


KENTISH TOWN CONSERVATION AREA - BUILDING APPRAISAL

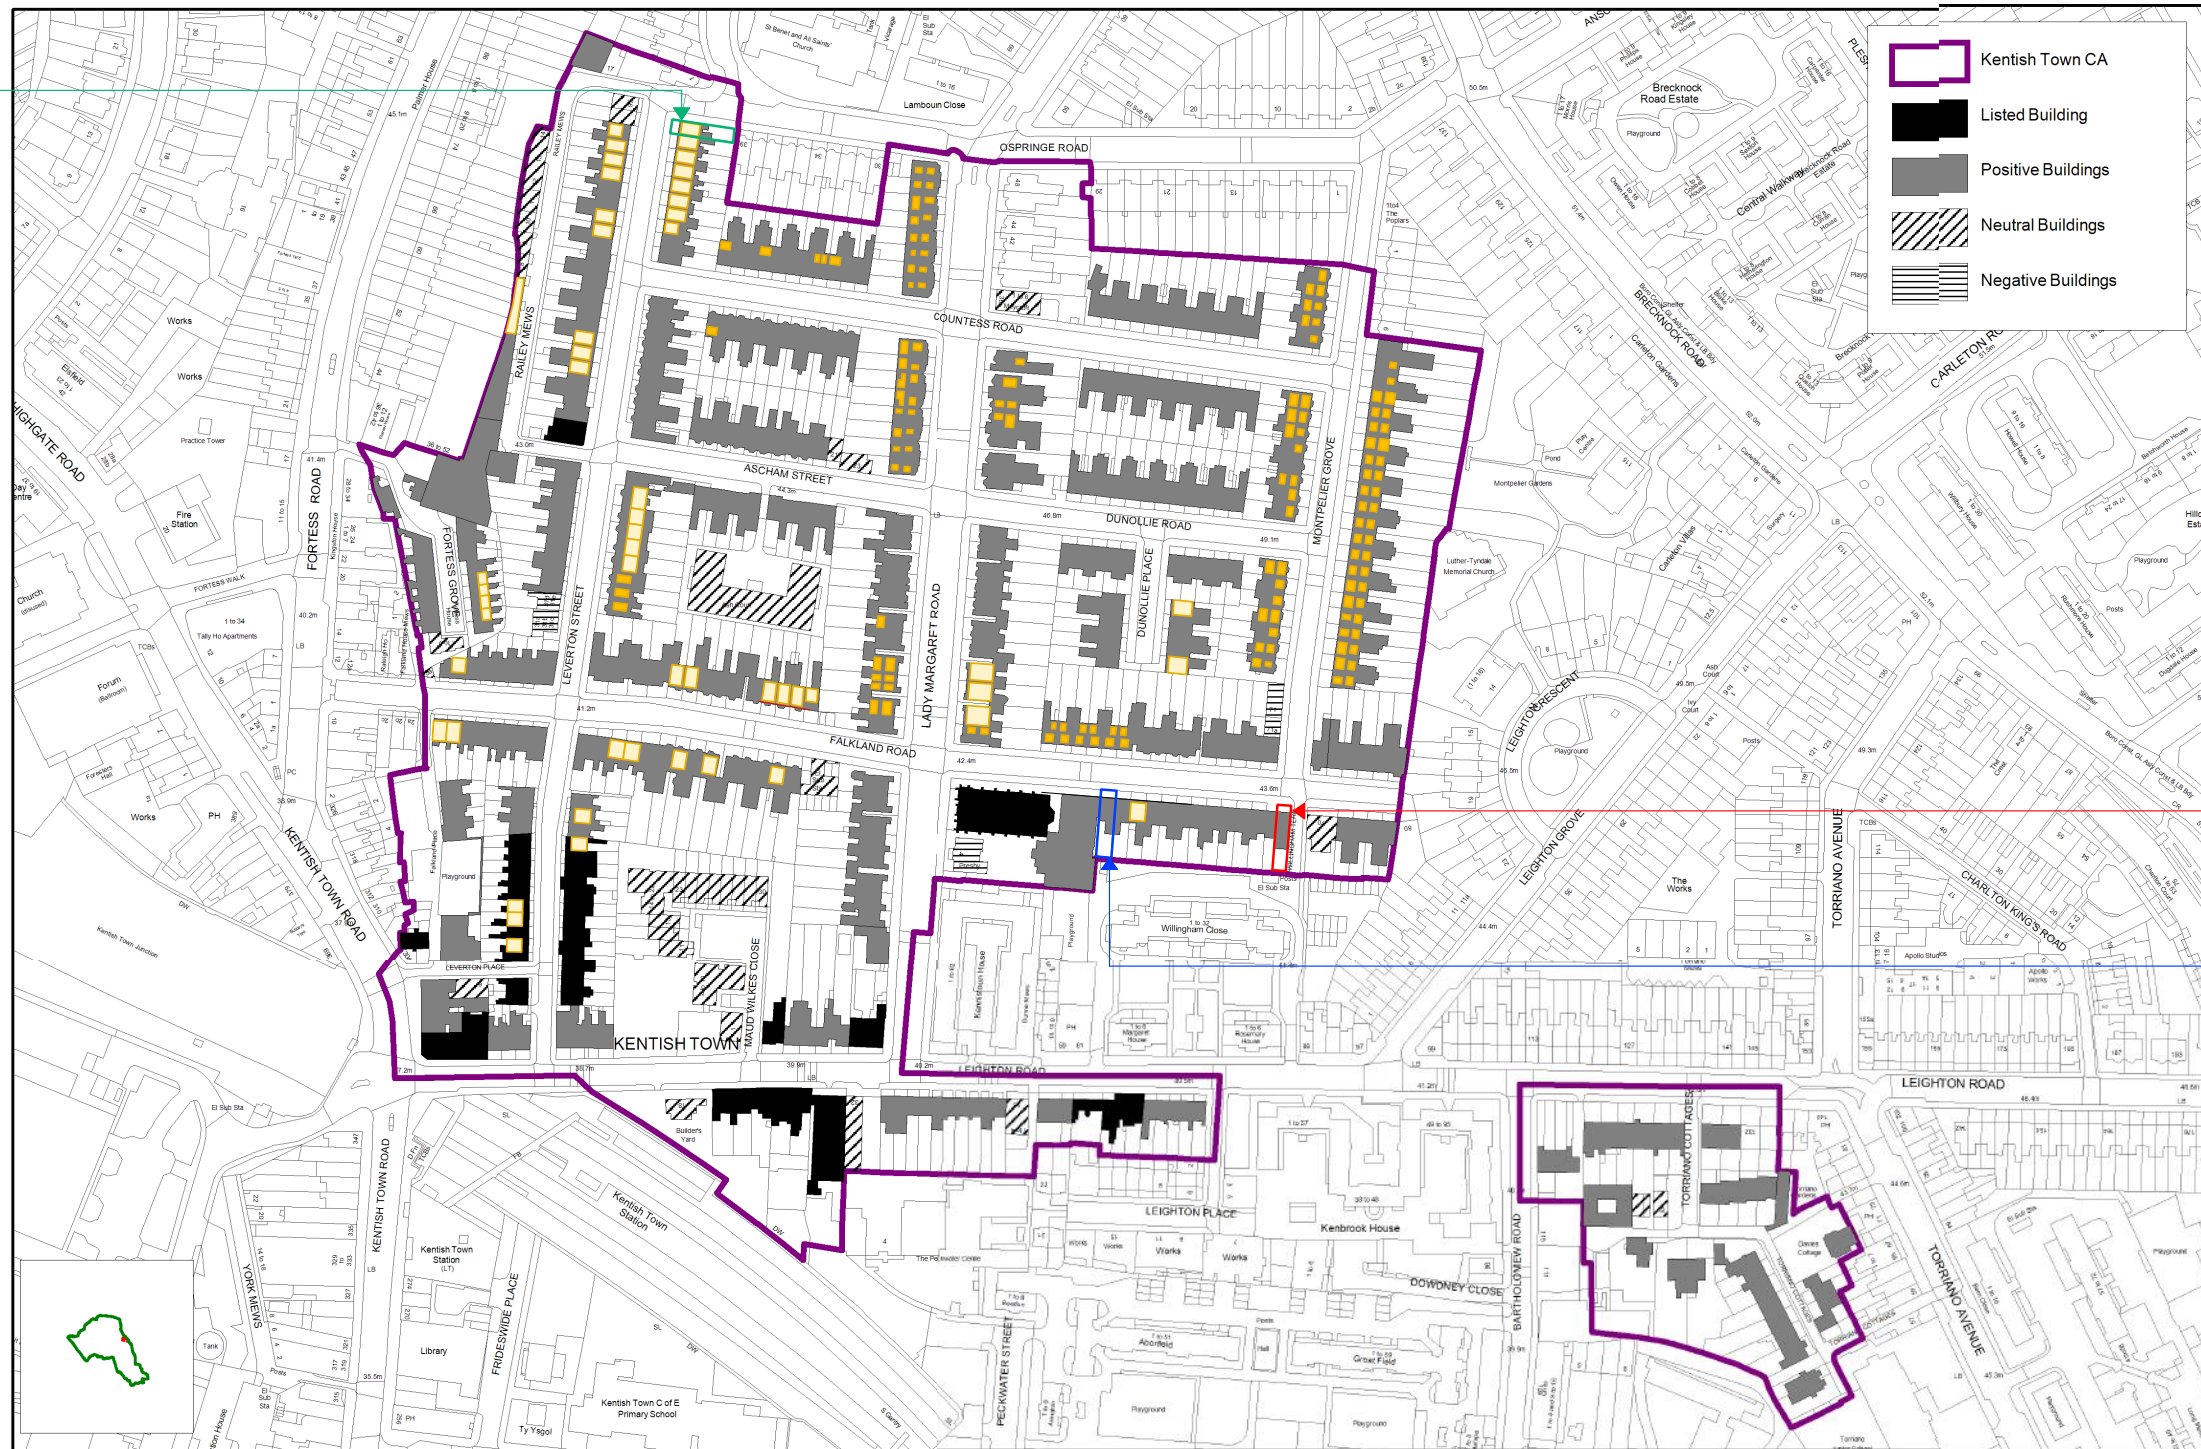

Legend

- Kentish Town CA
- Listed Building
- Positive Buildings
- Neutral Buildings
- Negative Buildings

2018/3364/P
(90 LEVERTON ST)

EXISTING
ROOF MANSARD

4 ON LISTED BUILDINGS
49 ON POSITIVE BUILDINGS

EXISTING
ROOF DORMER

75 ON POSITIVE BUILDINGS

SITE
(66 FALKLAND RD)

2017/6999/P
(44 FALKLAND RD)

66 FALKLAND ROAD IS IDENTIFIED AS A POSITIVE BUILDING WITHIN THE KENTISH TOWN CONSERVATION AREA

Notes:
Drawings to be read in conjunction with all consultants information.
Do not scale from the drawing.
All dimensions to be checked on site.
Drawing only to be used for purposes indicated.
Notify A.P.T Architects + Designers Ltd of any discrepancies.
This drawing is copyright of A.P.T Architects + Designers Ltd and not to be used or reproduced without their express permission in writing.

Revisions: REV A: 12.2021 ISSUED FOR PLANNING
REV B: 01.2024 REISSUED FOR PLANNING - HEIGHT OF MANSARD LOWERED AND INSET

Client:	MR + MRS DRAKE	Dwg Title:	KENTISH TOWN CONSERVATION AREA MAP			Project:	66 FALKLAND ROAD KENTISH TOWN LONDON NW5 2XA	Drawing No:	163/P/007
Dwg Status:	FOR PLANNING	Scale:	N.T.S. @ A3	Job No:	163	Date:	12.2021		
Local Authority:	L B CAMDEN	Rev:	B						