


Notes:
Drawings to be read in conjunction with all consultants information.
Do not scale from the drawing.
All dimensions to be checked on site.
Drawing only to be used for purposes indicated.
Notify A P T Architects + Designers Ltd of any discrepancies.
This drawing is copyright of A P T Architects + Designers Ltd and not to be used or reproduced without their express permission in writing.

Revisions: No. 6 - 12/20 - QUADR (FOR PLANNING)
Rev. B - 01/2021 - REVISED FOR PLANNING - HEIGHT OF HANGARD LOWERED AND NEW

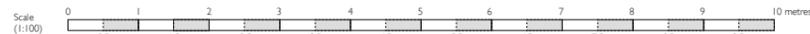

Client: MR + MRS DRAKE	Dwg Title: PROPOSED SECTION B-B		Project: 66 FALKLAND ROAD KENTISH TOWN LONDON NW5 2XA	Drawing No: 163/P/046	
Dwg Status: PLANNING	Scale: 1:100 @ A3	Job No: 163			Date: 12.2021
Local Authority: LB CAMDEN	Rev. B				