



WEST HEATH ROAD

REDINGTON R

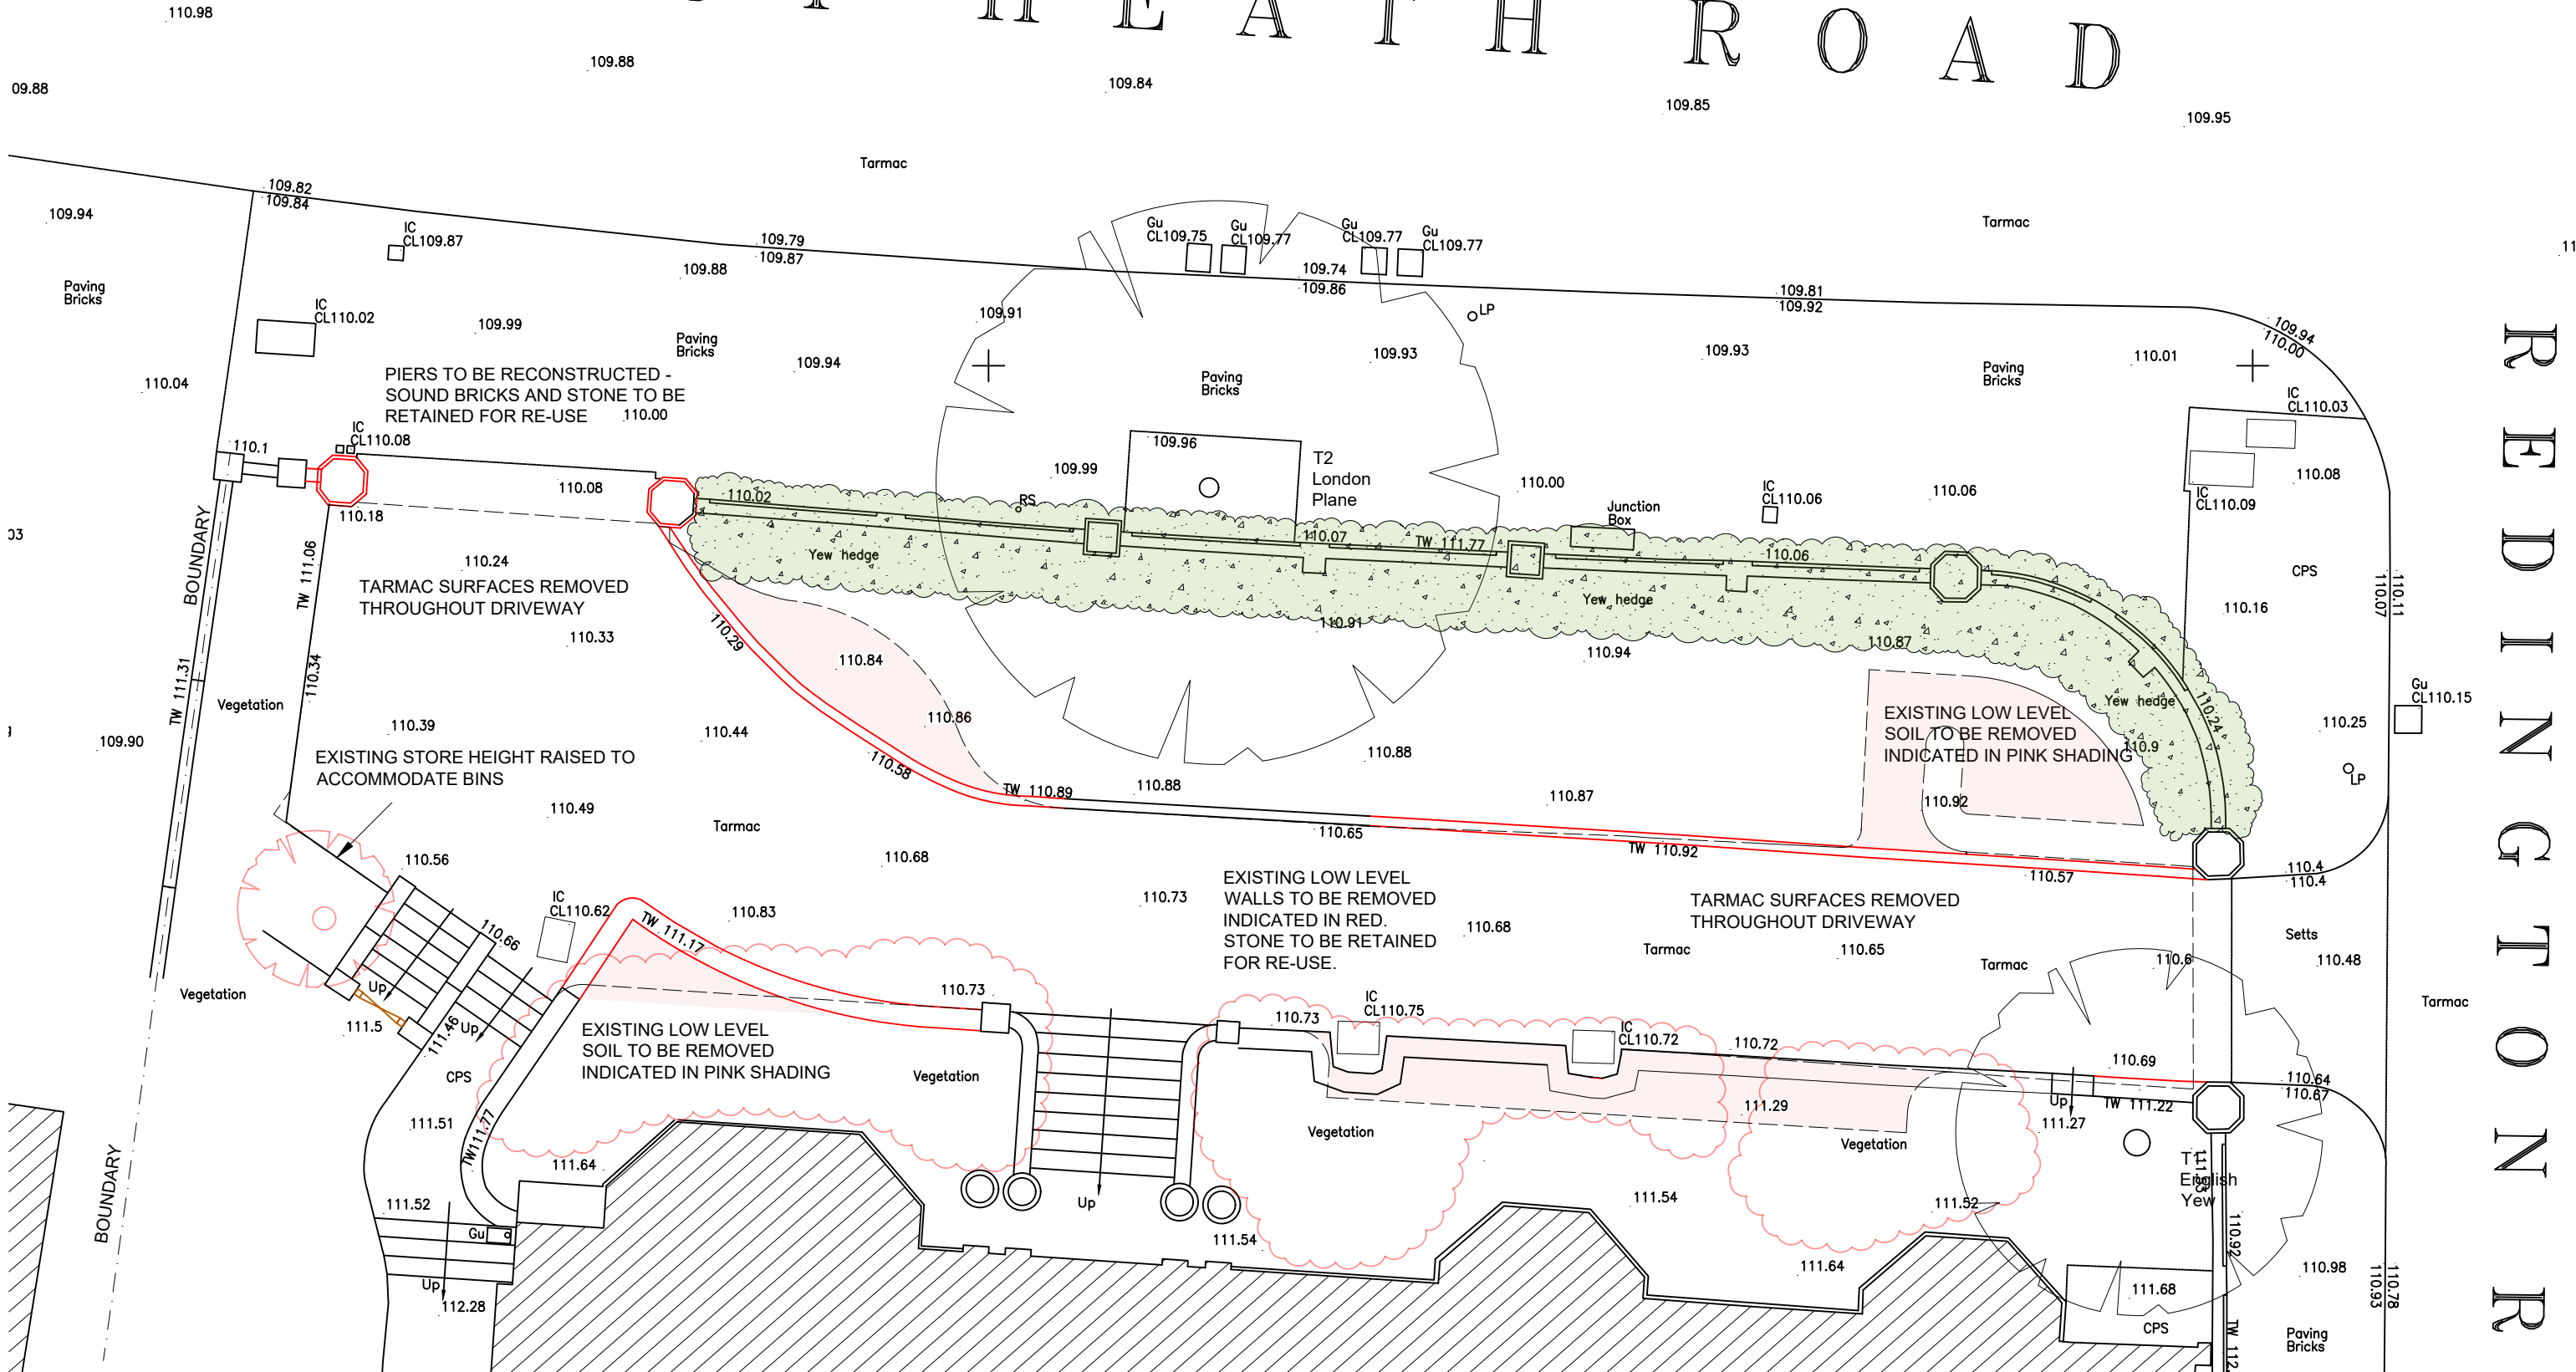

Project: 13 WEST HEATH ROAD, LONDON NW3 7UU	Date: OCT. 2023	Client:
Drawing: EXISTING PLAN (SHOWING 'DEMOLITIONS')	Scale: 1:100 @ A3	Job No: 23-0701-WHR
	Drawing No: E-01	Rev: C

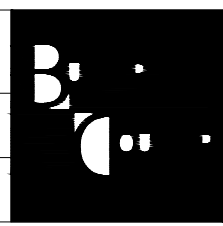

BULMER + COUNTER ARCHITECTS
e:hello@bulmerandcounter.co.uk www.bulmerandcounter.co.uk