


WEST HEATH ROAD

REDINGTON R

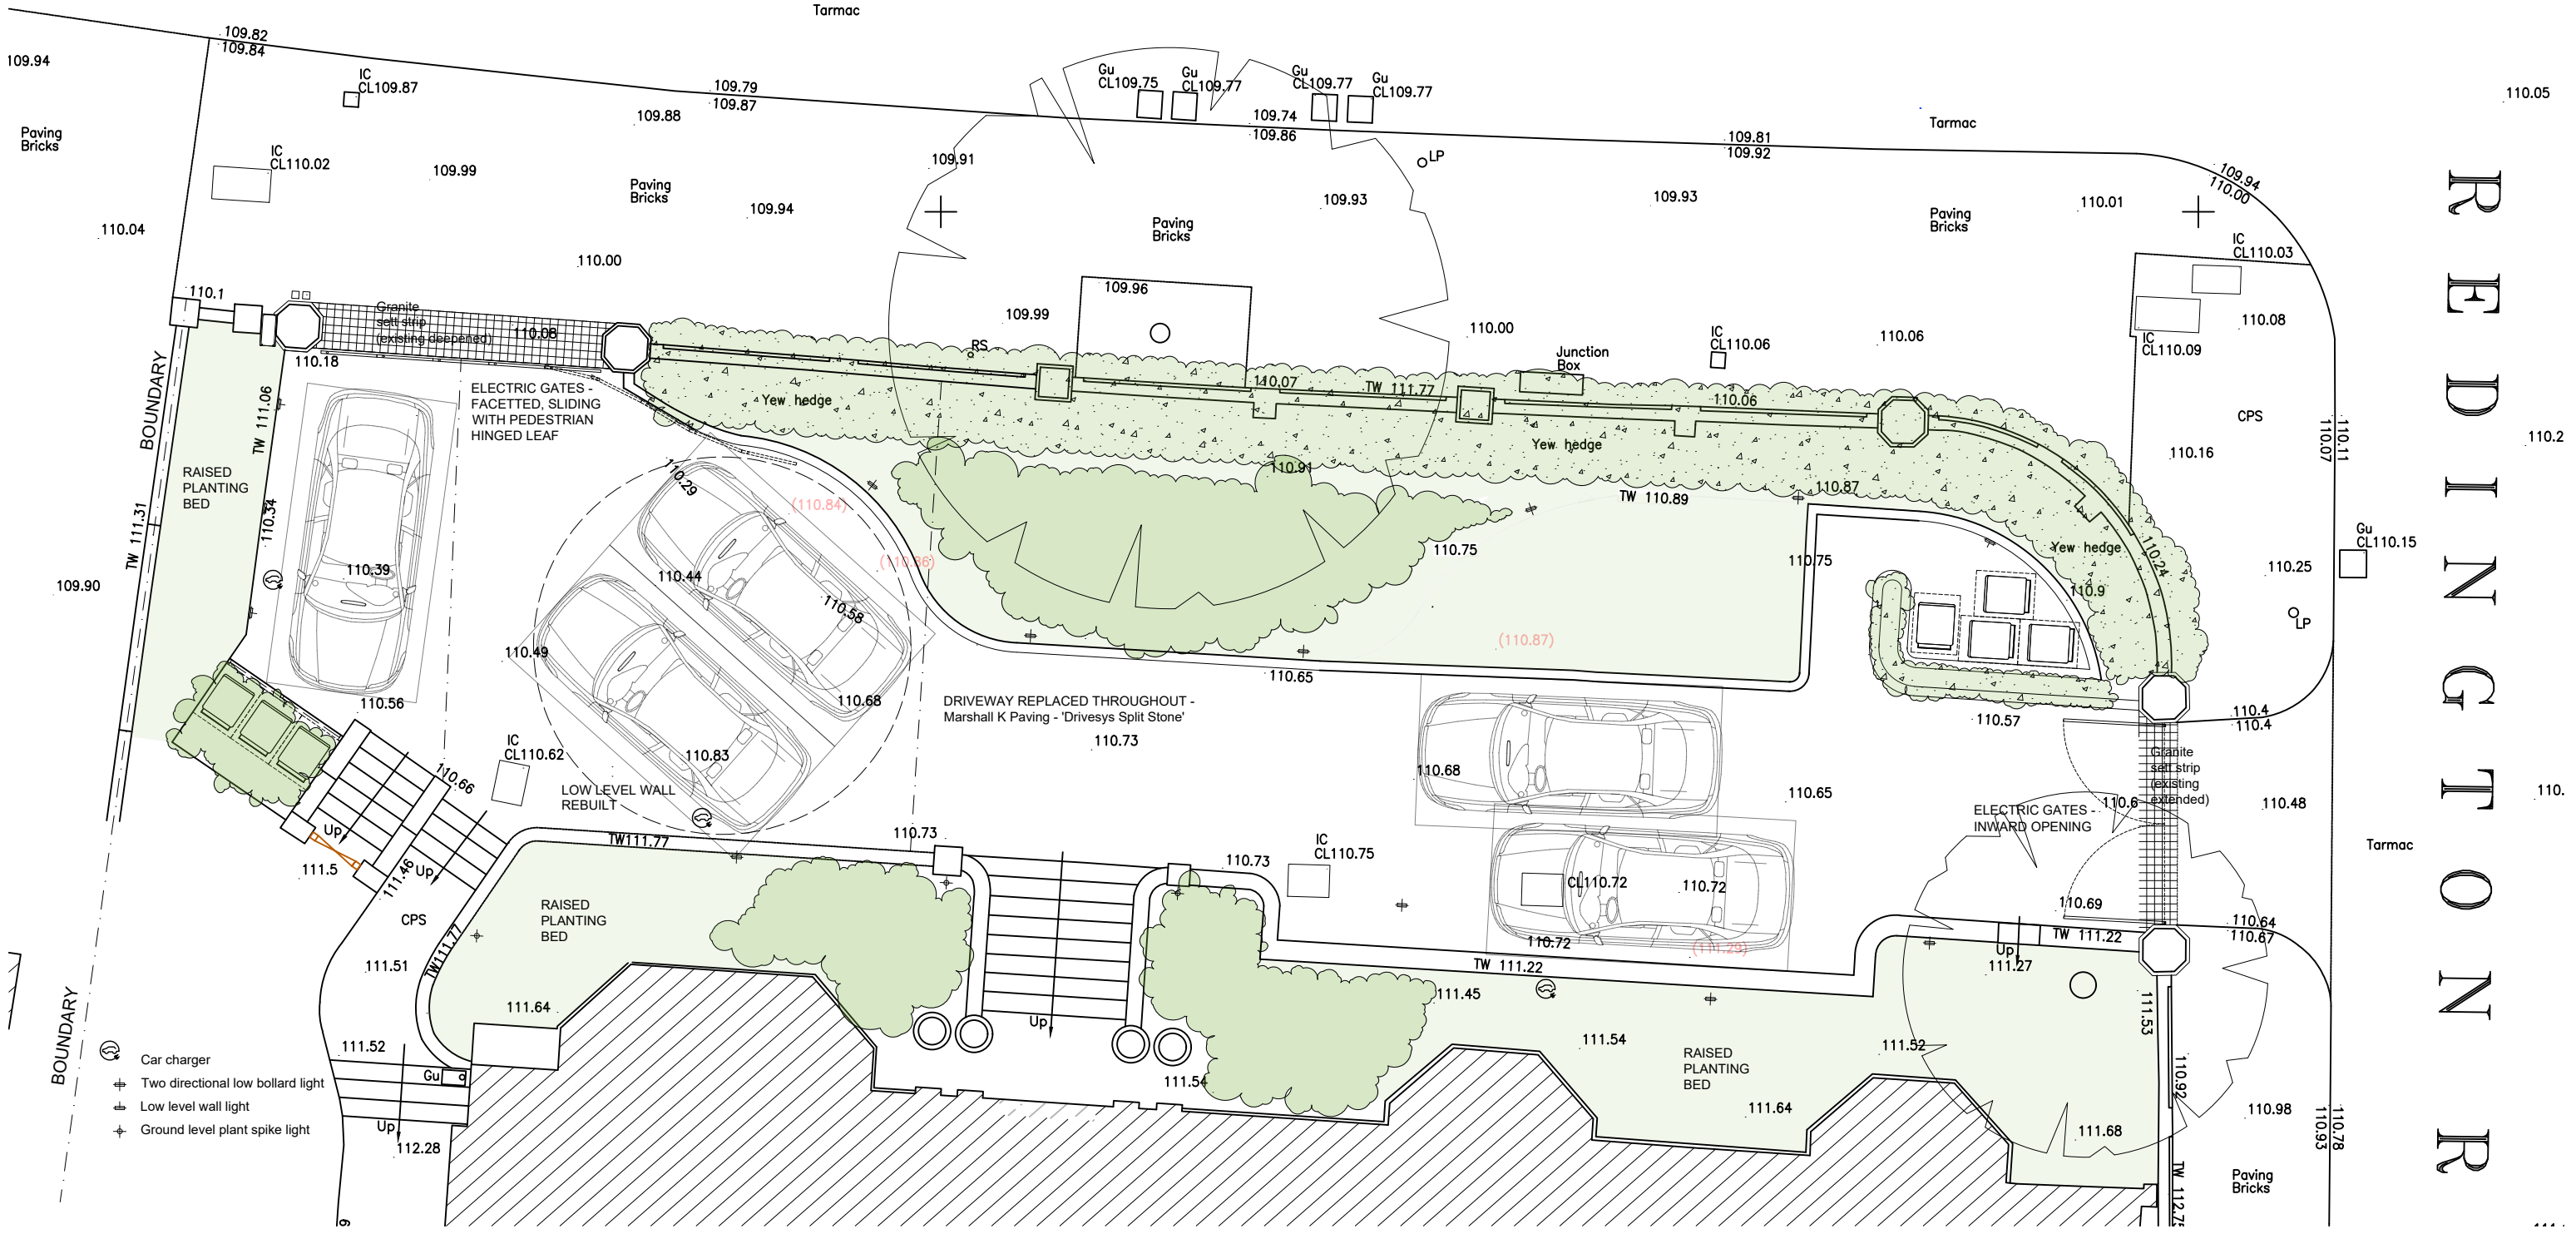

Project: 13 WEST HEATH ROAD, LONDON NW3 7JU	Date: FEB. 2024	Client:
Drawing: PROPOSED PLAN	Scale: 1:100 @ A3	Job No: 23-0701-WHR
	Drawing No: P-01	Rev: C