


EXISTING BASEMENT 1:50



EXISTING GROUND 1:50

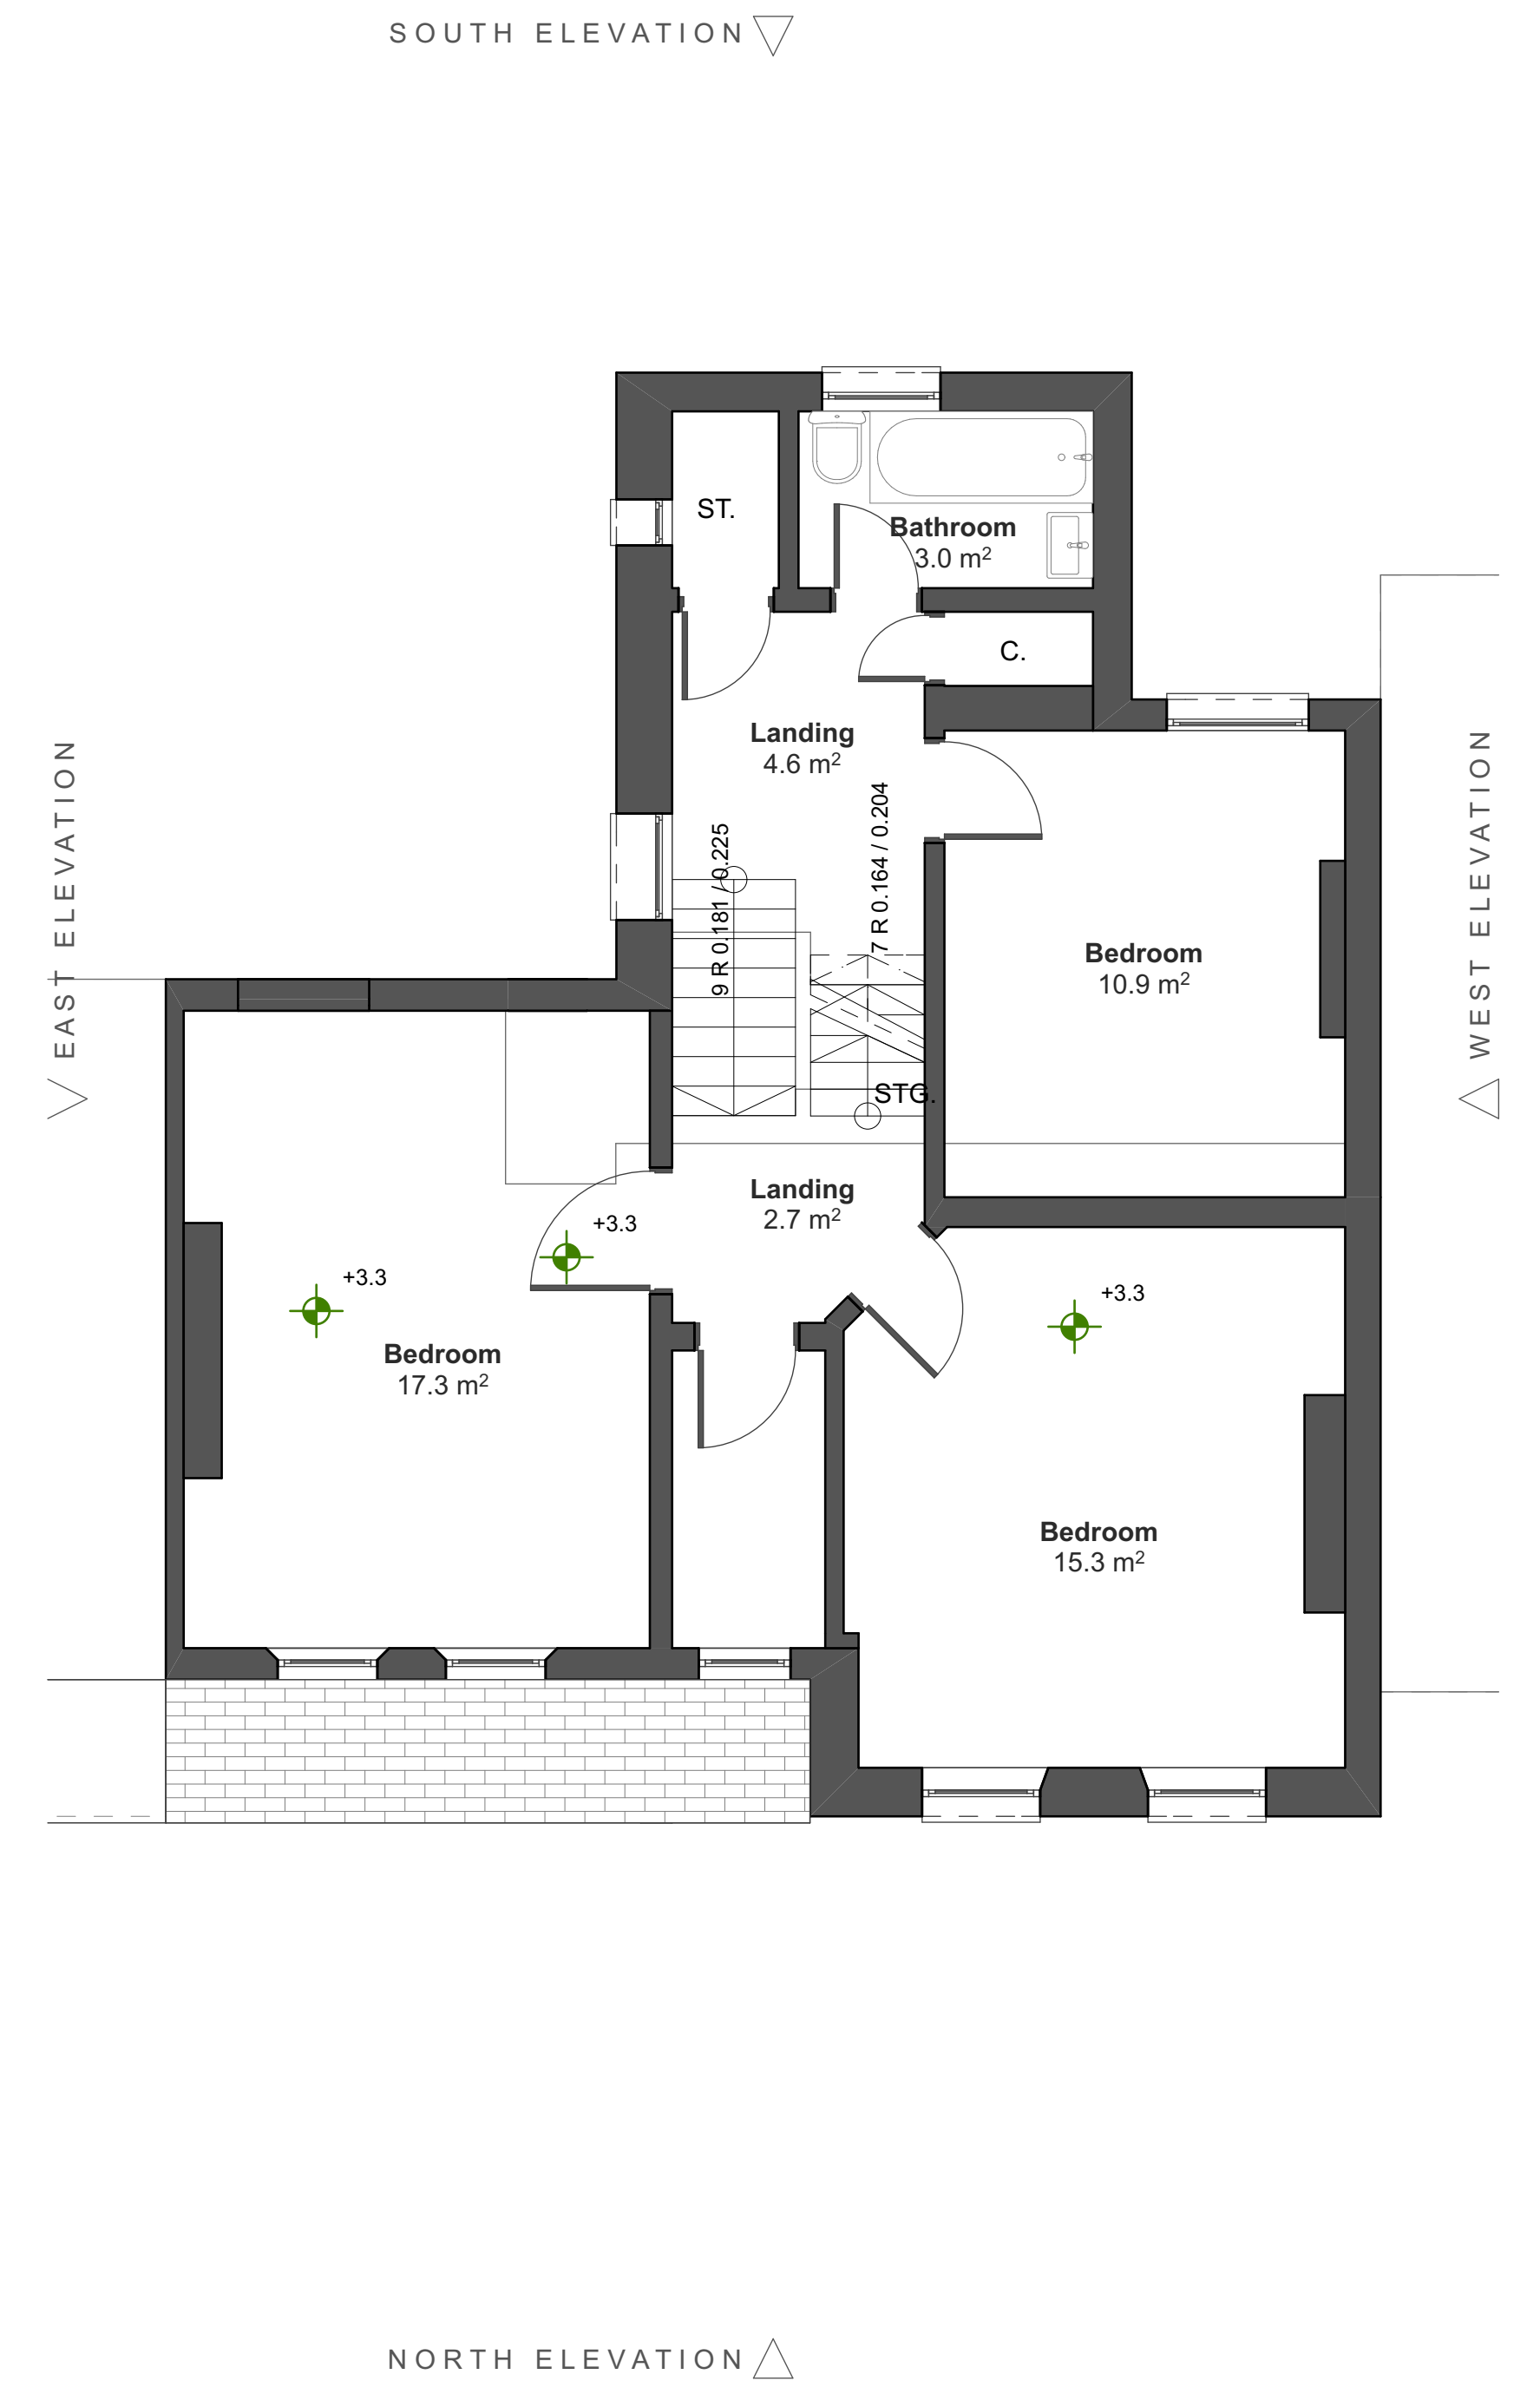

EXISTING FIRST 1:50