


163 Sumatra Road, Cycle Spaces			
Typology	n. Flat	Coefficient	n. Cycle Space
2 Bedroom Flat	4	2.00	8.00
Total			8.00

163 SUMATRA ROAD		
Unit	Typology	G.I.A. (sqm)
G.01	2 Bedroom 3 person	77.98
G.02	2 Bedroom 3 person	80.82
1.01	2 Bedroom 3 person	63.07
2.01	2 Bedroom 4 person	86.37

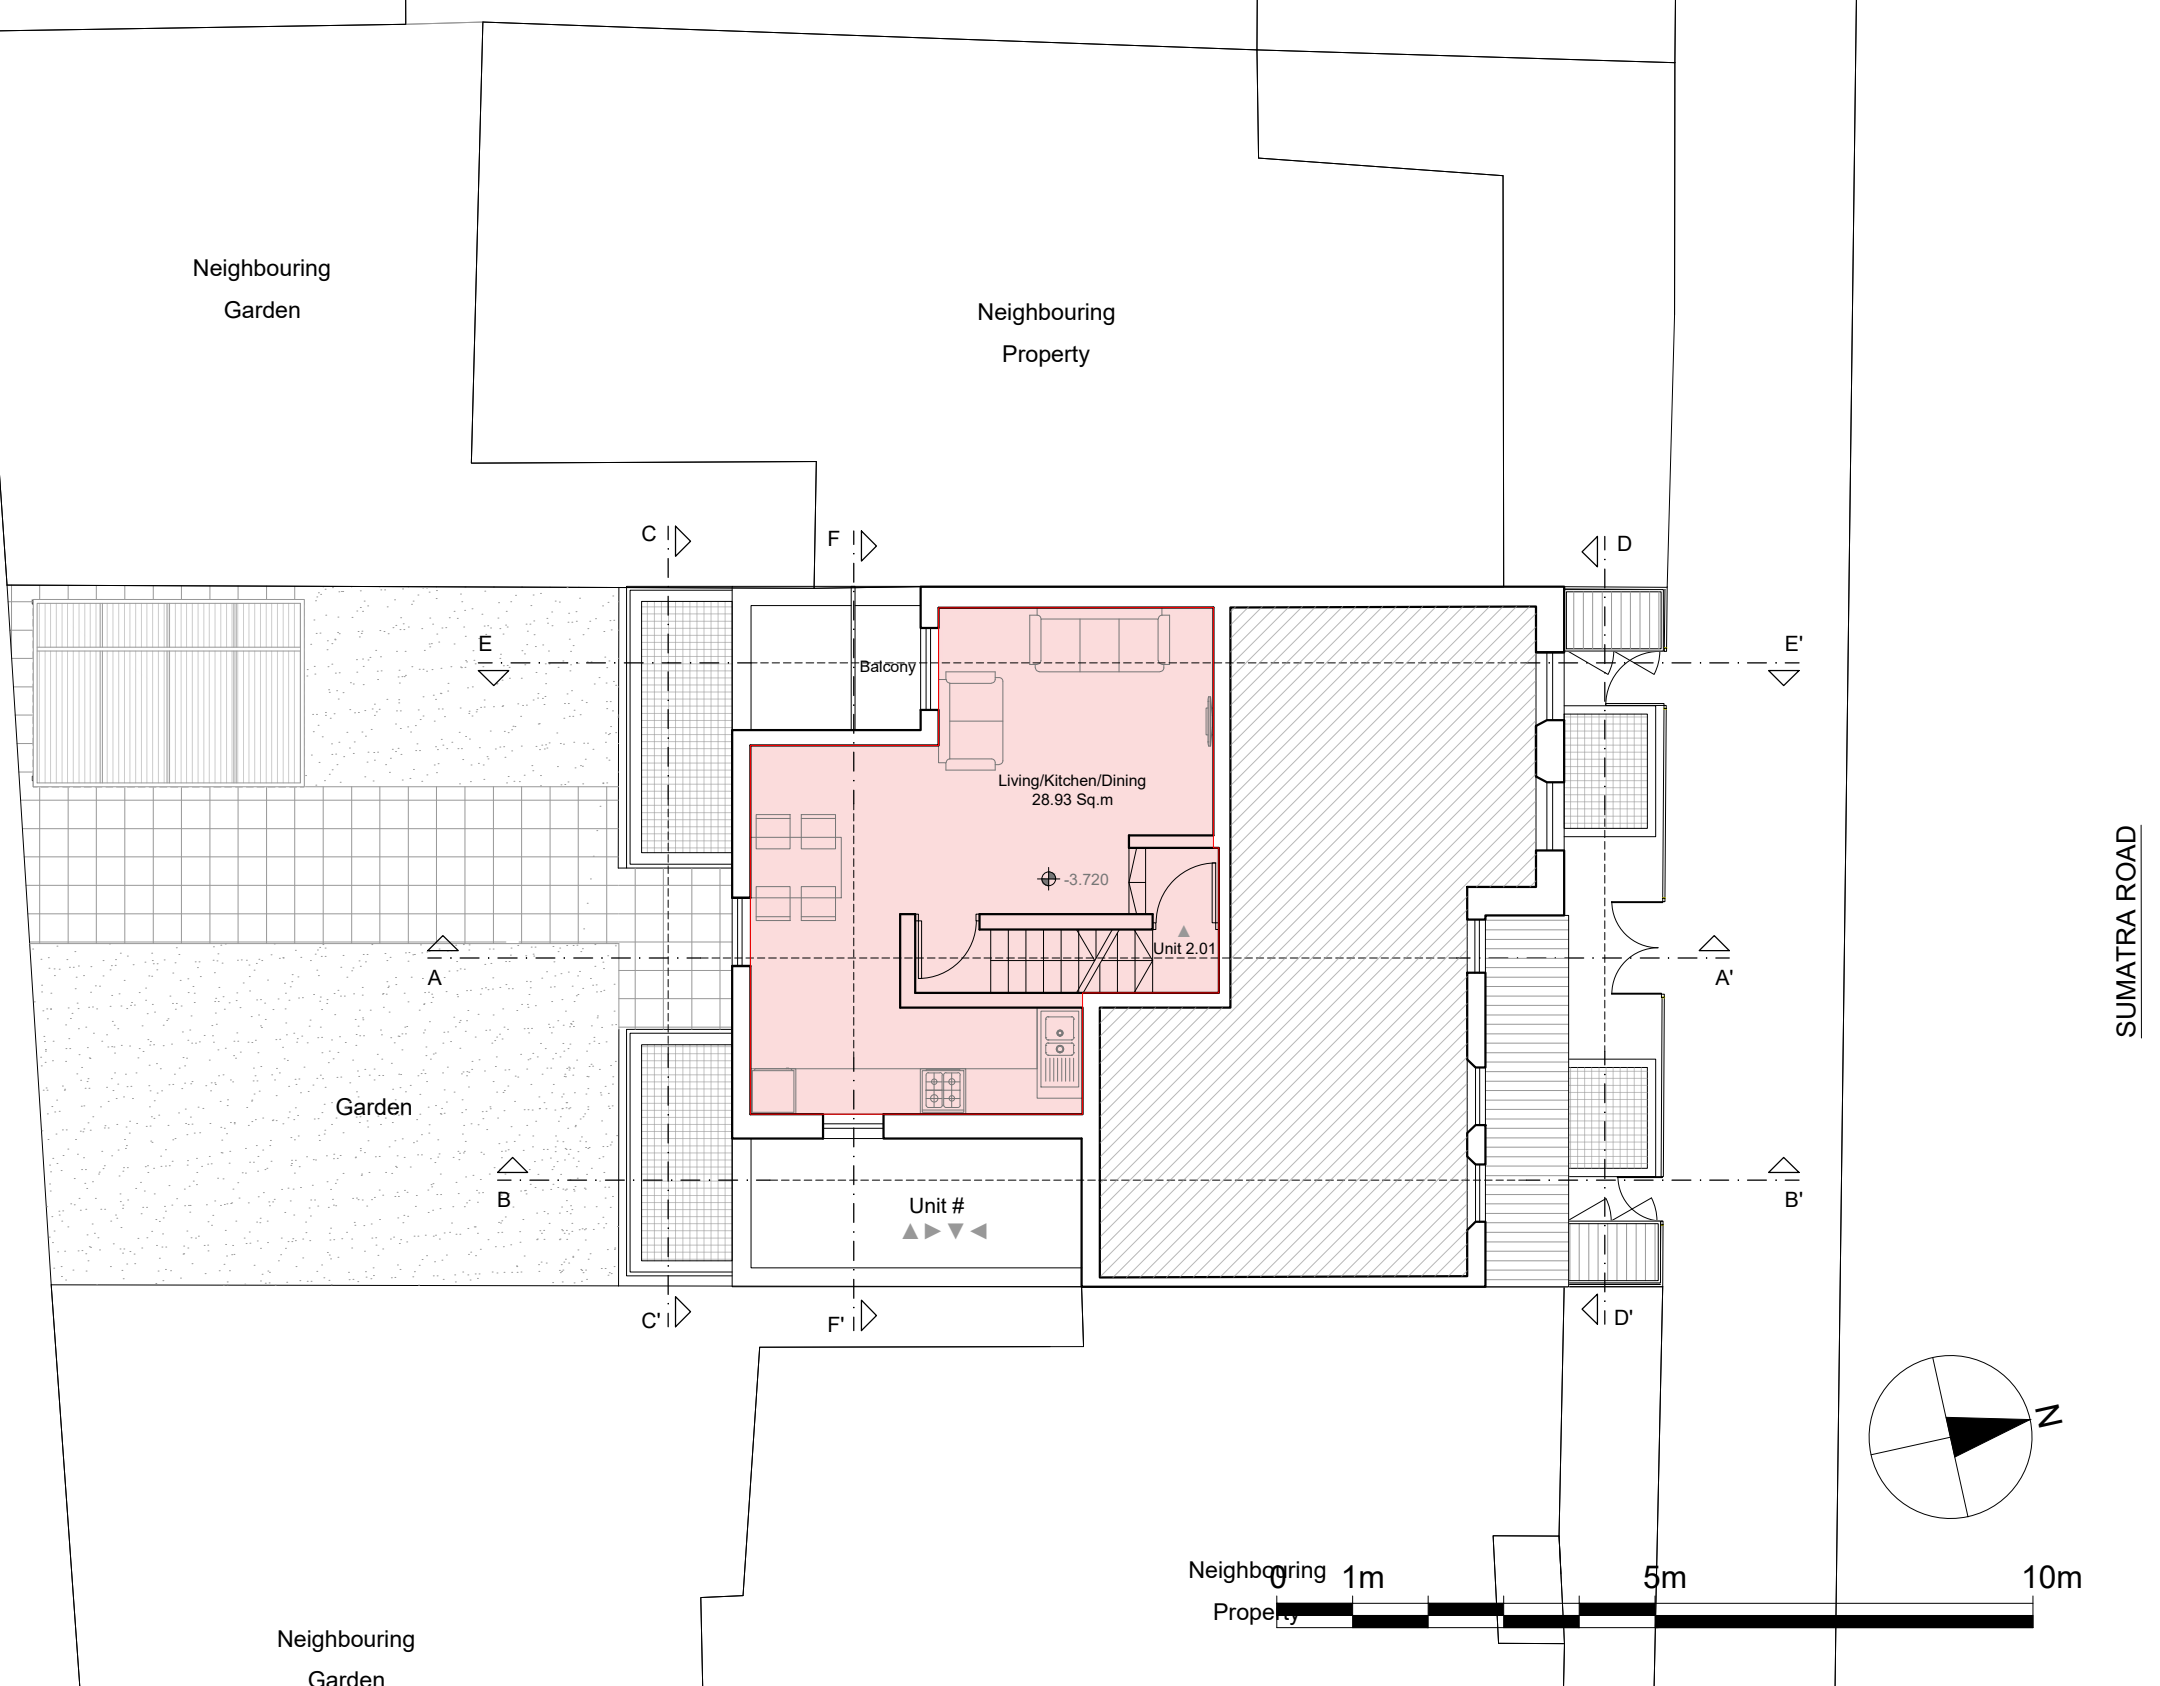

**Dimensions** Written dimensions to be taken in preference to scaled dimensions. The Contractor is responsible for checking all dimensions before work starts.

**Local Authority** All work is to be carried out to the requirements, and to the satisfaction of the Local Authority. These drawings are for planning purposes only.

**Discrepancies** Any discrepancies to be brought to the attention of Drawing And Planning Ltd. Immediately.

### REVISIONS

REV	DATE	DESCRIPTION	BY	CH

**PROJECT TITLE**  
163 Sumatra Road

**DATE**  
April 2022

**REVISION**

**DRAWING TITLE**  
Proposed - Second Floor

**CLIENT**  
Jeremy Stein

**DRAWING No.**  
SMROD-P203

**SCALE @ A3**  
1:100

