




REVISIONS				
REV	DESCRIPTION	DRAWN	CHKD	DATE

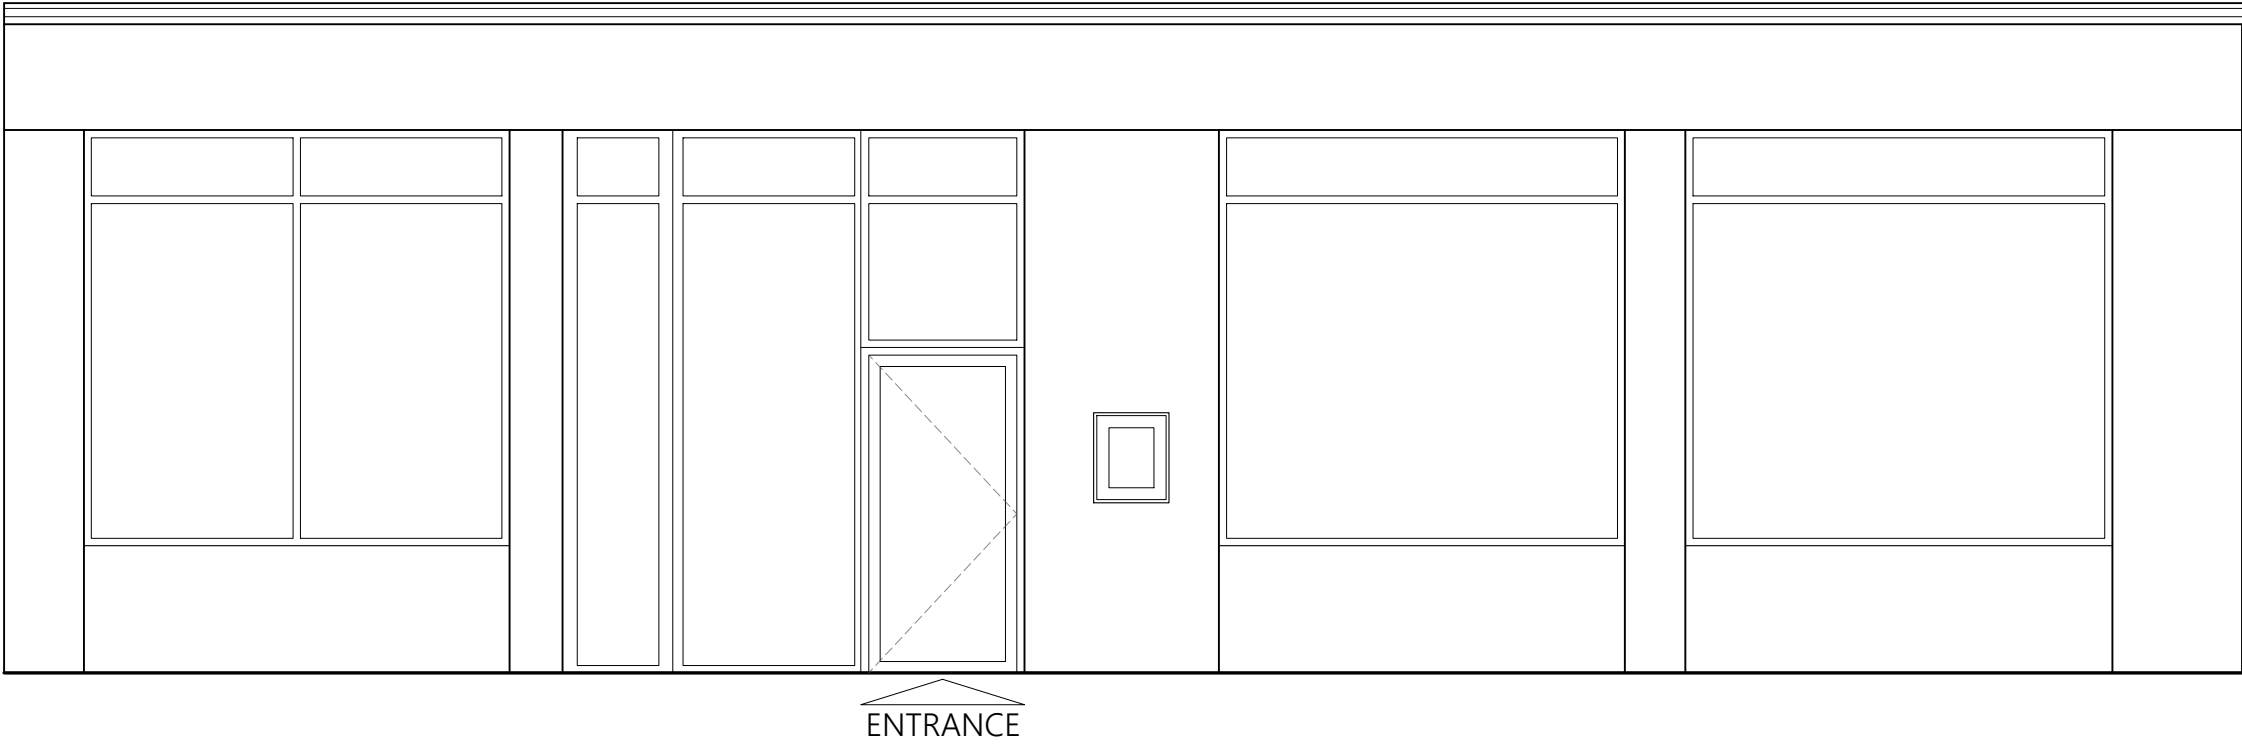

EXISTING ELEVATION  
Scale: 1:50 @ A2

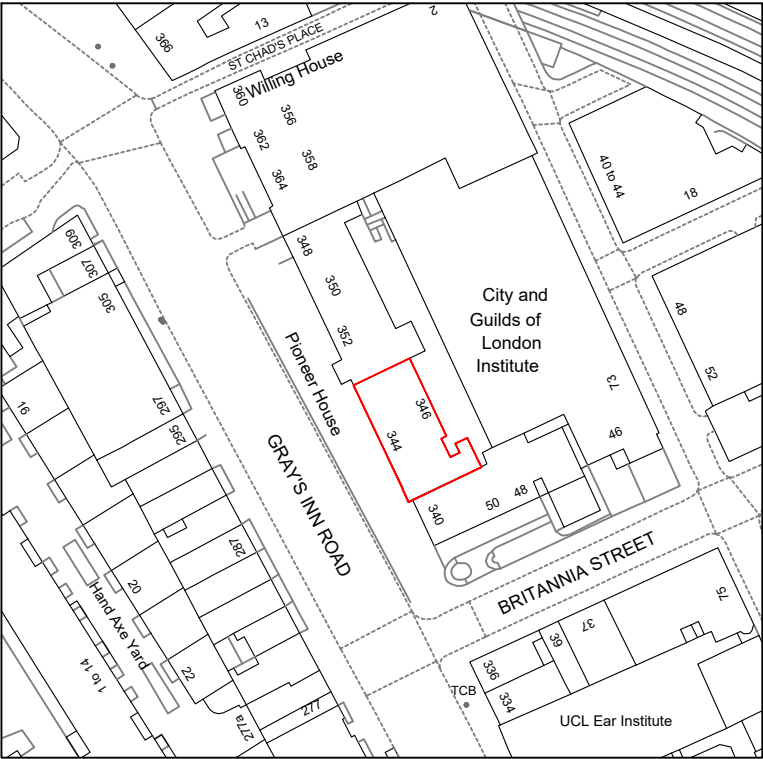


LOCATION PLAN  
Scale: 1:1250 @ A2

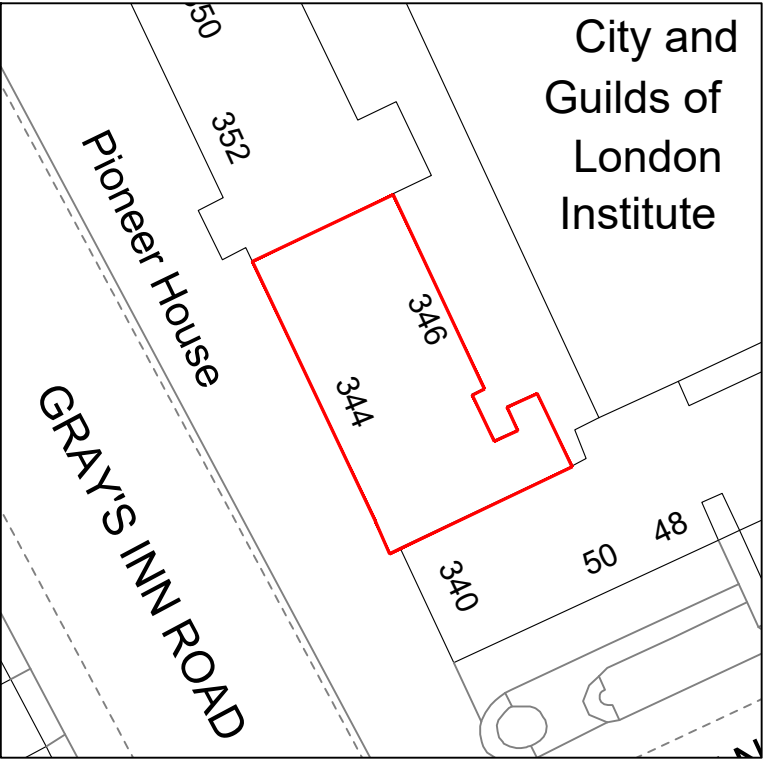


BLOCK PLAN  
Scale: 1:500 @ A2




PROPOSED ELEVATION  
Scale: 1:50 @ A2

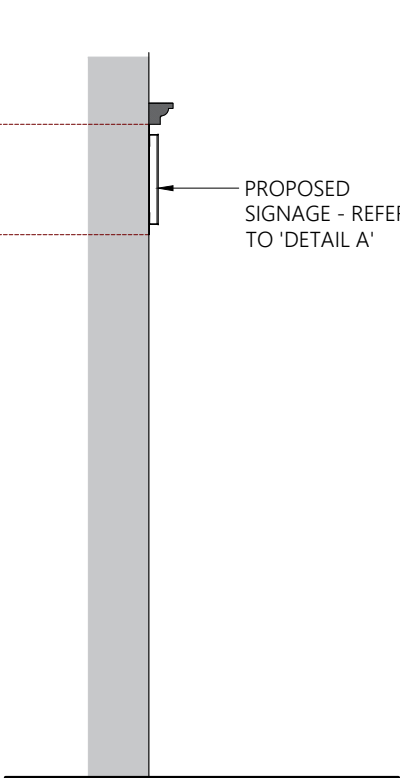

PROPOSED SECTION  
Scale: 1:50 @ A2

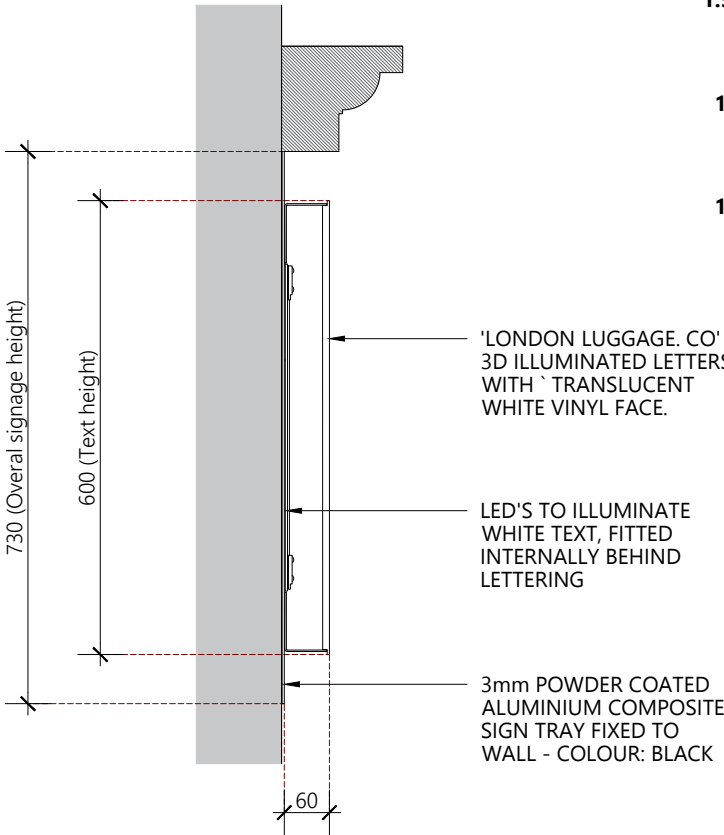

DETAIL A  
Scale: 1:10 @ A2

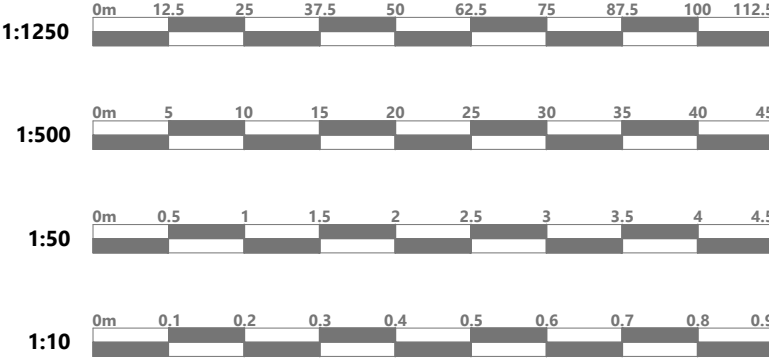

- NOTES
- Drawing to be read in conjunction with specification and all relevant drawings.
  - Do not scale from this drawing unless for planning or transfer purposes - figured dimensions should be used where shown.
  - If you are in doubt of the contents of the drawing, please report discrepancies to the architect.
  - The architect is not liable for any faults relied on by third party consultants

PROJECT				
344 Grays Inn Road London, WC1X 8BX				
DRAWING TITLE				
Existing & Proposed Drawings				
PROJECT REF.   SHEET NO.				
CP-2024-15   P-01				
SCALE	SHEET SIZE	DATE	CLIENT	PURPOSE
varies	A2	08 03 2024	--	PLANNING

City

Planning

City Planning Ltd.  
Third Floor, 244 Vauxhall Bridge Road, London, SW1V 1AU  
T: 0203 393 2540    [www.city-planning.co.uk](http://www.city-planning.co.uk)