



NOTES RELATING TO ALL EXTERNAL/PLANNING ITEMS


- ① 2 no. Daikin RXYSCQ6-TV1 air condenser units within an acoustic enclosure using SH300 acoustic louvres (Condenser dimensions: 823 H x 940 W x 460 D mm - refer to Noise Assessment for more information)

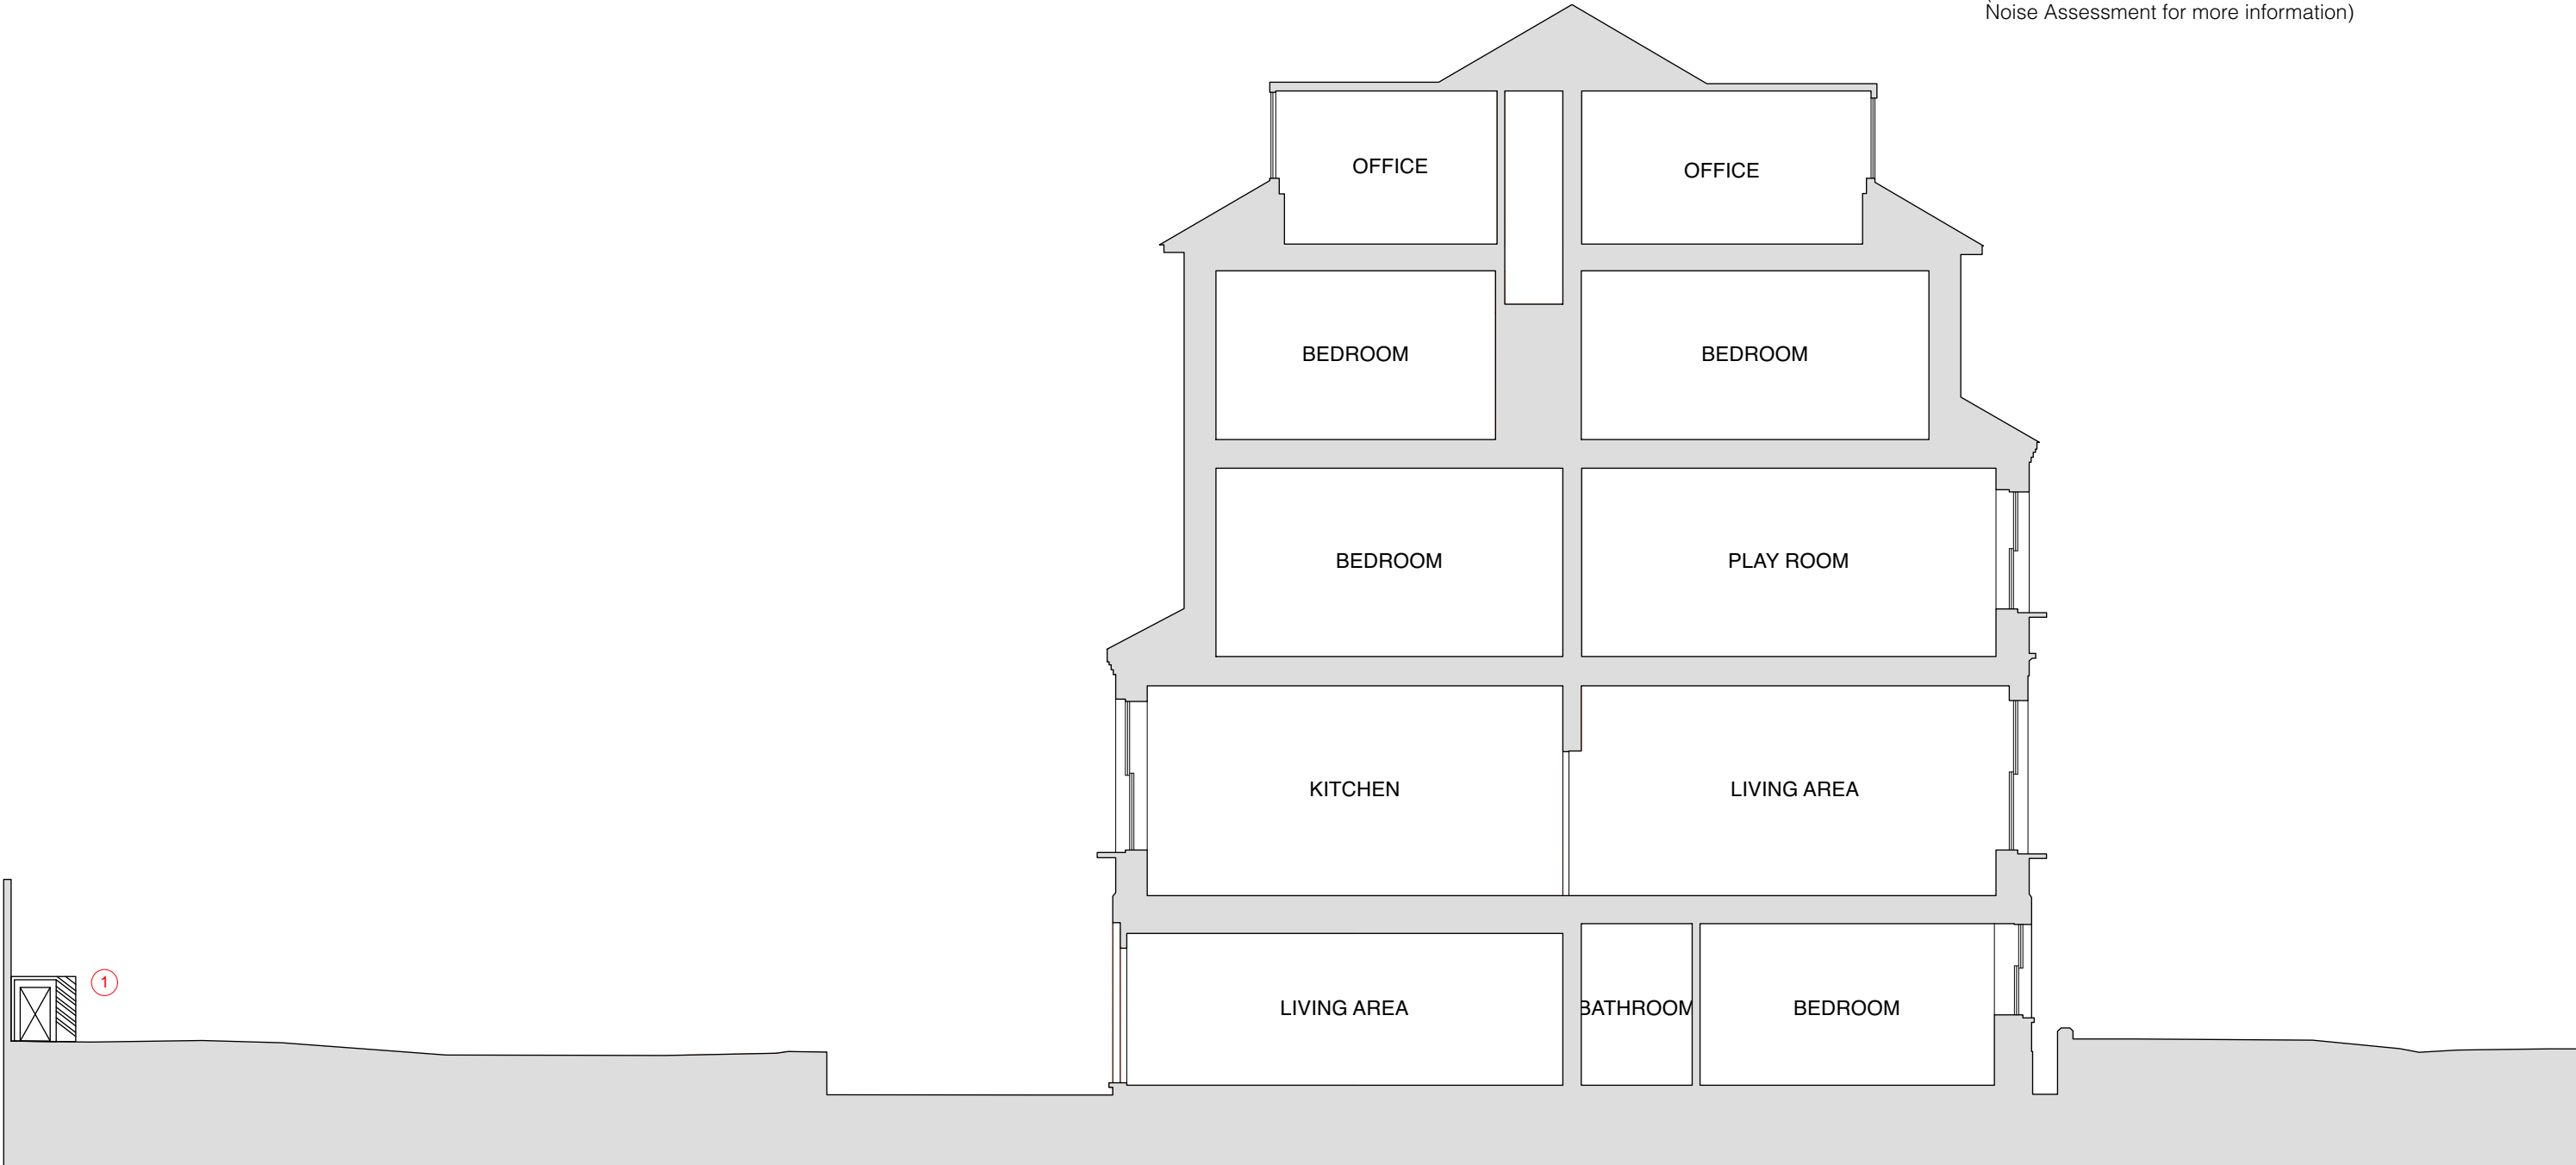

1 Existing Section AA  
Scale: 1:100

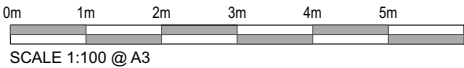

EXISTING

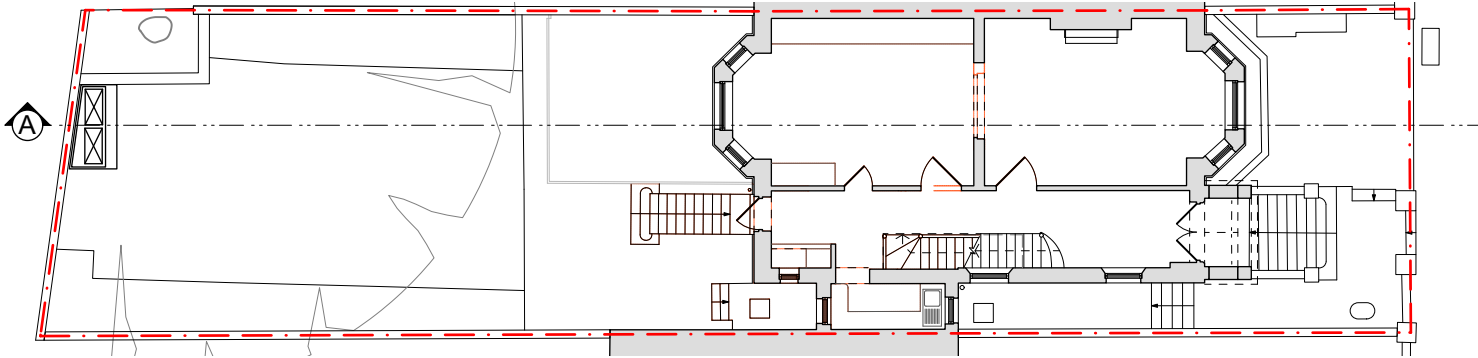

REVISION			
DATE	22.11.23	SCALE	1:100 @ A3
PROJECT	19 Cannon Place, London, NW3 1EH		
CLIENT	Chris & Parya Arnold		
DRAWING TITLE	PROPOSED SECTION - AA		
DRAWING No.	TRS134_PP_101		
ISSUE	Planning		

TR STUDIO  
Architecture | Interiors

The Blackfriars Room  
St Bride Foundation  
14 Bride Lane | London EC4Y 8EQ  
T: +44 (0)203 567 0569  
E: office@trstudio.co.uk  
W: www.trstudio.co.uk

This drawing must not be scaled from nor should it be used for the calculation of areas for the purposes of valuation. All dimensions are indicative and must be verified on site prior to the commencement of any works. This drawing must be read in conjunction with all necessary information from all other design consultants and contractors. All works must comply with the relevant British standards and building control requirements. Drawing errors to be reported to the Architect.