






Proposed North West Elevation

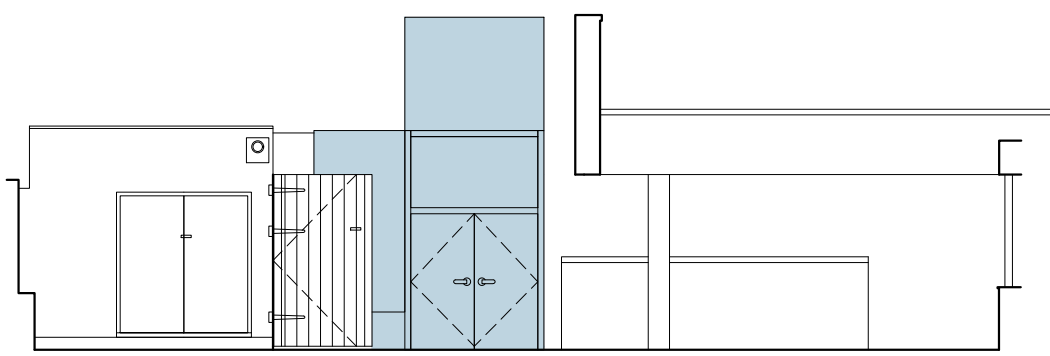

Proposed South West Elevation

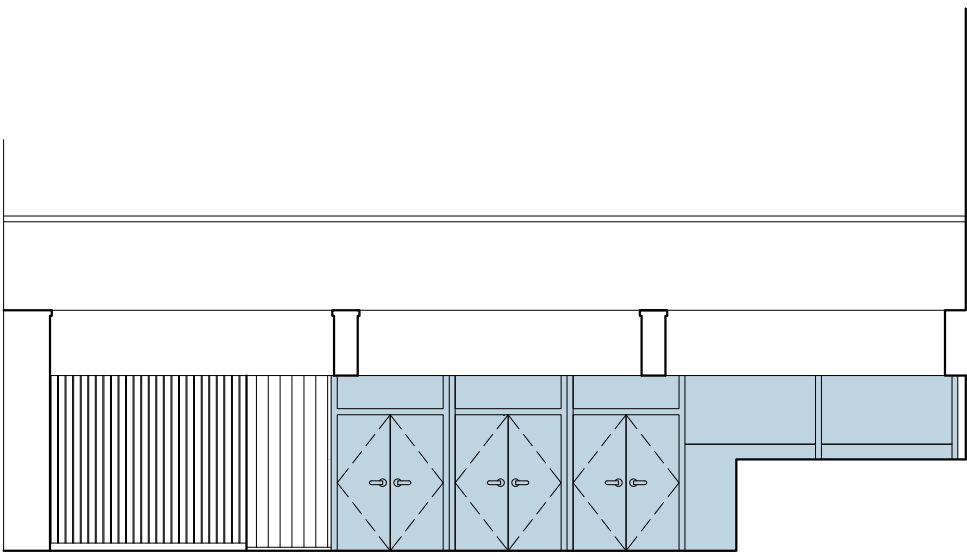

Proposed Roof Plant Enclosure Plan

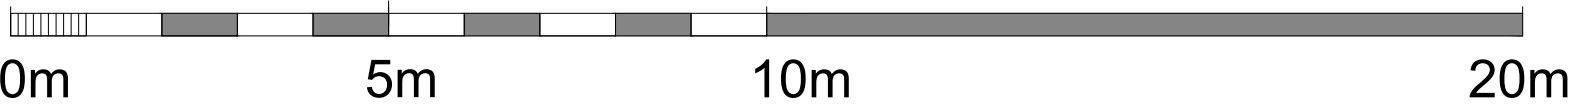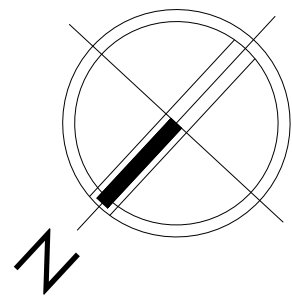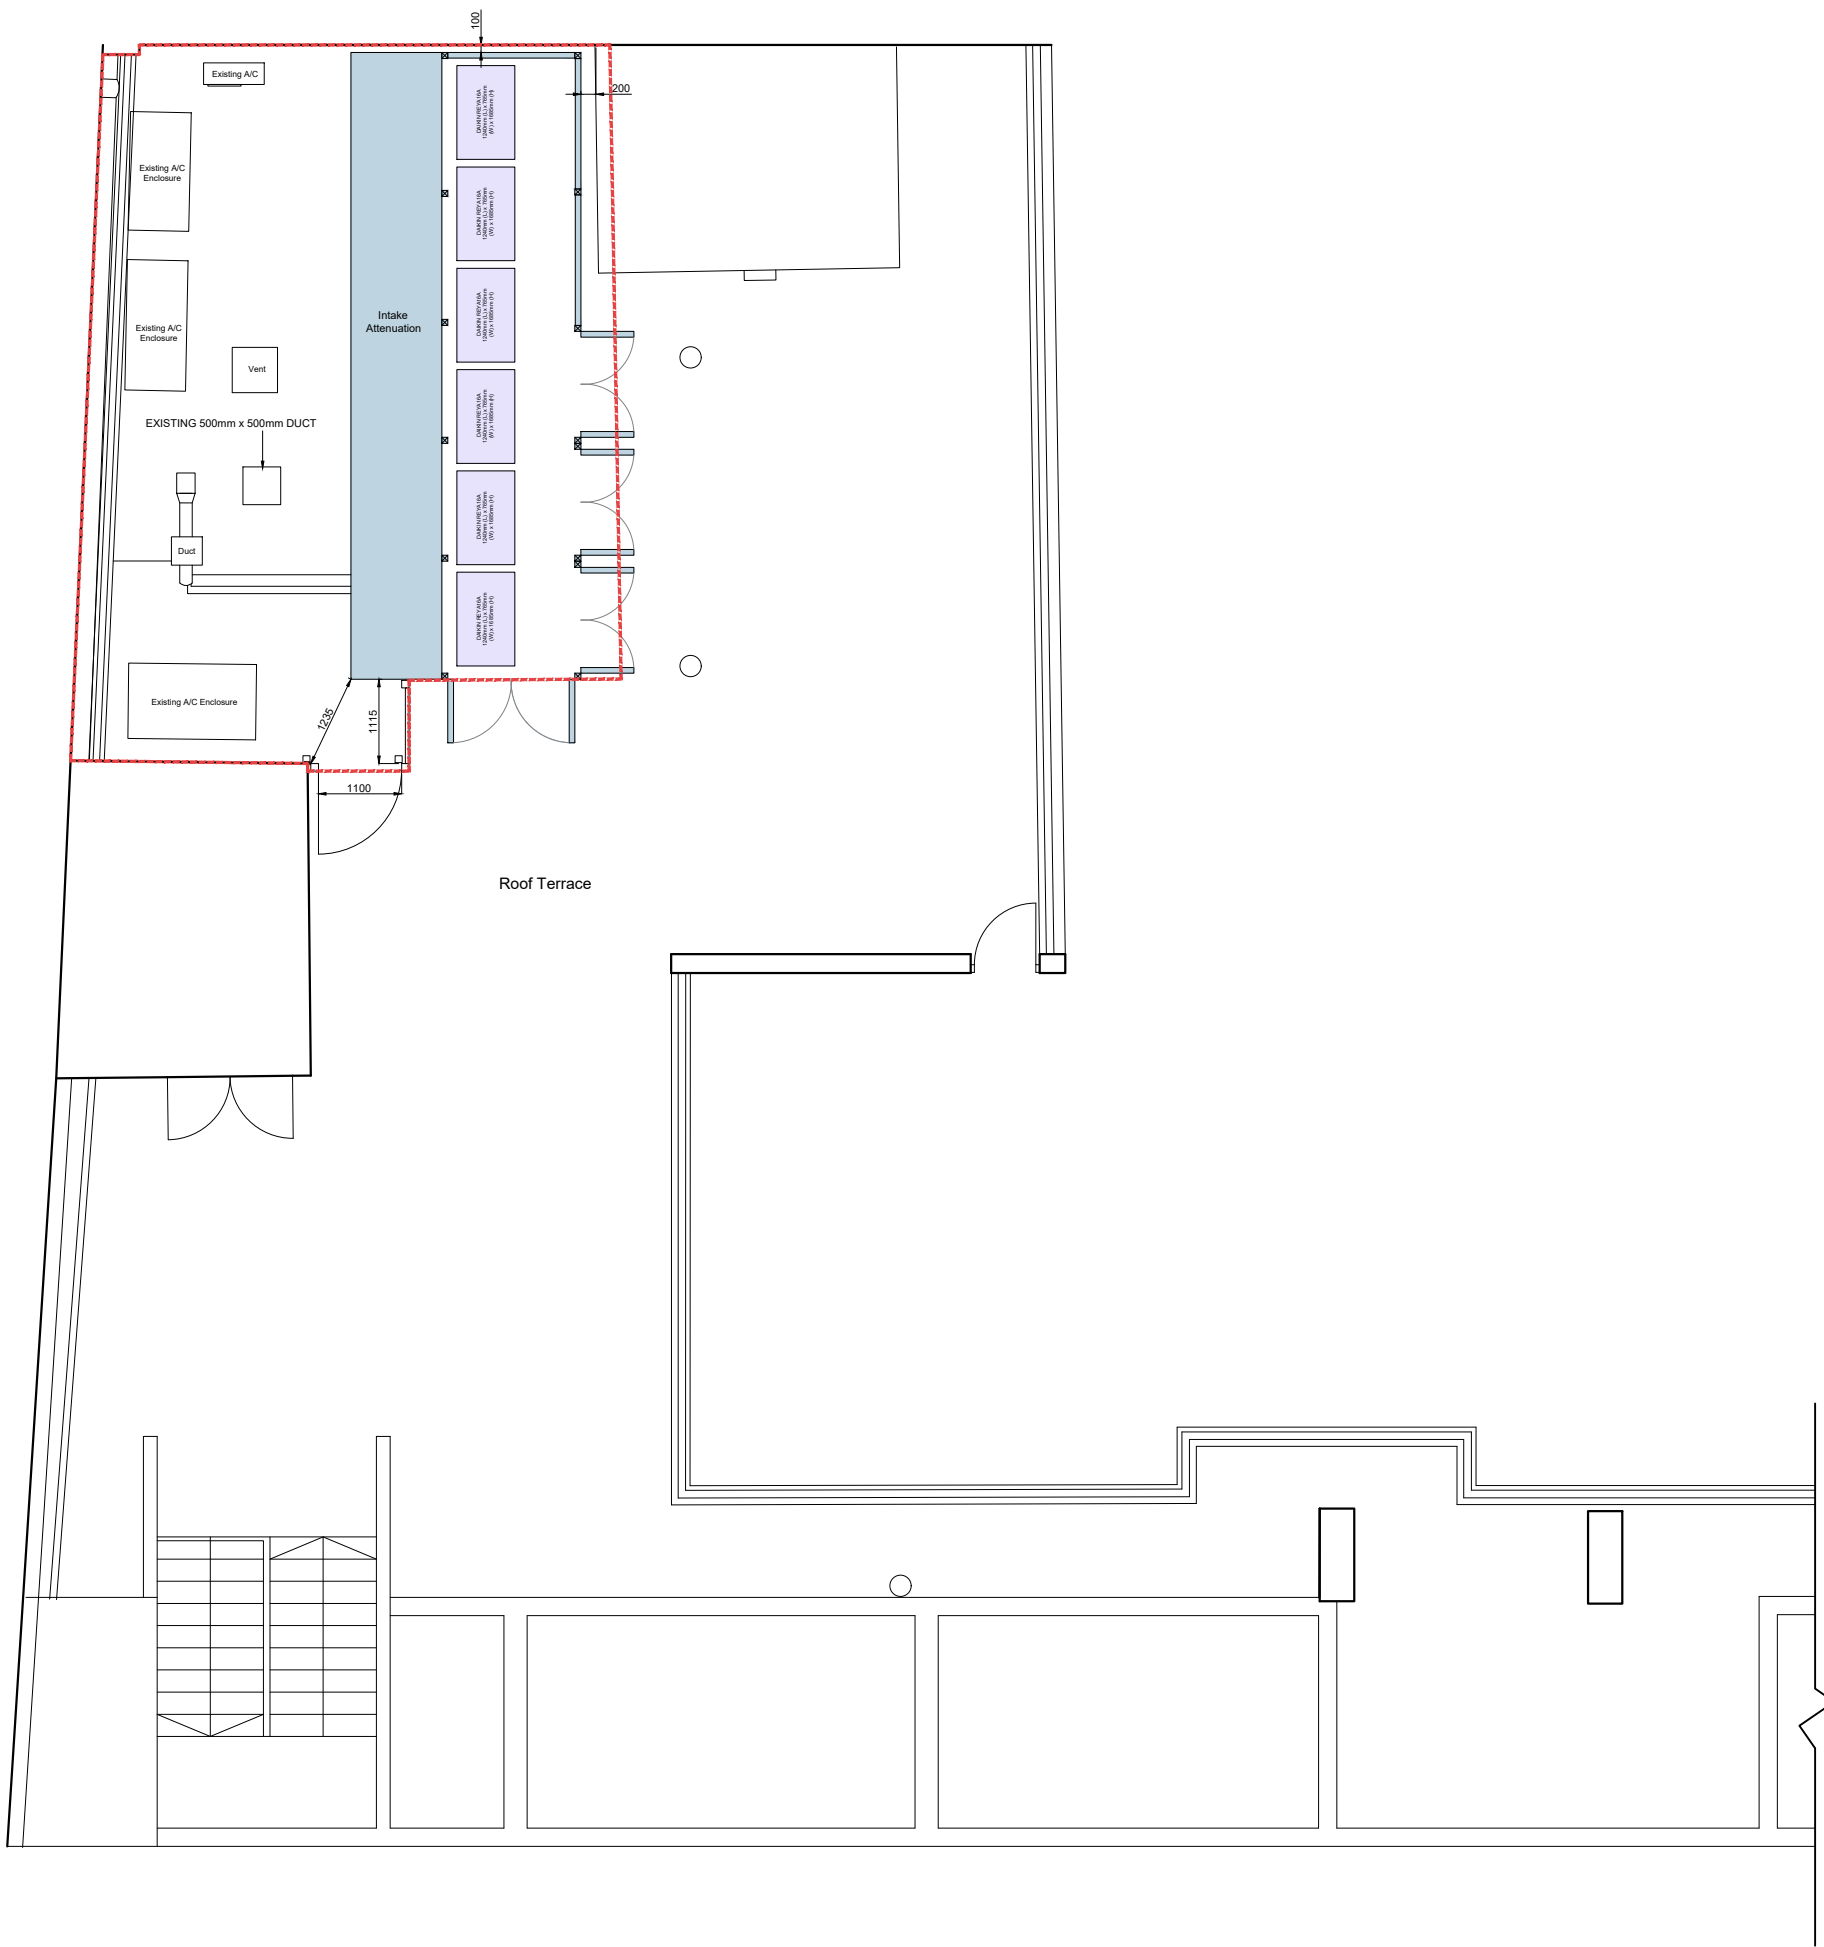

Key:

- Plant Enclosure Area
- Proposed Plant
- Proposed Plant Enclosure

Notes:

The Contractor shall verify all dimensions given on the drawing
The Contractor shall be responsible for insuring that all manufactured items and prefabricated works and all sub-contractors works are executed to correct site dimensions
All dimensions and levels should be checked on site
Always check for the latest revision of this drawing
This drawing is protected under Copyright and at no time should any portion be reproduced or copied without the permission of the designer (Design Copyright Act 1968)
The drawing is supplied without liability for any errors or omissions

Macklin Street