



1 Existing Side Elevation
1:50

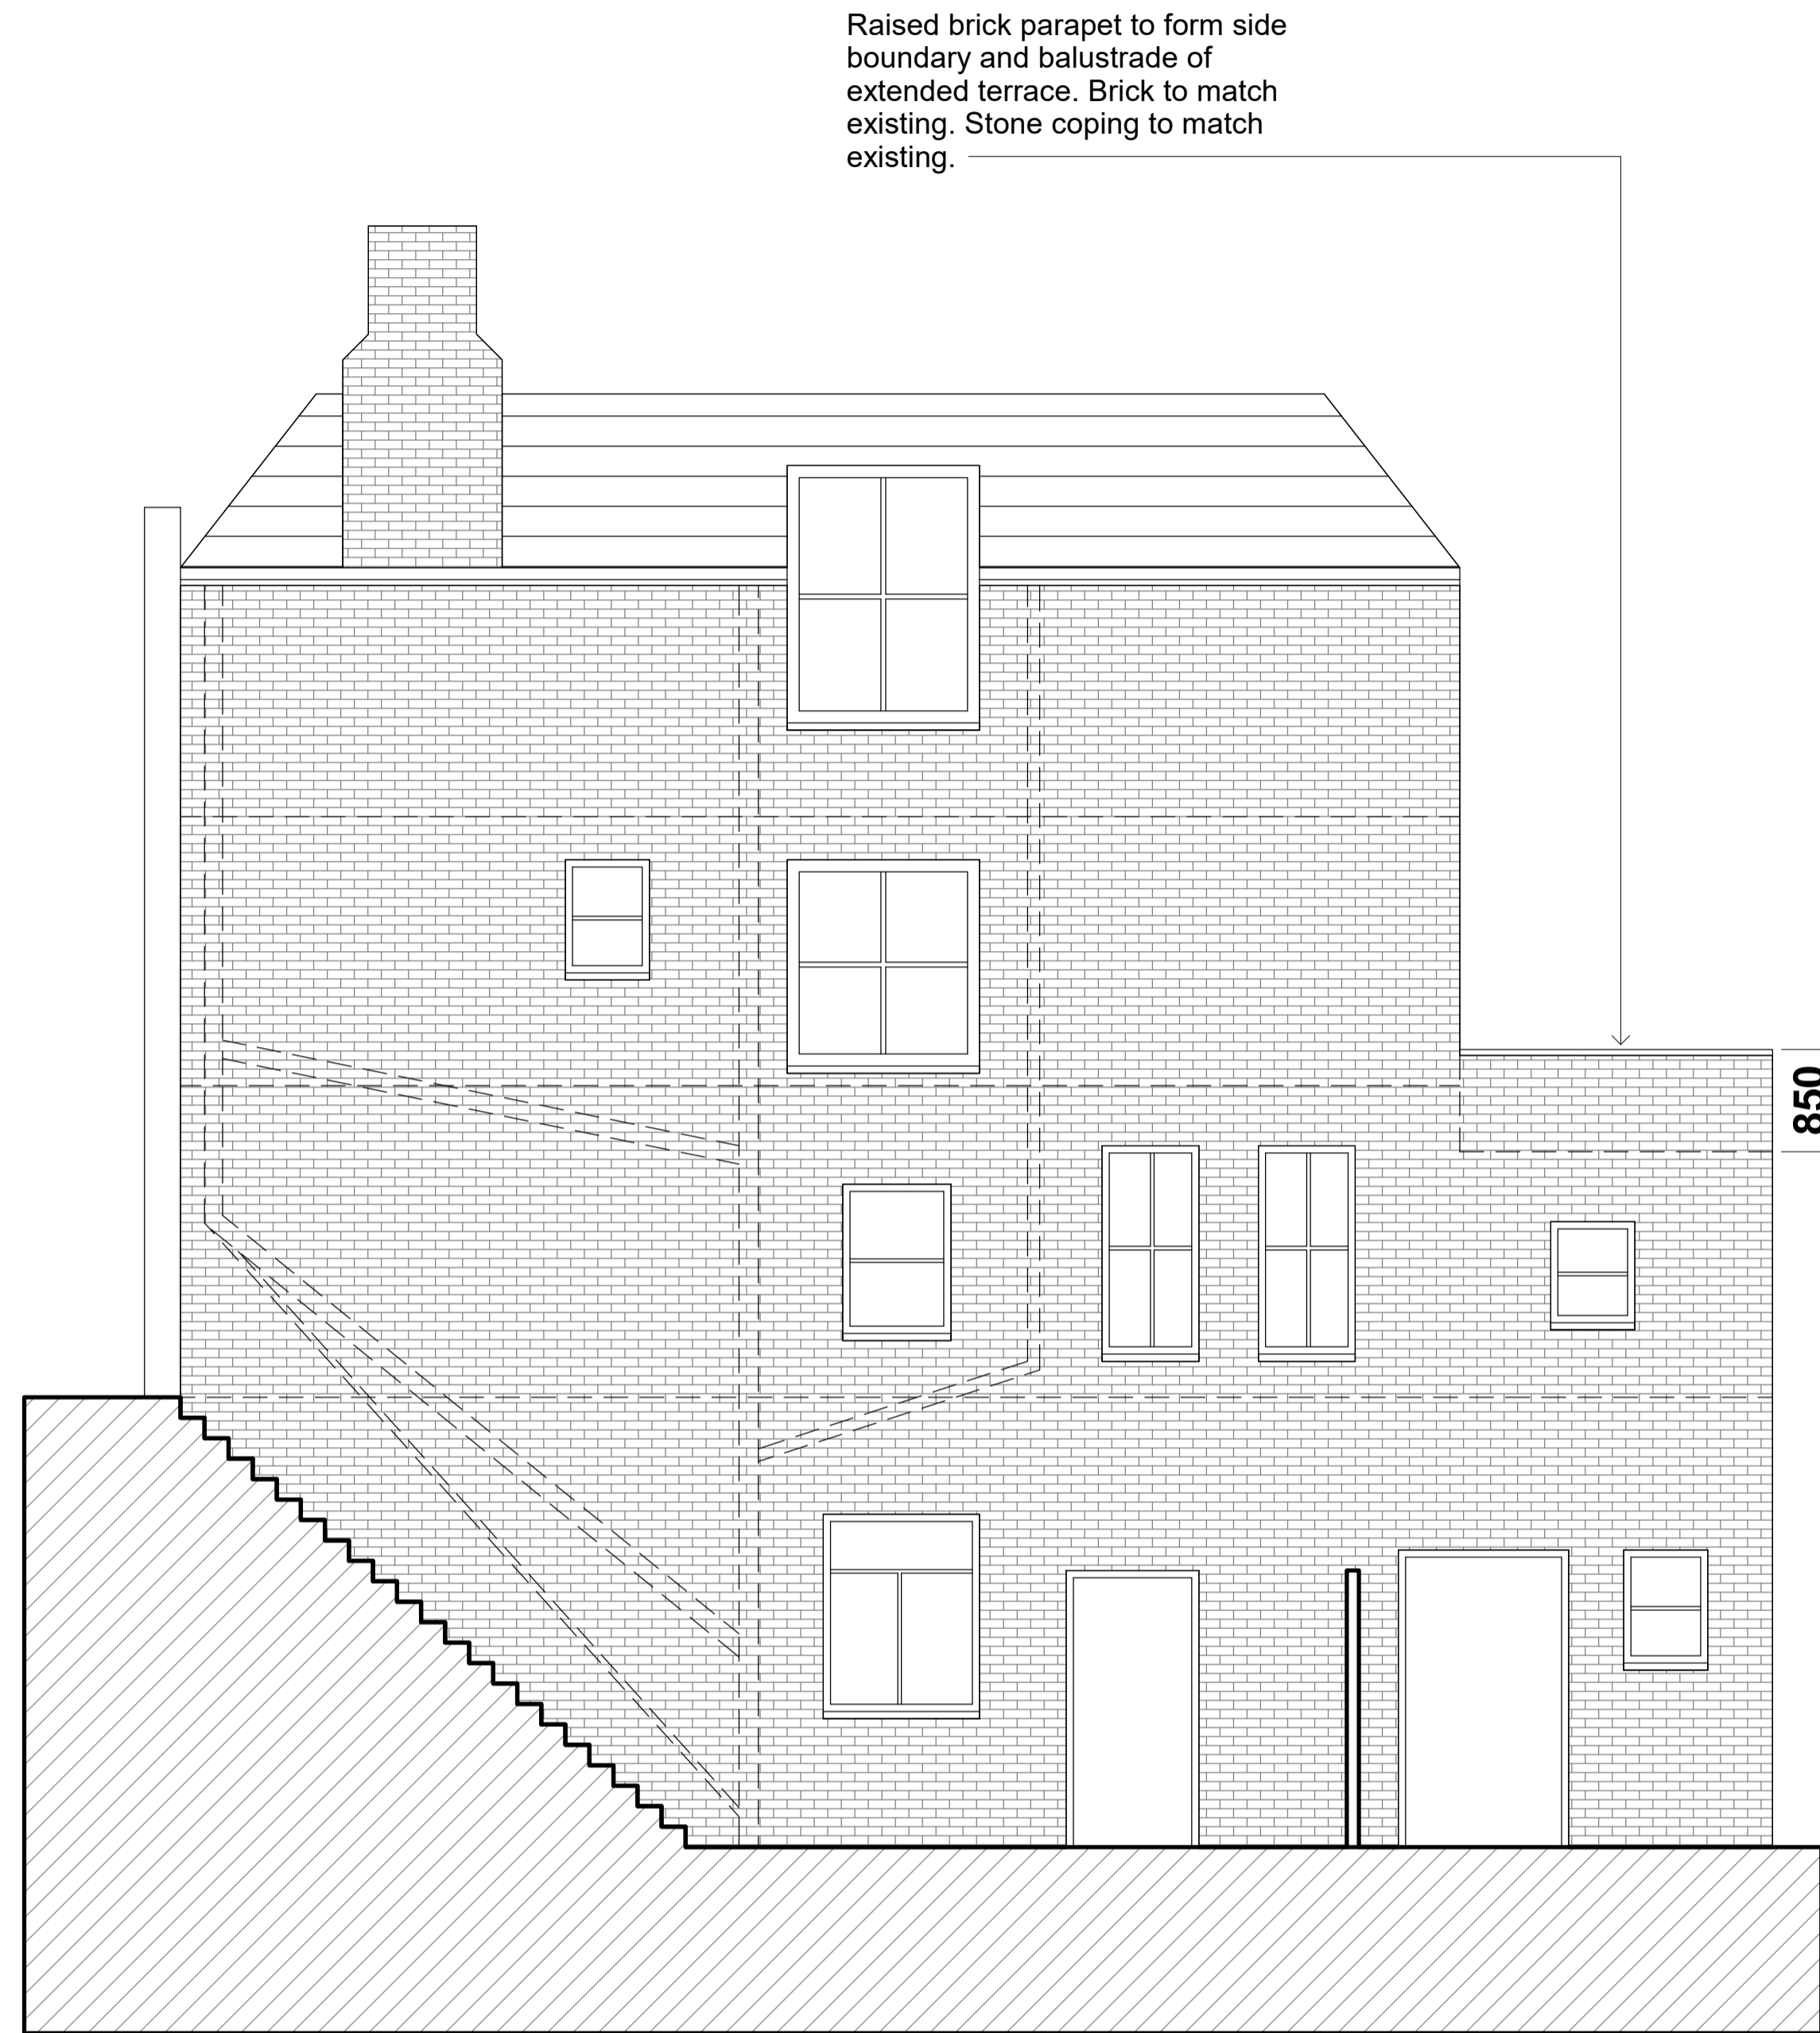

1 Proposed Side Elevation
1:50

850

Raised brick parapet to form side boundary and balustrade of extended terrace. Brick to match existing. Stone coping to match existing.

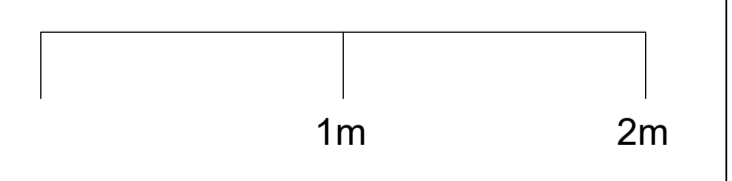

Do not scale from the drawing. All dimensions to be verified on site by contractor prior to commencement of any shop drawings and any works on site. Report all discrepancies to the Architect immediately.

This drawing is to read in conjunction with all related consultant/engineers drawings and all other relevant information.

REV	DATE	DESCRIPTION	CKD	REV	DATE	DESCRIPTION	CKD
	02/01/23		KAS				

KAS Architects Ltd.
 8 Kidderpore Avenue
 London NW3 7SU
 020 8057 4567
 info@kasarchitects.com

telephone
email

KAS JOB NO: 143

18 Froggnal Lane, NW3 7DT
 Existing and Proposed Side Elevation
 101-00-DR-008
 Client: Andrea Buraschi
 SCALE @ A1: 1 : 50