


**proposed top floor
FLAT 2**

APT Consulting
PROJECT MANAGEMENT LTD
19A, AYLMEER PARADE, AYLMEER ROAD, LONDON N2 0PE
E-MAIL : info@aptconsulting.co.uk

Notes:

G	10.01.2024	New window in bedroom
Revision	Date	Amendments

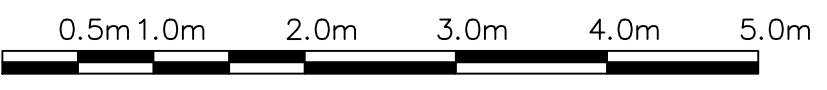

PROJECT ADDRESS :
47 HAMPSTEAD HIGH STREET
LONDON NW3 1QG

PLAN	
SCALE 1:50 @ A3	DATE: January, 2024
DRG. No. APT/22-0526/103G	