


**existing stairs
SECTION**

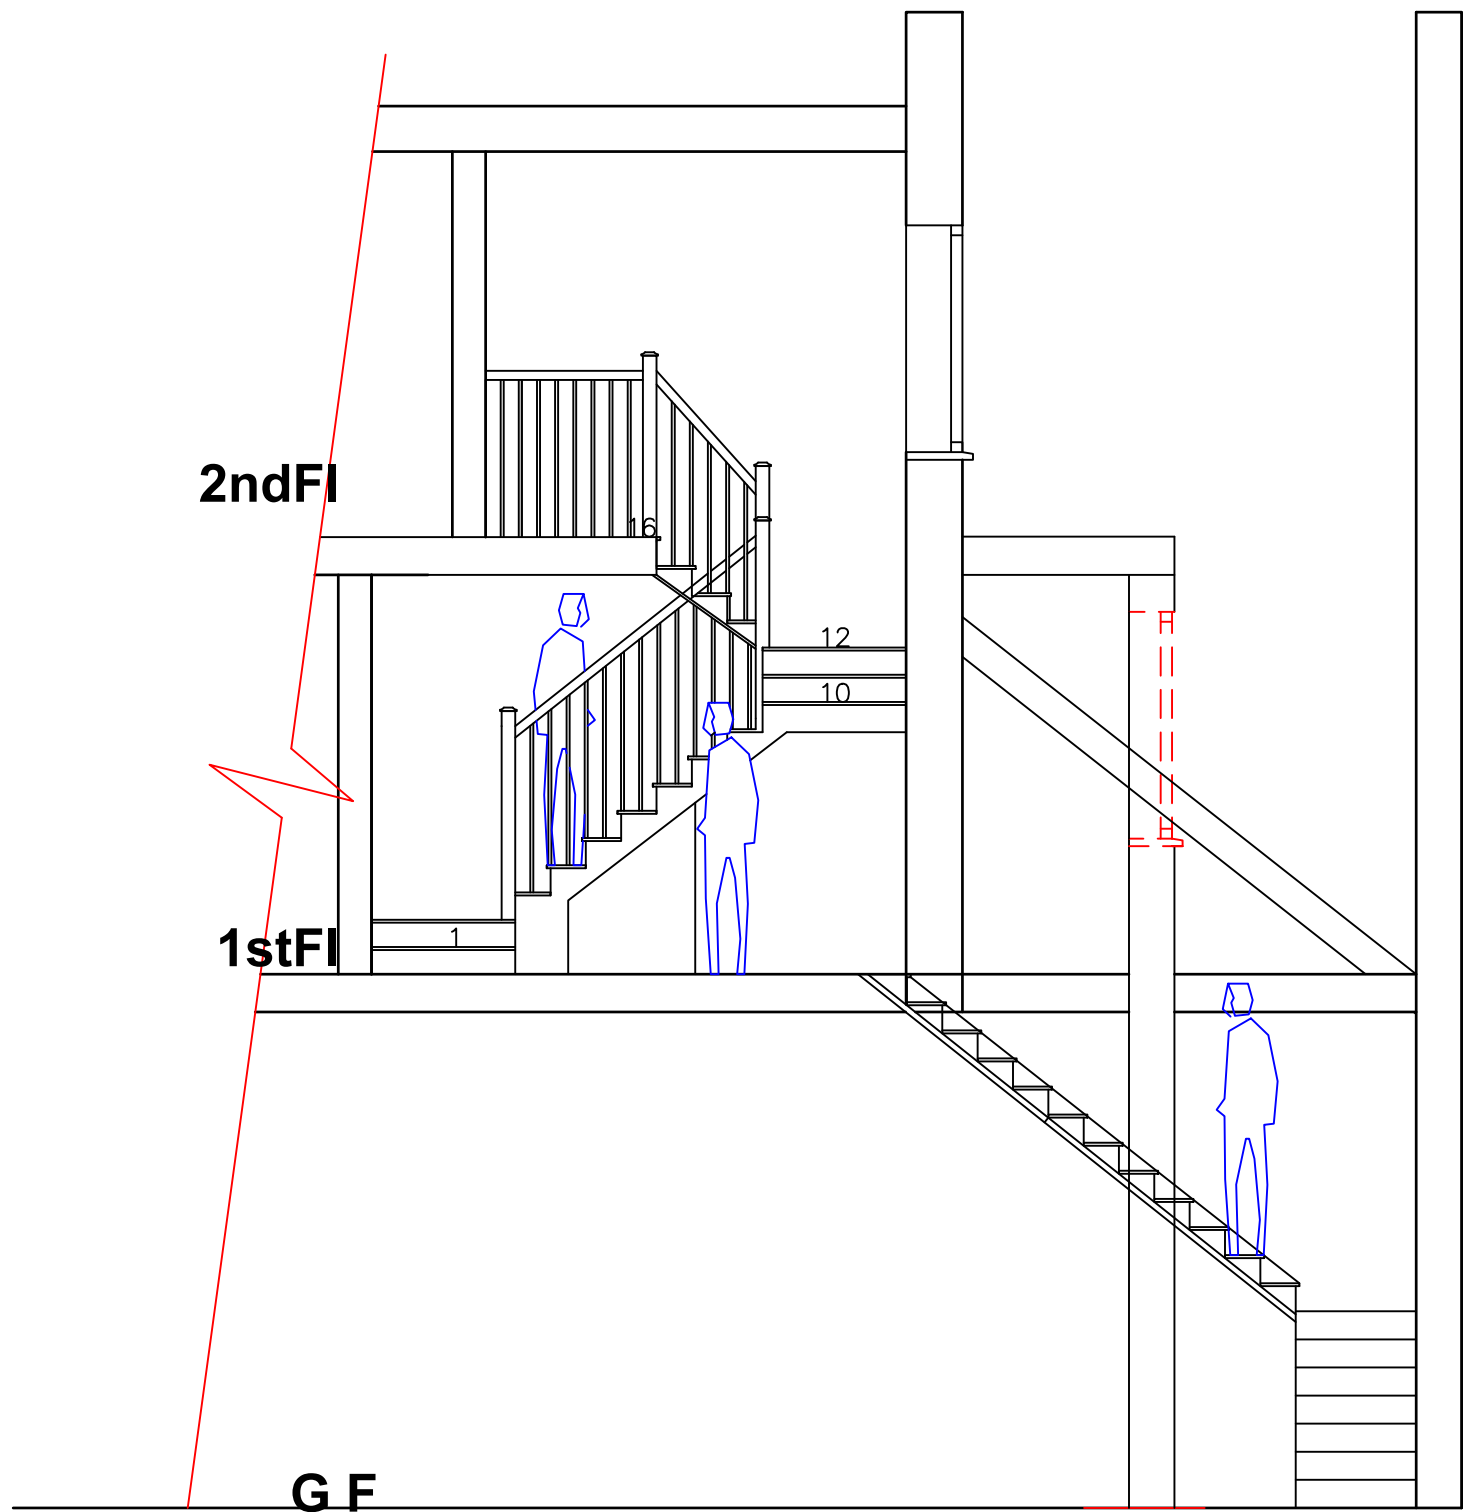

**proposed stairs
SECTION**

APT Consulting
PROJECT MANAGEMENT LTD
19A, AYLMEER PARADE, AYLMEER ROAD, LONDON N2 0PE
E-MAIL : info@aptconsulting.co.uk

Notes:		
Revision	Date	Amendments

PROJECT ADDRESS :
47 HAMPSTEAD HIGH STREET
LONDON NW3 1QG

SECTION	
SCALE 1:50 @ A3	DATE: November, 2022
DRG. No. APT/22-0526/104D	