




FLAT 63 - PROPOSED ELEVATION



FLAT 63 - EXISTING ELEVATION

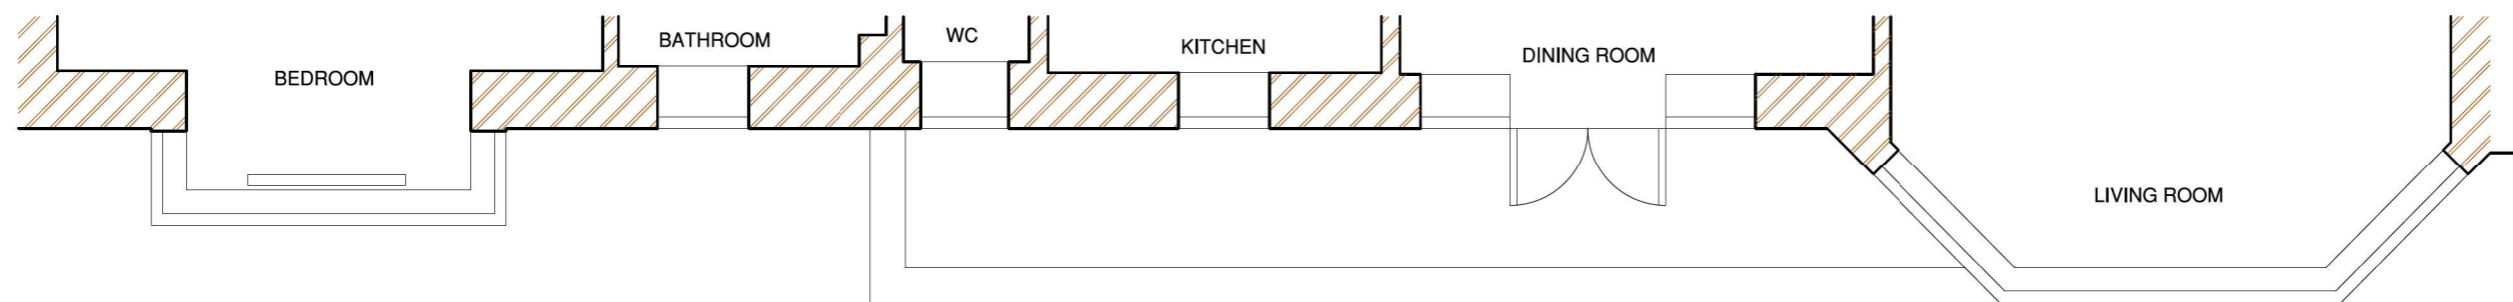

PROPOSED REPLACEMENT CRITTALL WINDOWS
63 HILLFIELD COURT LONDON NW3
SCALE AS MARKED
drawing no: 588 012
OCT 2023

