


REVISIONS	DATE	DRN	REV
ANNOTATION UPDATED	30.11.23	WMS	P02
STAIR ENCLOSURE CHANGED TO BRICK. CLIMBING PLANTS REMOVED	01.03.24	WMS	P03
STAIRS & SEATING FEATURE FINISH UPDATED	08.03.24	RM	P04

9-10 CHARLOTTE MEWS ELEVATION

- PROPOSED PROTECTIVE METAL RAILING AND MAINTENANCE ACCESS GATE - COLOUR BLACK
- PROPOSED STEPPED GREEN ROOF OVER STAIR TO ROOF TERRACE TO MAXIMISE BIODIVERSITY
- PROPOSED MATCHING LONDON STOCK BRICK TO STAIR EXTENSION ENCLOSURE
- PROPOSED VISUAL SCREEN IN SOLID METAL PANELS AND CLIMBING PLANTS ALONG CORNER OF SITE FACING 24 & 26 TOTTENHAM STREET (CLIMBING PLANTS REMOVED FOR CLARITY)
- PROPOSED METAL BALUSTRADE TO MAIN ELEVATIONS - COLOUR BLACK
- PROPOSED WILD FLOWER PLANTING ZONE
- PROPOSED SEATING FEATURE AND STEPPED ACCESS TO 9-10 CHARLOTTE MEWS
- PROPOSED METAL RAILING TO RAISED PLATFORM AND STEPS - COLOUR BLACK


- PROPOSED DOUBLE DOOR TO FORM ACCESS INTO 9-10 CHARLOTTE MEWS TO MATCH DESIGN OF EXISTING 9-10 CHARLOTTE MEWS FENESTRATION
- PROPOSED PLANT EQUIPMENT WITHIN ACOUSTIC ENCLOSURE - COLOUR LIGHT GREY
- PROPOSED VERTICAL PLANTING IN RAISED PLANTERS TO FORM SOFT VISUAL SCREEN (PLANTS REMOVED FOR CLARITY)
- EXISTING AND RELOCATED PLANT EQUIPMENT NEAR 9-10 CHARLOTTE MEWS SIDE ELEVATION

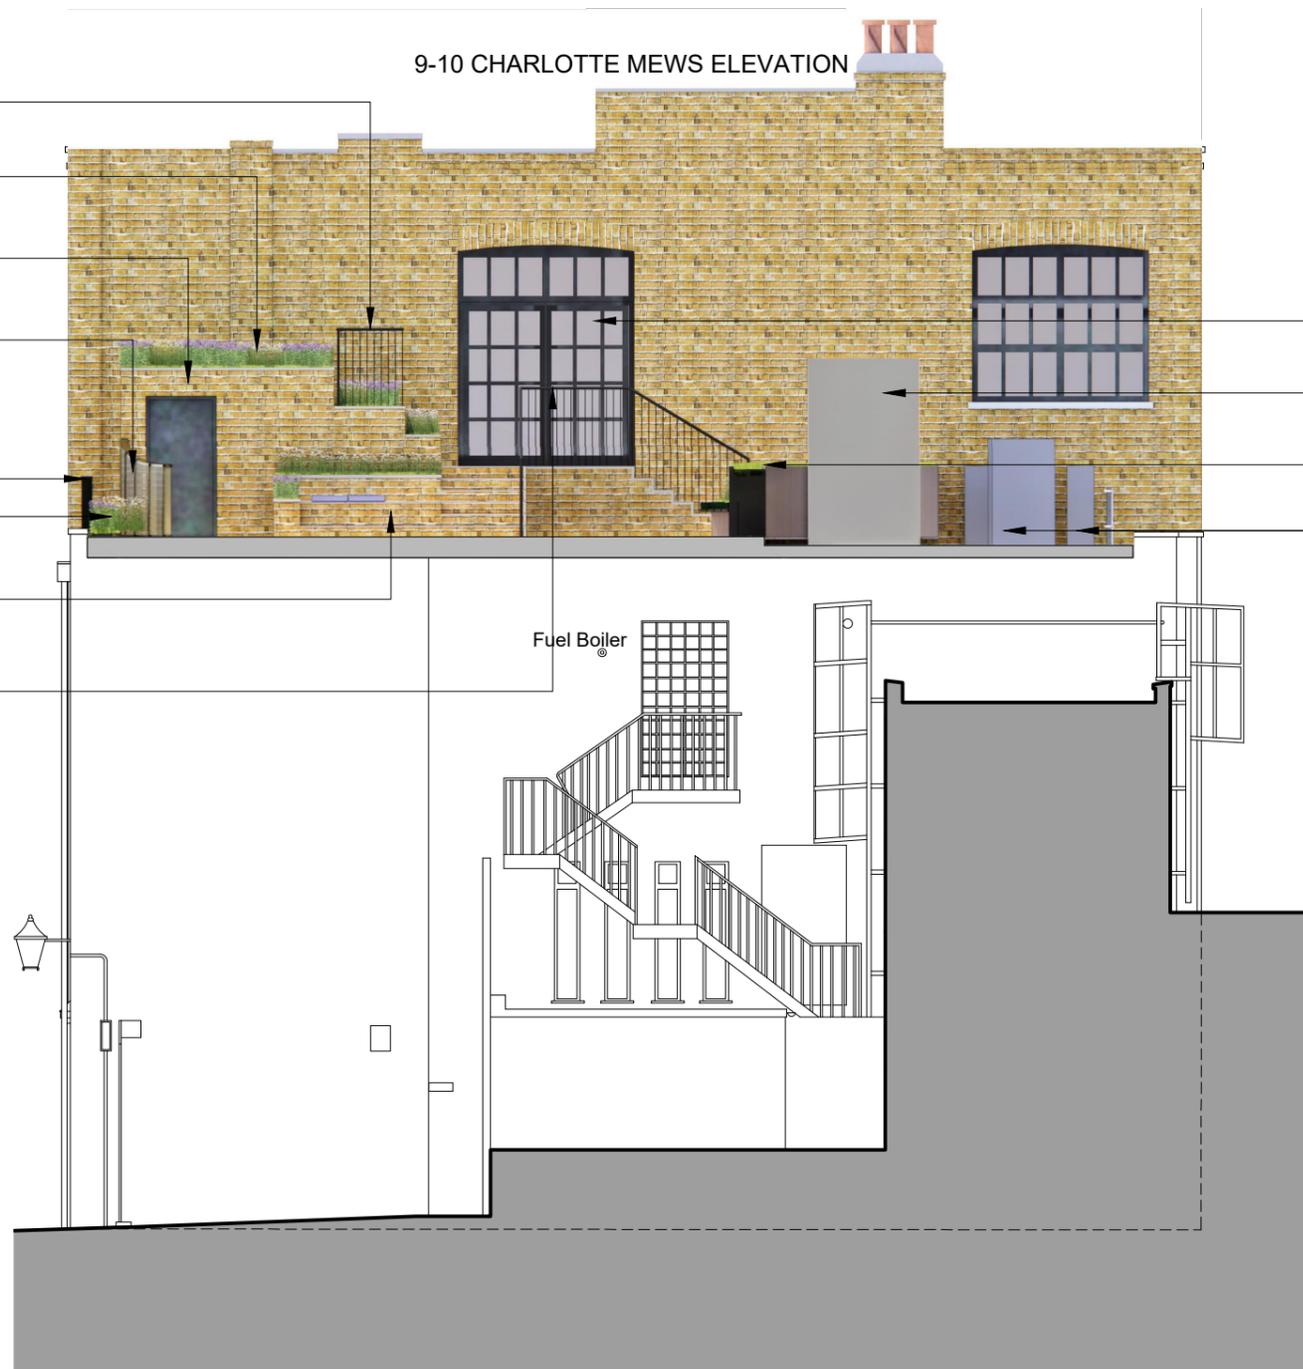

SECTION BB



KEY PLAN - NOT TO SCALE

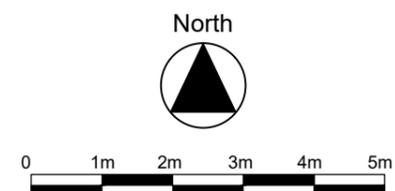

MountfordPigott

CHARLOTTE MEWS

SECTION BB
AS PROPOSED

PROJECT ORIGINATOR TYPE NUMBER REVISION
 2447-MP-DR-P008-P04

SCALE 1:100 @ A3
 DRAWN BY WMS

29.11.2023