

PROPOSED DRAWINGS

Sections

14 Grove Terrace



Description of Works

Date	Rev	Description
01.03.24	A	For Planning


Comments

Note
Although O.S. Coordinates may be shown on this plan the grid is to be treated as arbitrary. No scale factor has been applied to the survey therefore the any coordinates shown are not true O.S. Coordinates.
All dimensions to be checked on site


Key

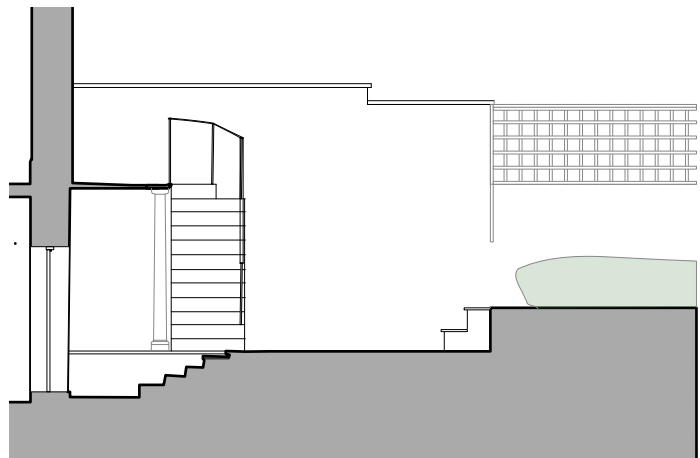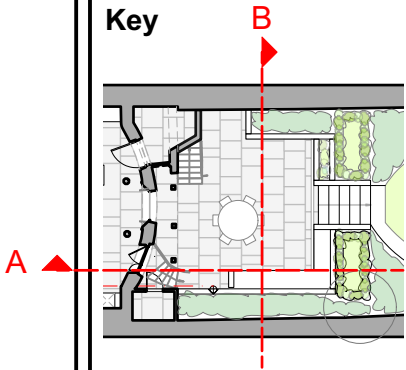


1 Existing Section A
400 Scale 1:100@A3

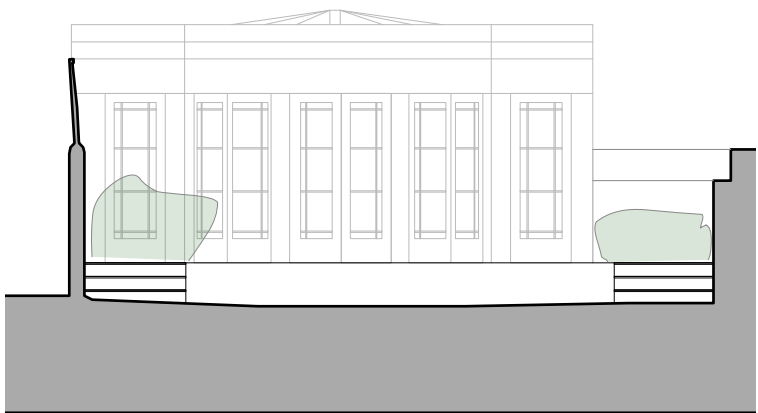

2 Existing Section B
400 Scale 1:100@A3

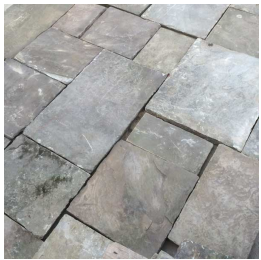


Reclaimed York Stone Pavers

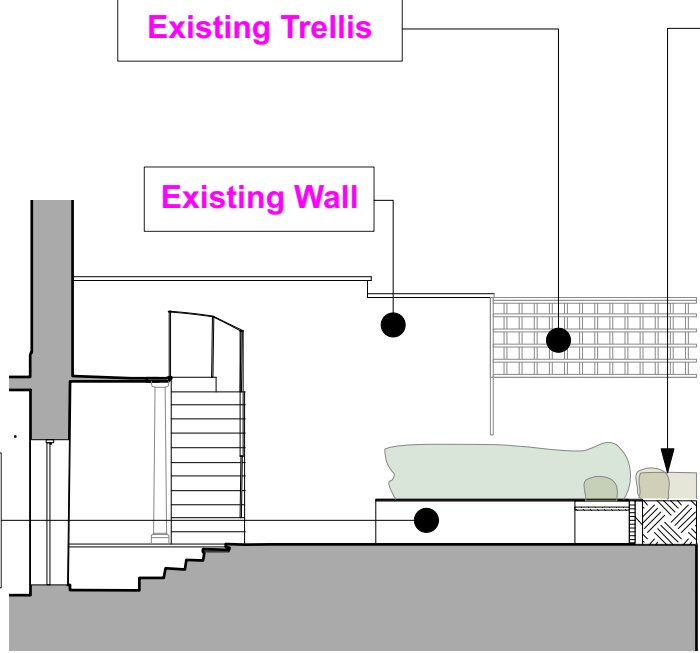

3 Proposed Section A
400 Scale 1:100@A3

Low evergreen hedge infilled with perennials

Mixed Planting

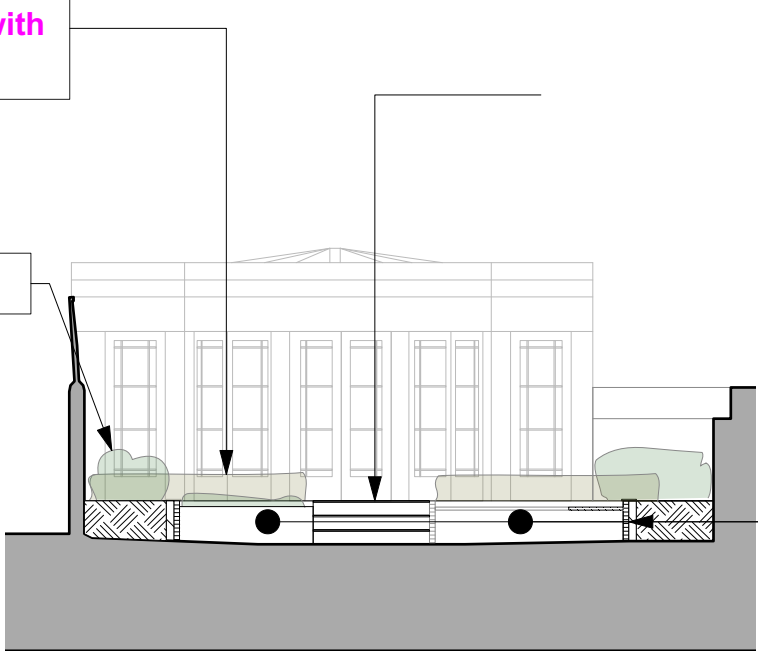

4 Proposed Section B
400 Scale 1:100@A3



Reclaimed London Stock Bricks

Drawing No
2124-02-05-400

Title
Existing & Proposed Sections

Scale
1:100@A3

Drawn by
Checked by
GR



The Green Clerkenwell
29 Clerkenwell Green
London EC1R 0DU

+44 (0) 208 0655489
gareth@robertsandtreguer.co.uk
www.robertsandtreguer.co.uk