


01. Front Garden Plan



02. Rear Garden Plan

Emil Eve Architects

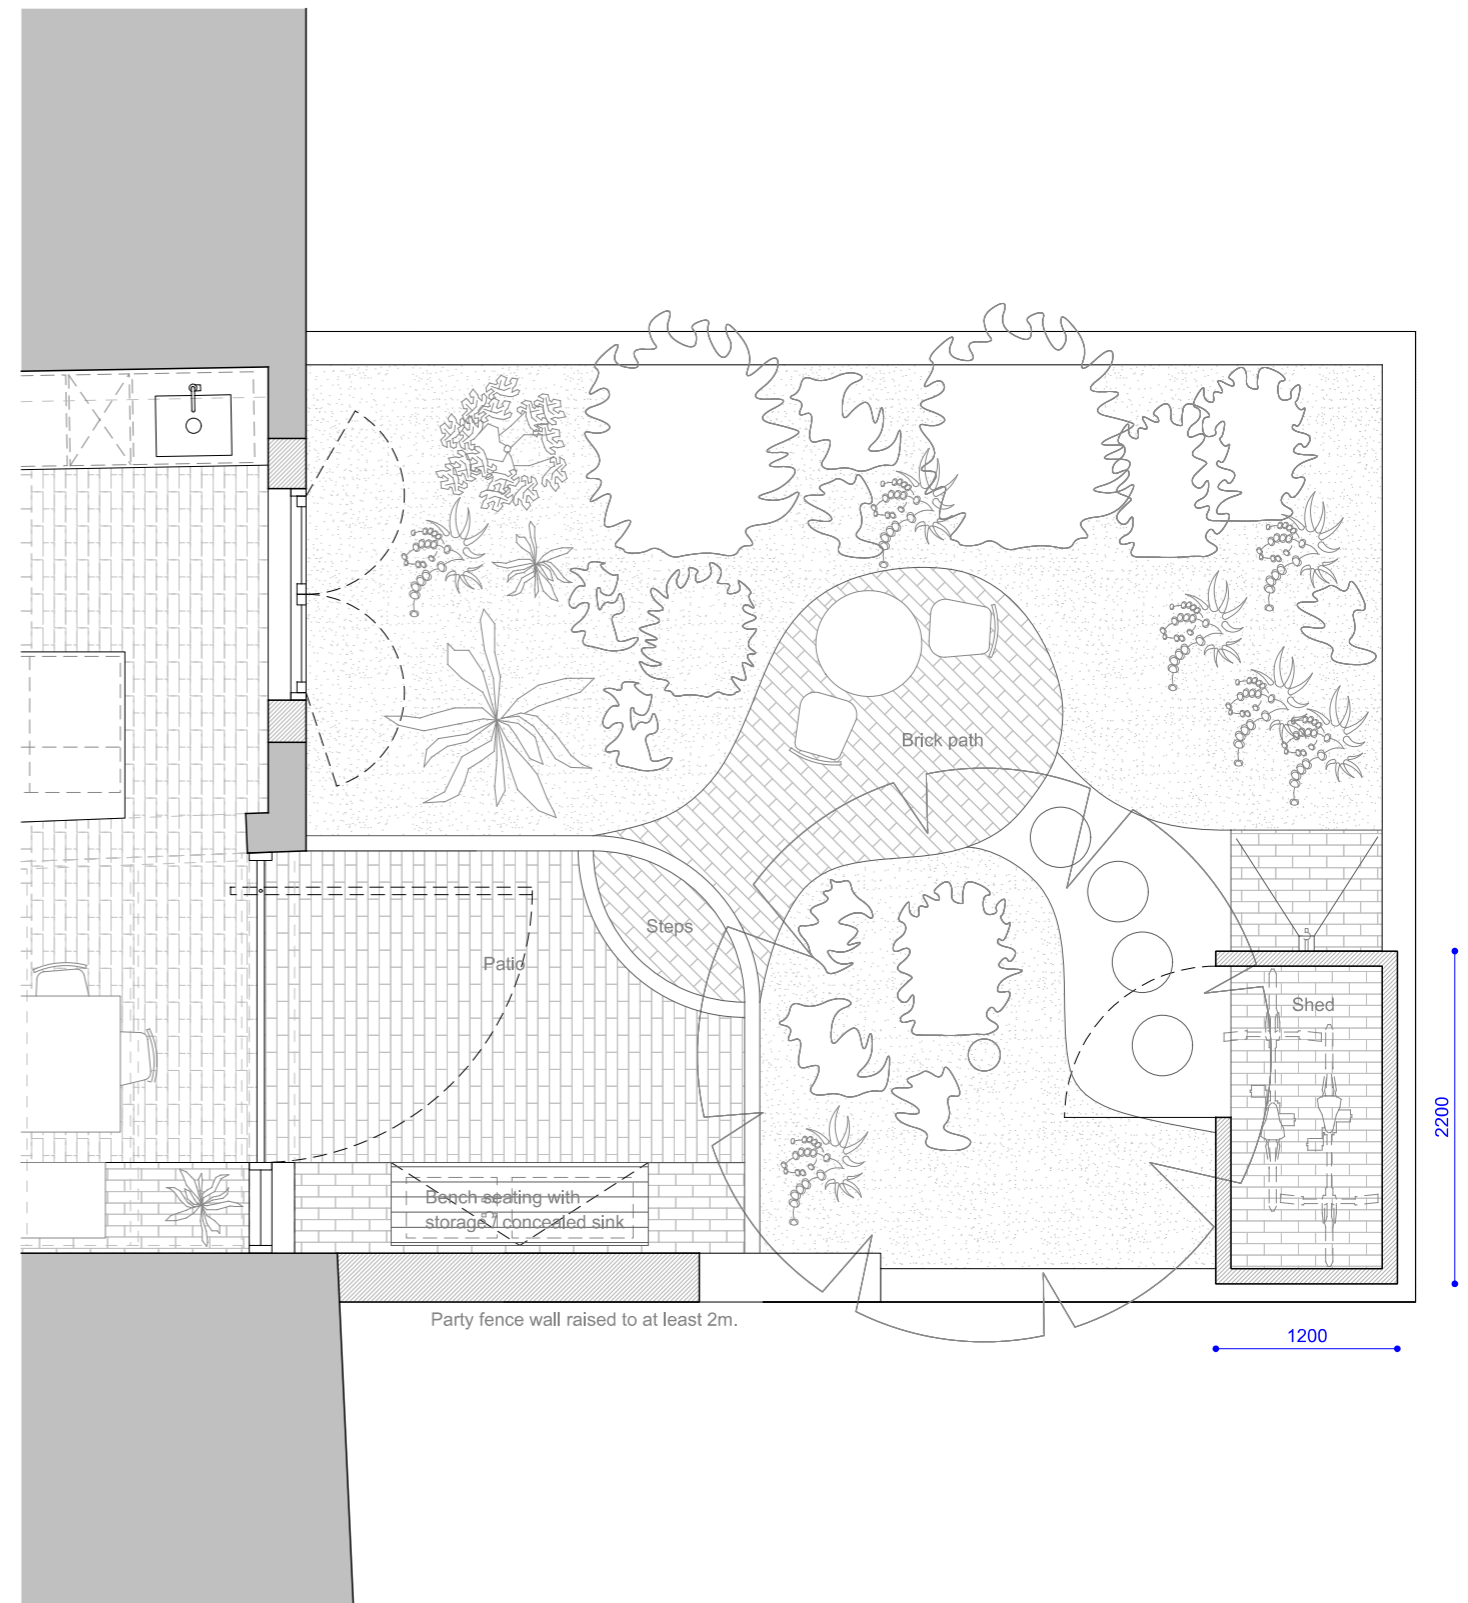

51 Regents Studios  
 London, E8 4QN  
 T 07805662839 E info@emileve.co.uk  
 www.emileve.co.uk

**GENERAL NOTES:**  
 Do not scale from drawings.  
 Errors to be reported immediately to the Architect.  
 To be read in conjunction with all relevant Architects', Services and Structural Engineers' drawings.  
 All existing site, tree and building information has been compiled from different sources. All dimensions to be checked on site.

Rev.	Date	Description
P3	13/03/24	Bin store omitted
P2	22/01/24	Planning
P1	13/10/23	Planning

Project  
**43 Oak Village**  
**London**  
**NW5 4QL**

Project number  
**110**

Client  
**Katie Lennard**

Drawing name  
**Proposed Garden Plan**

Drawing number  
**110\_PR\_110**

Date  
 Mar 2024

Scale / Format  
 1:50 @ A3

Project Status  
 Planning

Issue  
**P3**