
		P - Level 12 38940.00
		P - Level 11 35040.00
		P - Level 10 31 <u>965</u> .00
		P - Level 09 28965.00
		P - Level 08 25965.00
		P - Level 07 22965.00
		P - Level 06 19965.00
		P - Level H+0 Transfer 16900.00 P - Level 05 15800.00
		P - Level 04 12650.00
		P - Level 03 9750.00
		P - Level 02 6850.00
		P - Level 01 3950.00 STACEY STREET
		E - GF - 0G
		P - Level B1 Cirque -5 <u>350</u> .00
		P - Level B2 Cirque -8 <u>750</u> .00
		P - Level B3 -1 <u>300</u> 0.00
		P - Level B4 -1 <u>735</u> 0.00

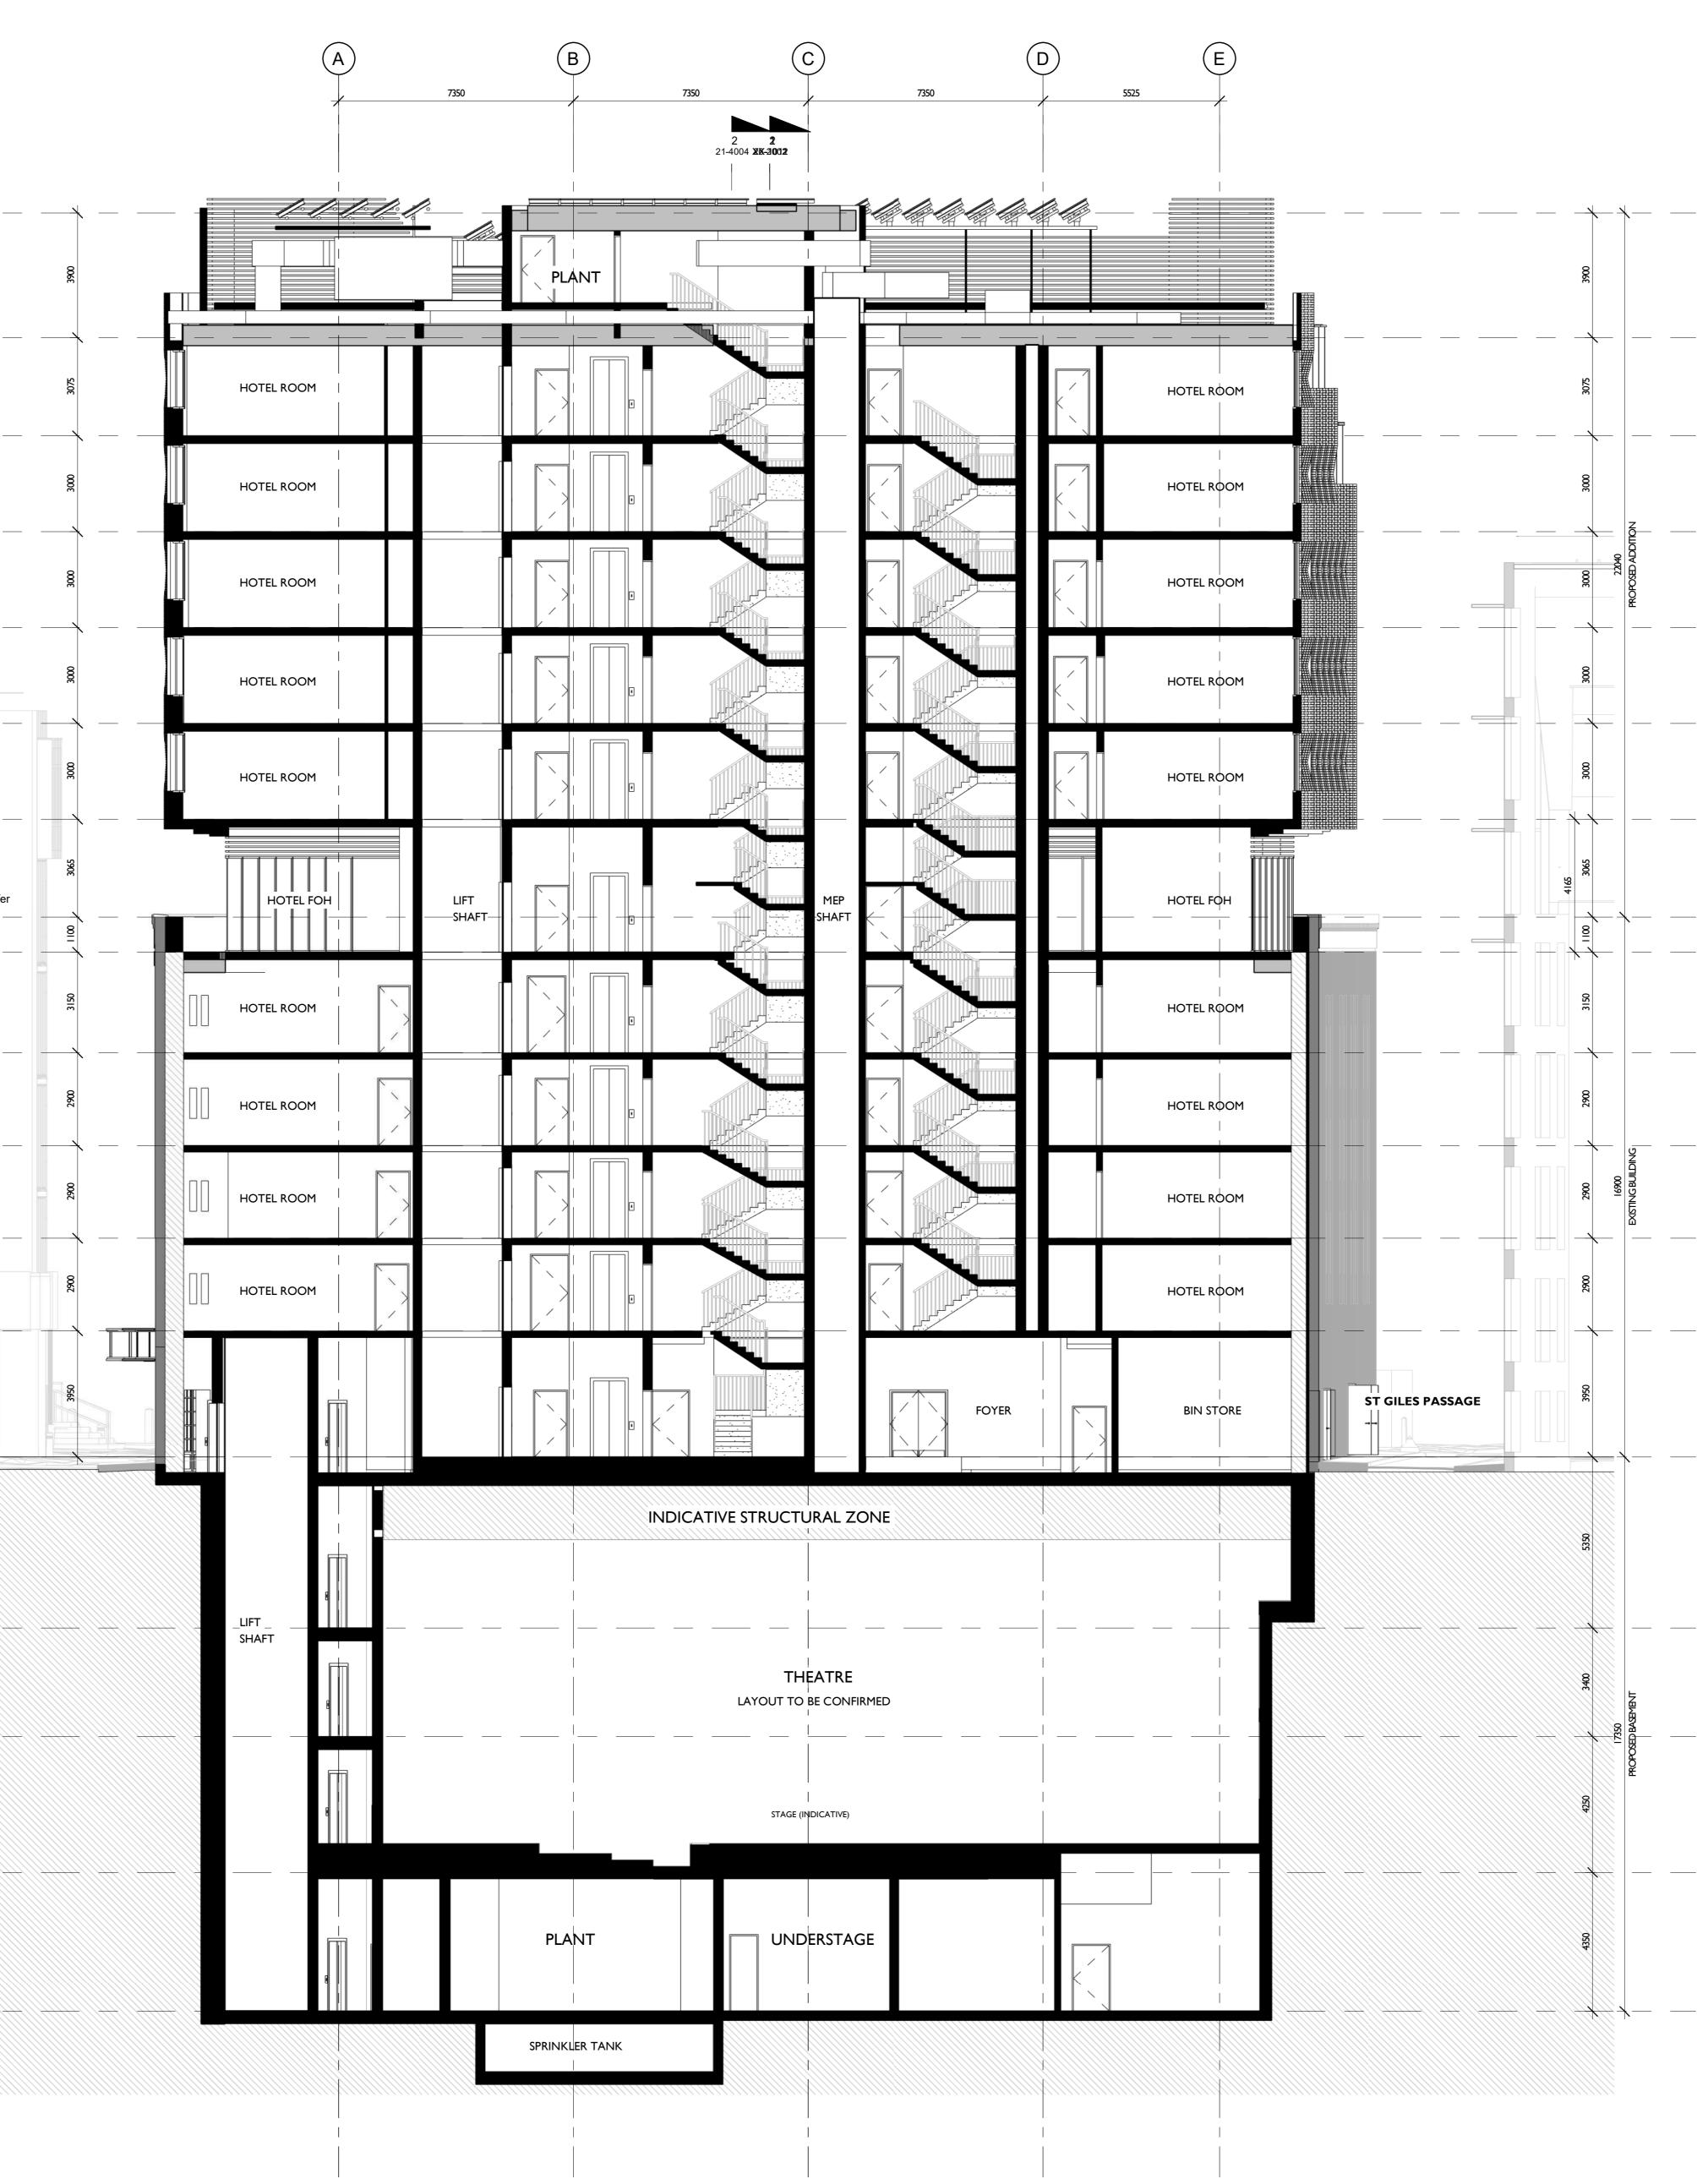

GENERAL NOTES

CONTRACTOR TO IMMEDIATELY ADVISE THE CONTRACT ADMINISTRATOR & ARCHITECT OF ANY DISCREPANCIES BETWEEN THE EXISTING SURVEY DRAWINGS AND THE SITUATION IF FOUND TO DIFFER. SHOULD A DISCREPANCY BE IDENTIFIED, THE CONTRACTOR IS TO REQUEST VERIFICATION FROM THE CONTRACT ADMINISTRATOR BY WAY OF INSTRUCTION PRIOR TO PROCEEDING WITH THE ASSOCIATED WORK OR ORDERING OF MATERIALS.

WHERE THERE IS A PERCEIVED DISCREPANCY BETWEEN THE ARCHITECTS / M & E / STRUCTURAL ENG. DRAWINGS, SPECIFICATIONS AND SCHEDULES, THOSE OF THE ARCHITECT ARE TO TAKE PRECEDENCE. THE CONTRACTOR IS TO SEEK CLARIFICATION FROM THE CONTRACT ADMINISTRATOR PRIOR TO UNDERTAKING THE WORKS OR ASSOCIATED WORKS


THE CONTRACTOR IS RESPONSIBLE FOR CHECKING DIMENSIONS. ANY DISCREPANCY TO BE VERIFIED WITH THE ARCHITECTS BEFORE PROCEEDING WITH ANY WORKS.

DO NOT SCALE DRAWINGS.

FIGURED DIMENSIONS TO BE WORKED IN ALL CASES. ALL DIMS ARE IN mm UNLESS OTHERWISE STATED.

ALL SUPPLIED TIMBER AND TIMBER BASED PRODUCTS SHALL CARRY THE FOREST STEWARDSHIP COUNCIL'S (FSC) TRADEMARK OR OTHER LABEL FROM AN EQUIVALENT INTERNATIONALLY RECOGNISED, GLOBALLY APPLICABLE, INDEPENDENT CERTIFICATION SYSTEM FOR GOOD FOREST MANAGEMENT, ACCEPTABLE TO THE ARCHITECT. CHAIN OF CUSTODY DOCUMENTATION IS TO BE PROVIDED PRIOR TO ANY WORKS PROCEEDING AND IS TO BE AVAILABLE FOR INSPECTION ON REQUEST BY THE ARCHITECT (WHERE INDEPENDENTLY CERTIFIED TIMBER STOCKS ARE NOT AVAILABLE, TIMBER AND WOOD PRODUCTS MAY BE SOURCED FROM SUPPLIERS THAT HAVE ADOPTED A FORMAL ENVIRONMENTAL PURCHASING POLICY, AND CAN PROVIDE CREDIBLE EVIDENCE OF A COMMITMENT TO THAT POLICY).

THIS DRAWING IS TO BE READ IN CONJUNCTION WITH ALL RELEVANT ARCHITECT'S, STRUCTURAL ENGINEER'S, M&E ENGINEER'S AND OTHER CONTRACT DOCUMENTS.

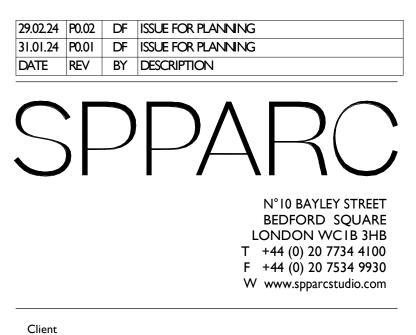

0m 2m 4m 6m 8m 10m

Notes, legends or Key plans to be added above here

VISUAL SCALE 1:100 @ A1

YC Saville Theatre Limited

291[™]f - Saville Theatre - Shaftesbury

Avenue Drawing Title

Proposed Section I

Drawing Number & Revision

2111-SPP-ST-ZZ-DR-A-26-2001						
cale	Date Amended 29.02.24	Amended By	Revision			
I : 100		DF	P0.02			
Checked	Date Created	Drawn By	suitability			
	Oct 23	EG	S4			