

LEGEND  
 Demolition  
 New build





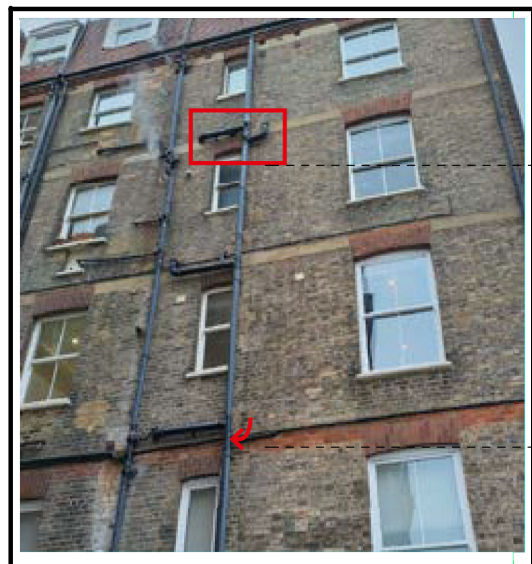


Photo C - LOCATION OF INTERVENTION


THIRD PROPERTY  
Level 3 (to match to this)

FLAT 3  
Level 1 (site of proposed intervention)

New foul drainage connector at Level 1 to existing soil vent pipe to match exterior pipework two floors above on (Level 3)  
 Pipework to match - faux historic style as per Design and Access statement

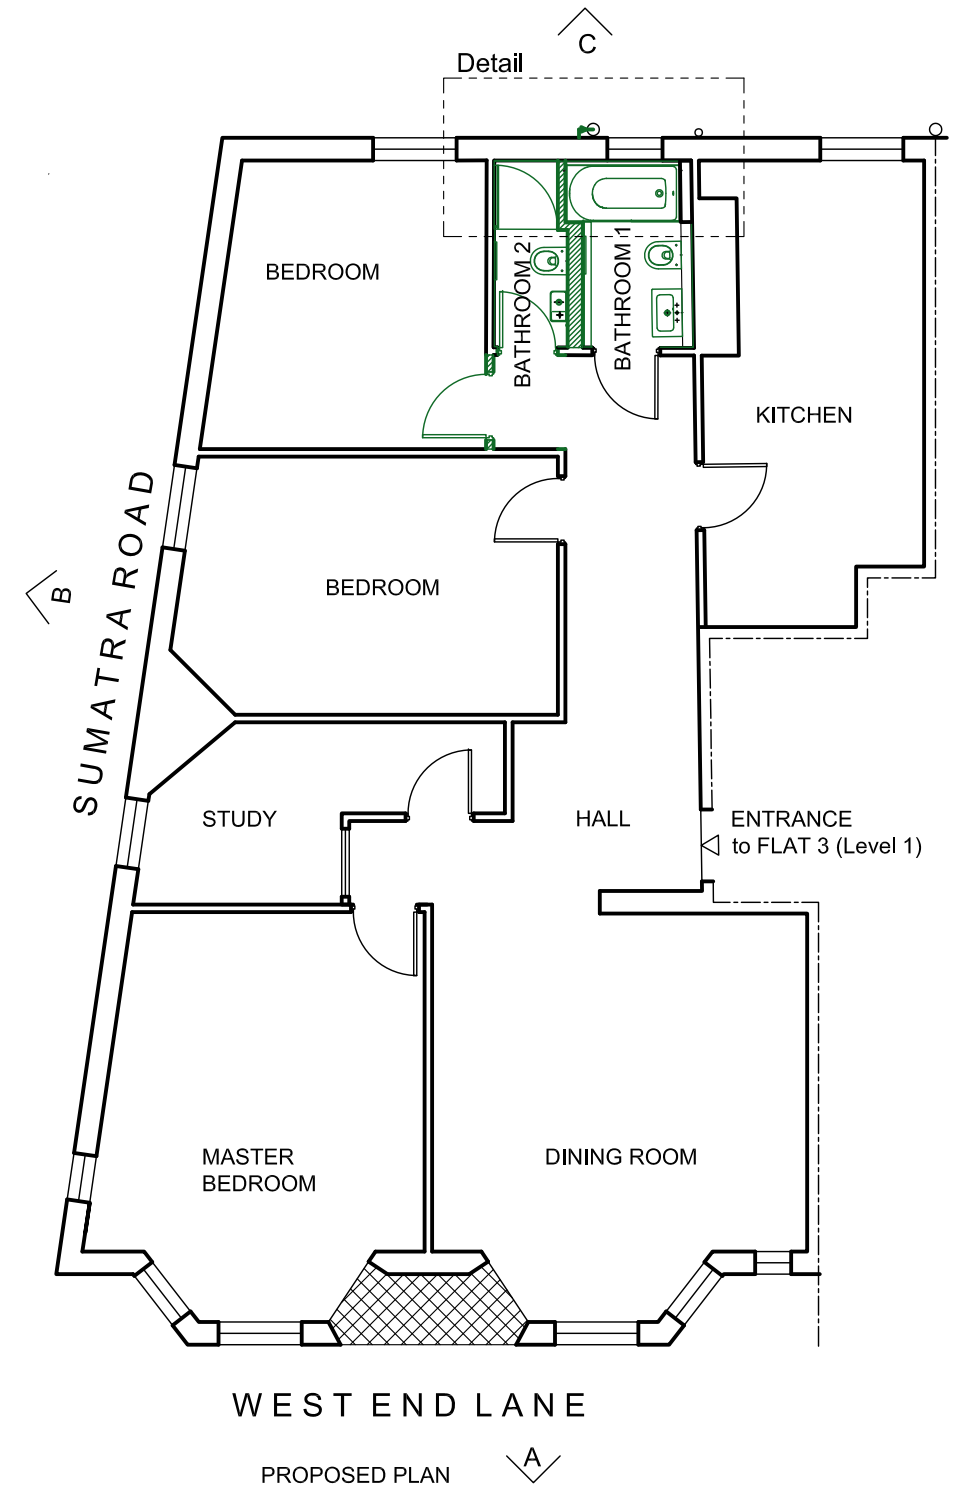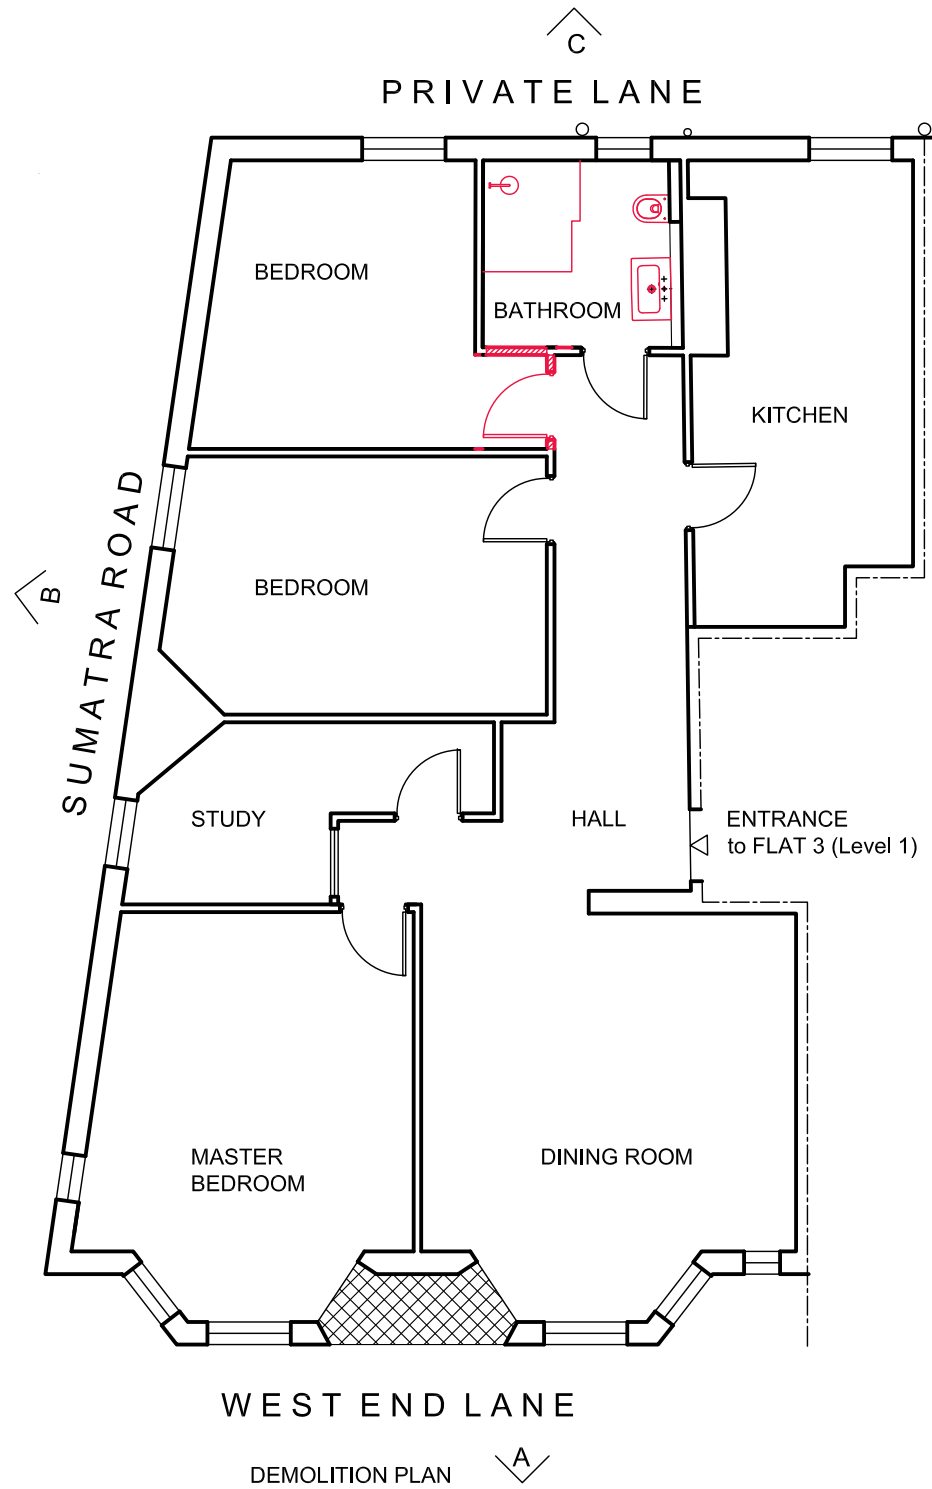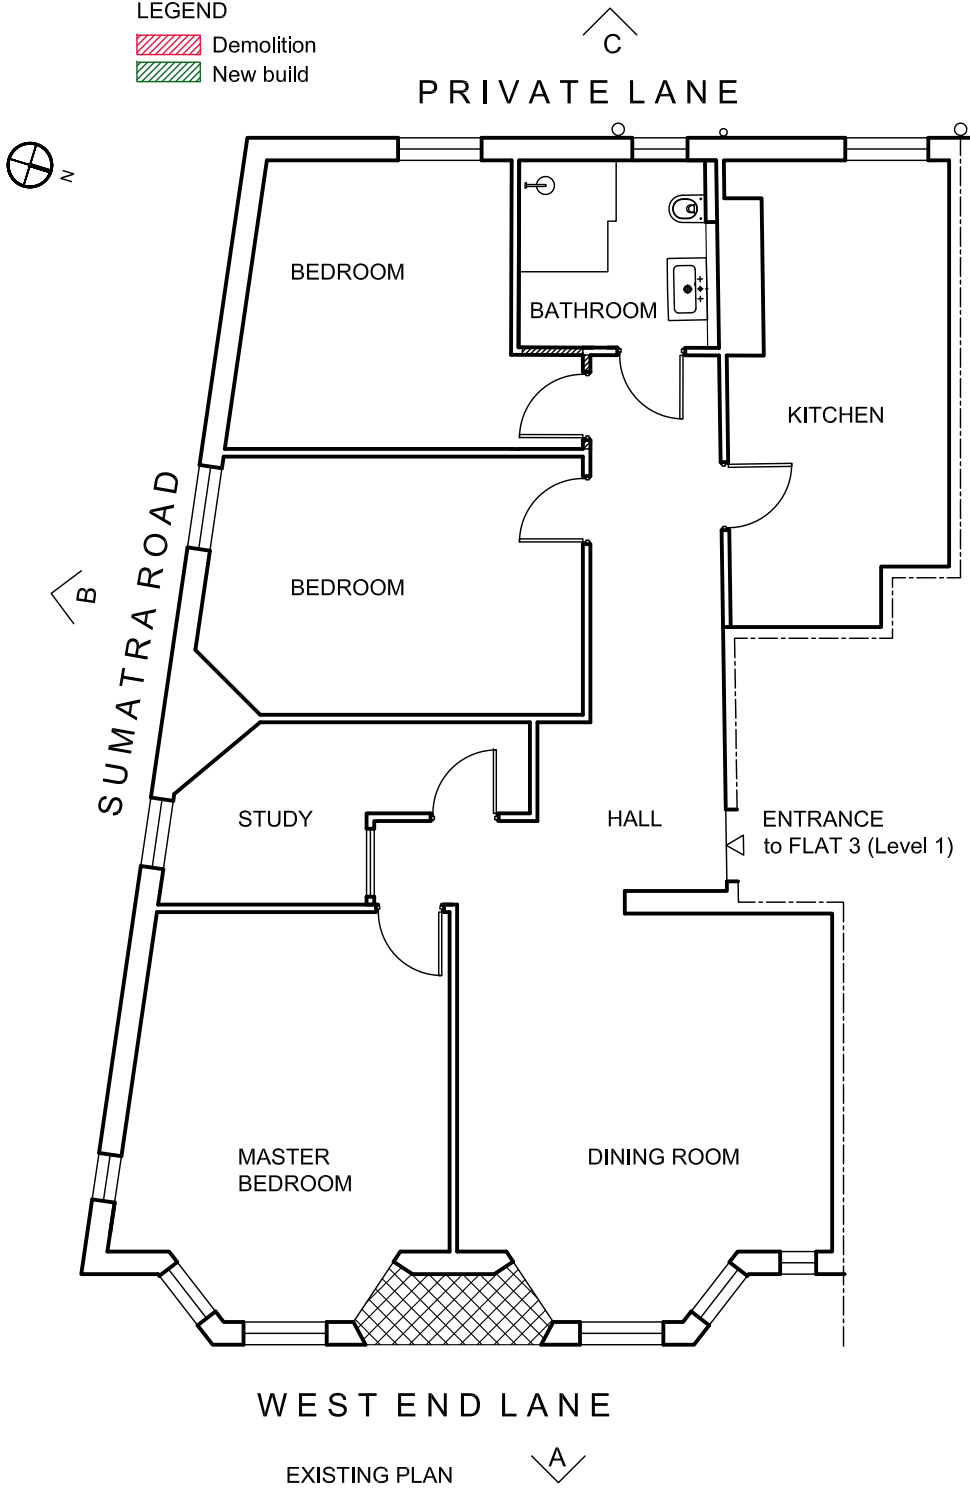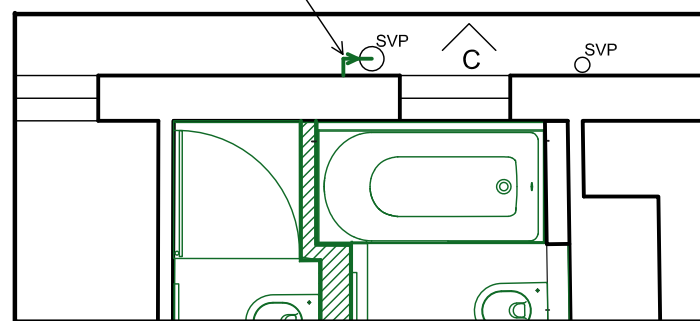

DETAIL OF FACADE 1:50

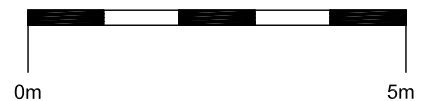

FOR APPROVAL

*Annenmarie K*

INTERIORS

GENERAL NOTES  
 These concept drawings are for design intent purposes only.  
 Contractor to:

- advise on all details and ensure stability and strength of construction throughout.
- provide setting out, check all dimensions on site and report any discrepancies to designer prior to construction.
- provide construction and manufacturing drawings for all bespoke items for approval by client.

All constructions and materials to comply with current building and fire regulations  
 All electrical works to comply with relevant codes and practice

CDM HEALTH & SAFETY  
 Contractor to prepare all method statements and risk assessments to allow safe access to fixtures and fittings for the purposes of assembly, disassembly, moving and routine maintenance.

<p>REVISIONS</p> <p><b>Revision A - 19.01.2024 - AK</b> First Issue</p> <p><b>Revision B - 12.03.2024 - AK</b> Added legend/changed colours/ revised plans to suit survey</p>	<p>PROJECT</p> <p>NW6 - New soil connection</p> <p>DRAWING</p> <p>Existing/ Proposed Plans (Flat 3, First Floor)</p>	<p>DATE</p> <p>Mar 2024</p> <p>DRAWN</p> <p>AK</p>	<p>SCALE</p> <p>@ A3 1:100</p> <p>REVISION</p> <p>B</p> <p>DRAWING</p> <p>10</p>
---	--	--	--