



ELEVATION A  
Existing (No interventions)

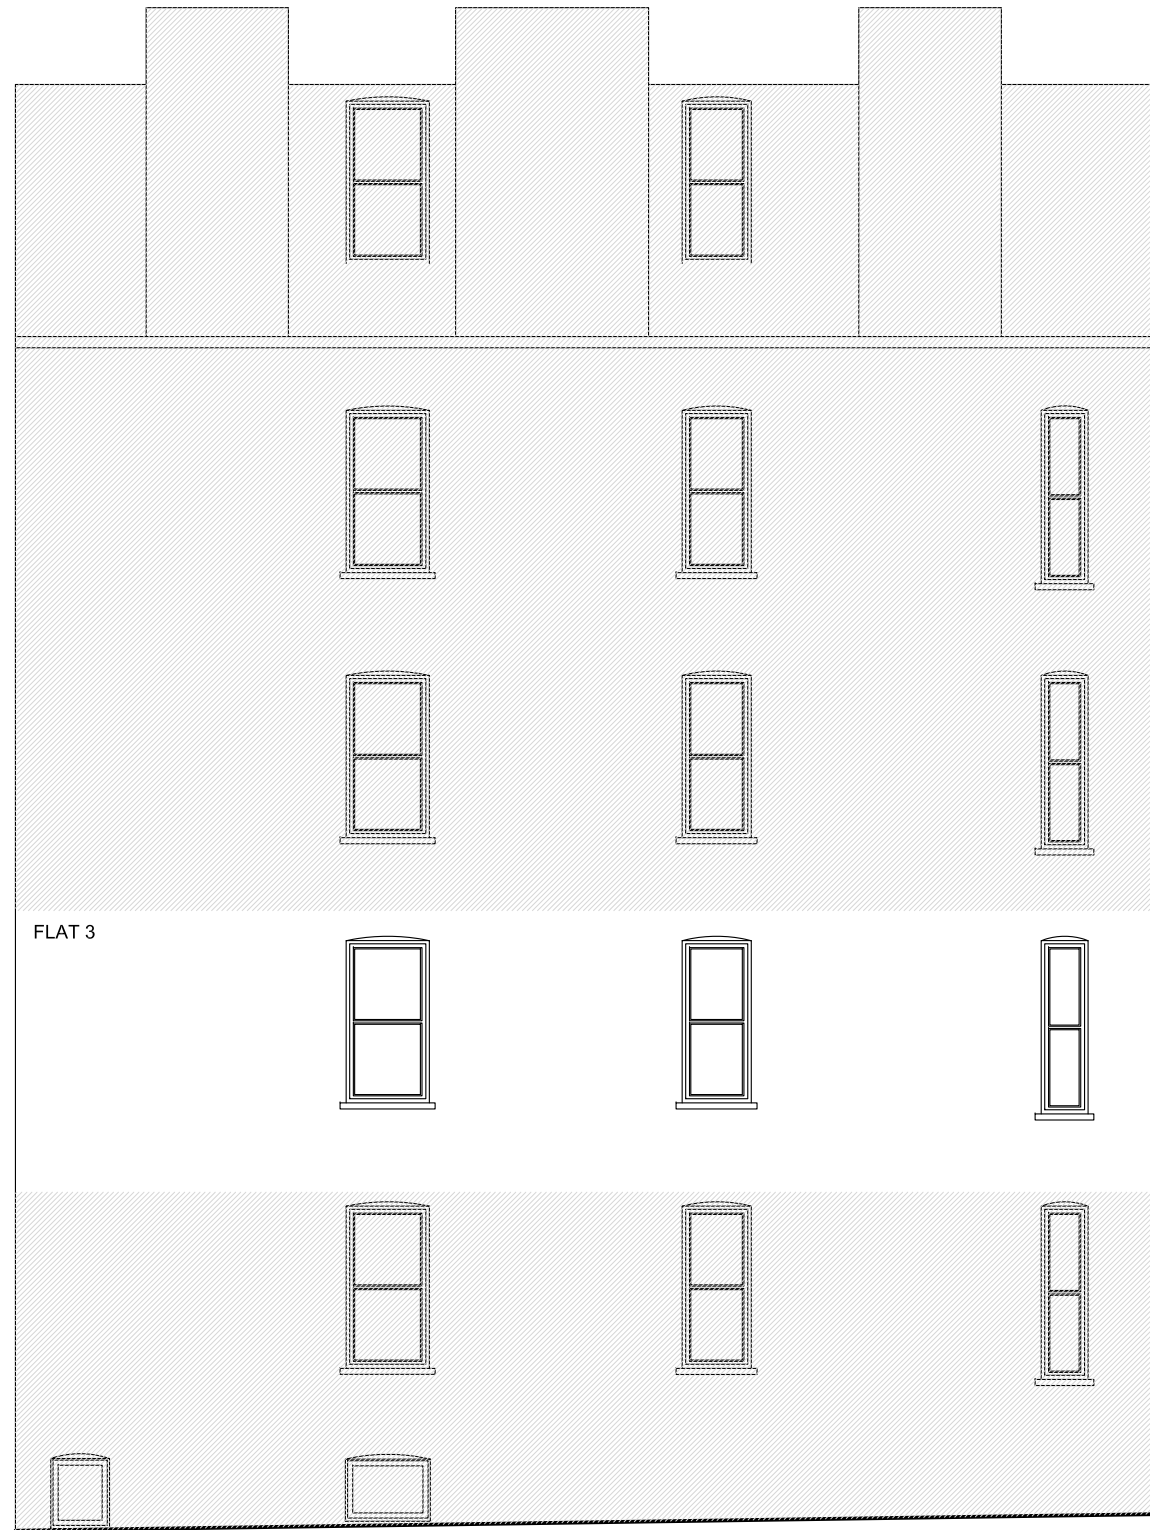

ELEVATION B  
Existing (No interventions)

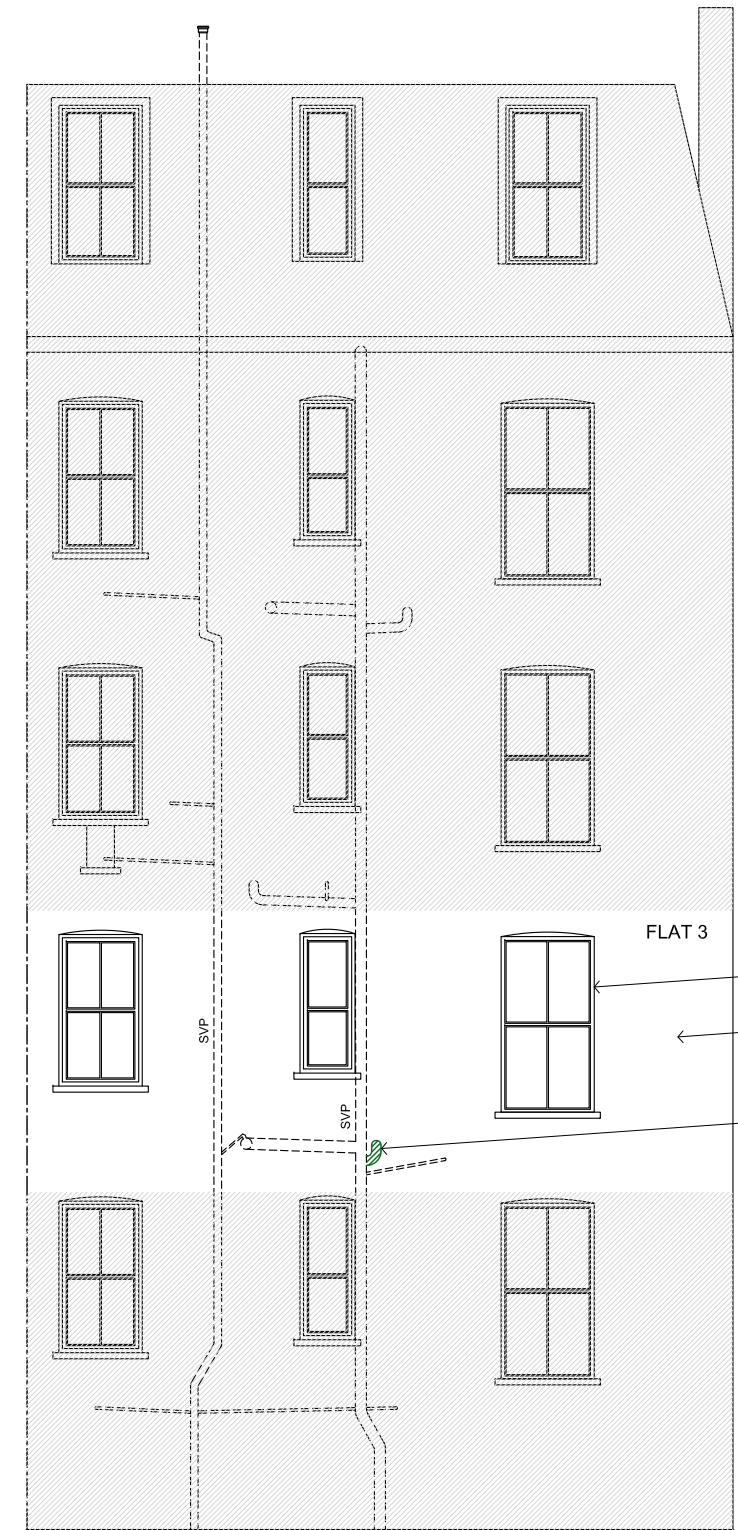

ELEVATION C  
Existing/Proposed

Existing timber sash windows  
Painted White


Existing brickwork

New drainage connection to  
existing soil pipe  
Material to match (UPVC)

FLAT 3


FLAT 3

FLAT 3

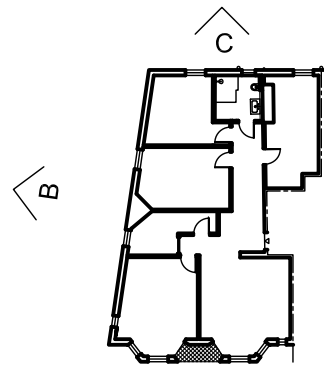

LOCATION PLAN  
Not to scale

LEGEND

 New connection to soil pipe



FOR APPROVAL

*Annewarie K*

INTERIORS

GENERAL NOTES  
These concept drawings are for design intent purposes only.  
Contractor to:

- advise on all details and ensure stability and strength of construction throughout.
- provide setting out, check all dimensions on site and report any discrepancies to designer prior to construction.
- provide construction and manufacturing drawings for all bespoke items for approval by client.

All constructions and materials to comply with current building and fire regulations  
All electrical works to comply with relevant codes and practice

CDM HEALTH & SAFETY  
Contractor to prepare all method statements and risk assessments to allow safe access to fixtures and fittings for the purposes of assembly, disassembly, moving and routine maintenance.

<p>REVISIONS <b>Revision A - 12.03.2024 - AK</b> First Issue</p>	<p>PROJECT <b>NW6 - New soil connection</b></p> <p>DRAWING <b>Existing/ Proposed Elevations</b></p>
<p>DATE <b>Mar 2024</b></p> <p>DRAWN <b>AK</b></p>	<p>SCALE <b>@ A3 1:100</b></p> <p>REVISION <b>A</b></p> <p>DRAWING <b>20</b></p>