


Side Elevation
[existing] 1:100

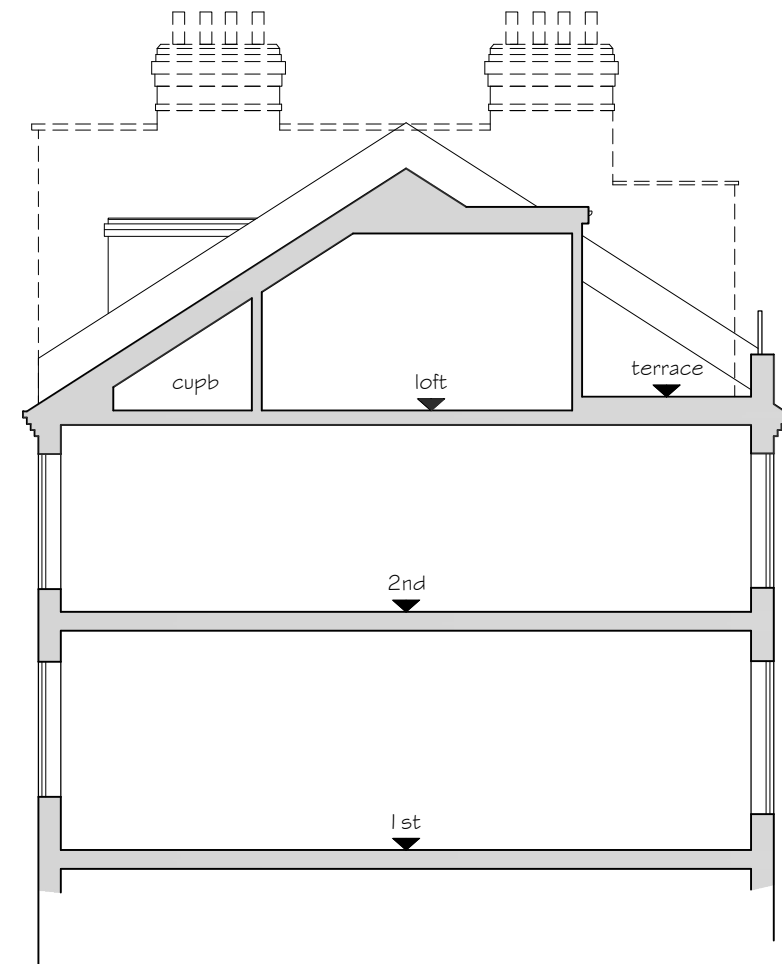

Part Section
[existing] 1:100

Suite 13, Rivers Lodge
West Common
Harpenden
AL5 2D

t: 01582 287 280
e: enquiries@planningconsent.com
w: www.planningconsent.com



Drawing Title:
Existing Elevation &
Section

Project:
Survey

Location:
Top Floor Flat
23 Carlingford Road
London NW3

Scale: 1:100@A3

Drwn: ao

Date: February 2024

Drawing No:
5446_Ex_02