
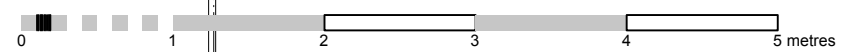
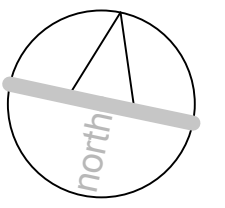


25

23

21

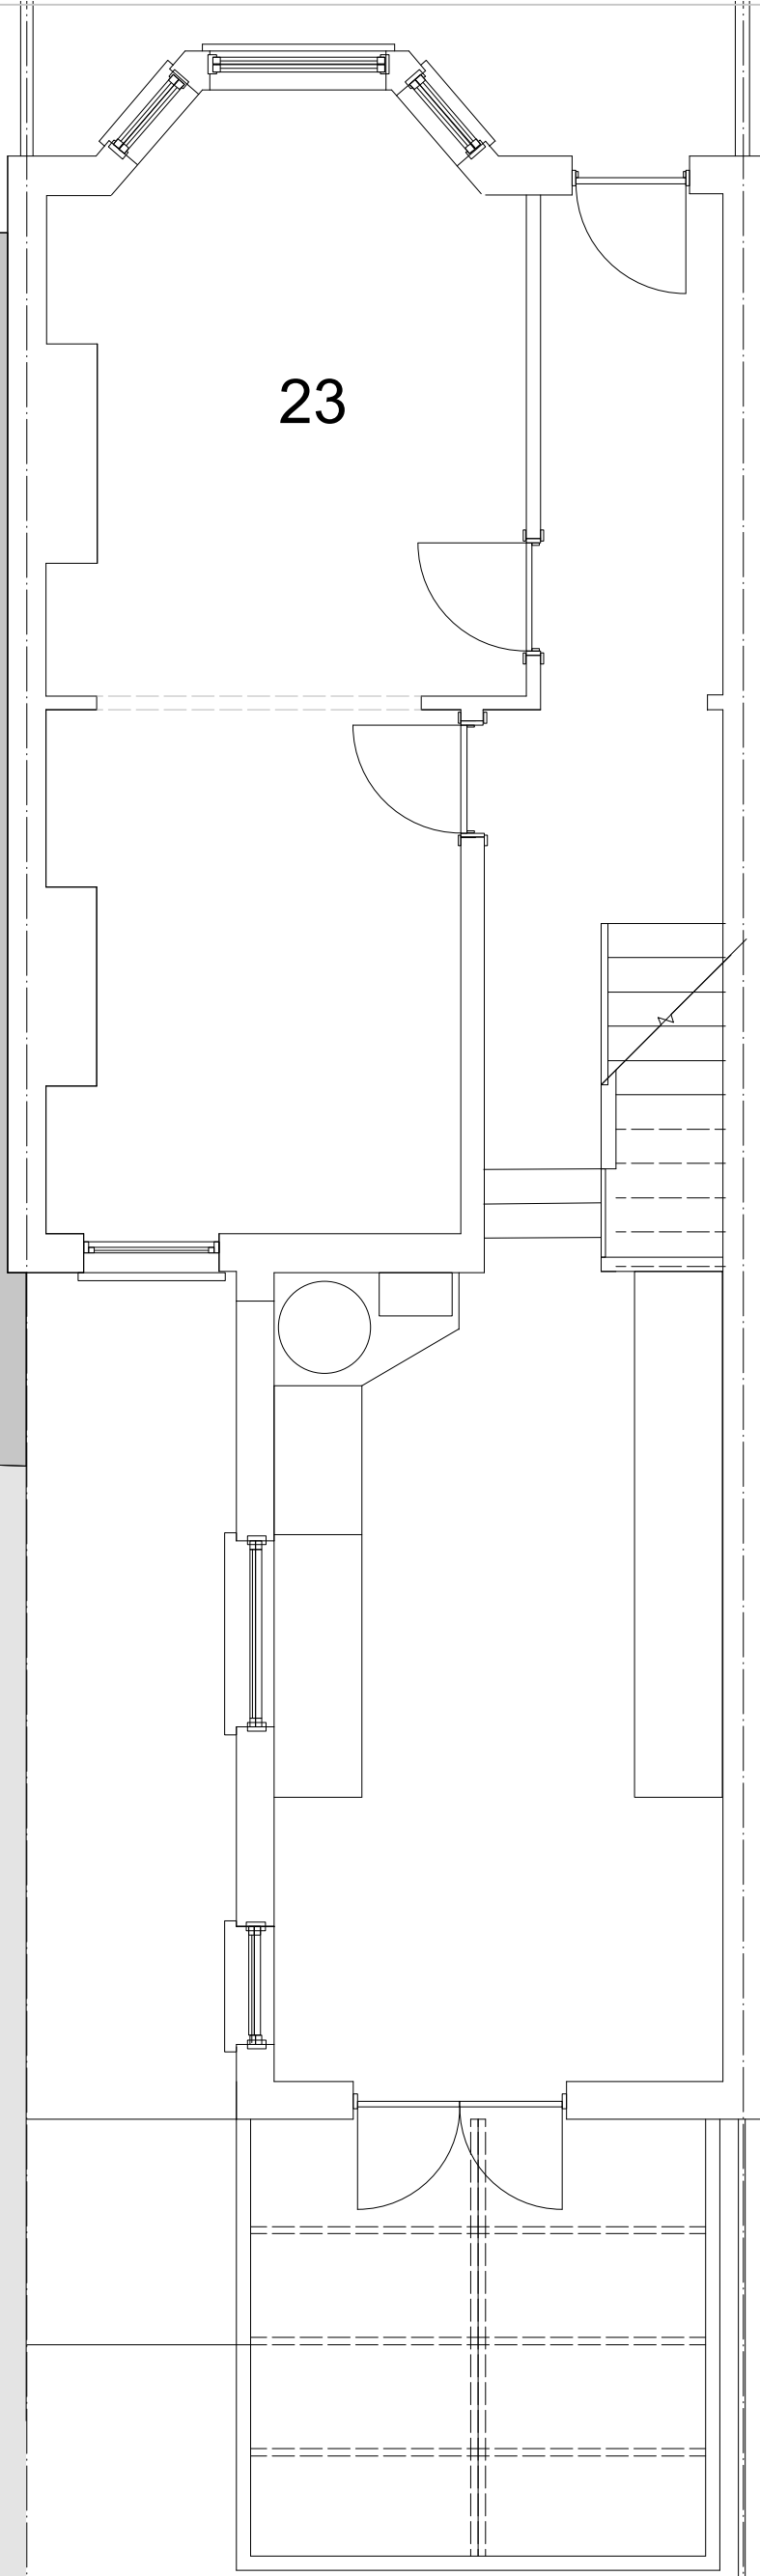

020 89680279

**WEBB ARCHITECTS LIMITED**

Drawing to be used in conjunction with consultants information. REV A-  
 Do not scale from drawing.  
 All dimensions to be checked on site.  
 Drawing only to be used for purposes indicated.  
 Notify Architects if any discrepancies.  
 © WEBB ARCHITECTS LIMITED

23 INGHAM ROAD  
 EXISTING :  
 GROUND FLOOR PLAN

1:50 / A3

FOR INFORMATION

1293.01.01(A)

studio@webb-architects.co.uk