



1 AXO Section detail

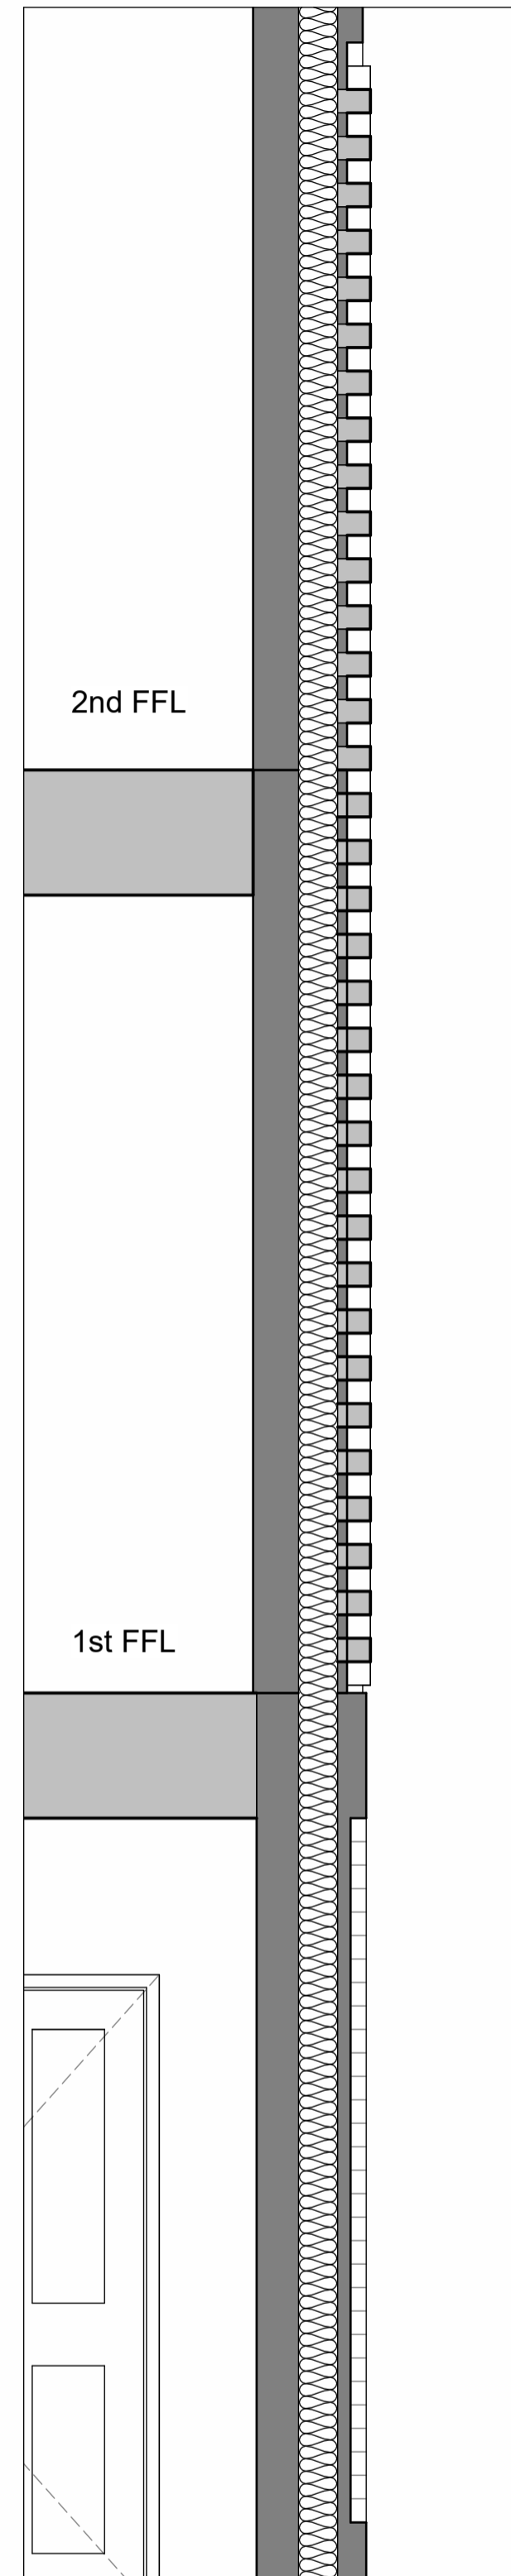

2 Typical Feature Brickwork Section
1:20

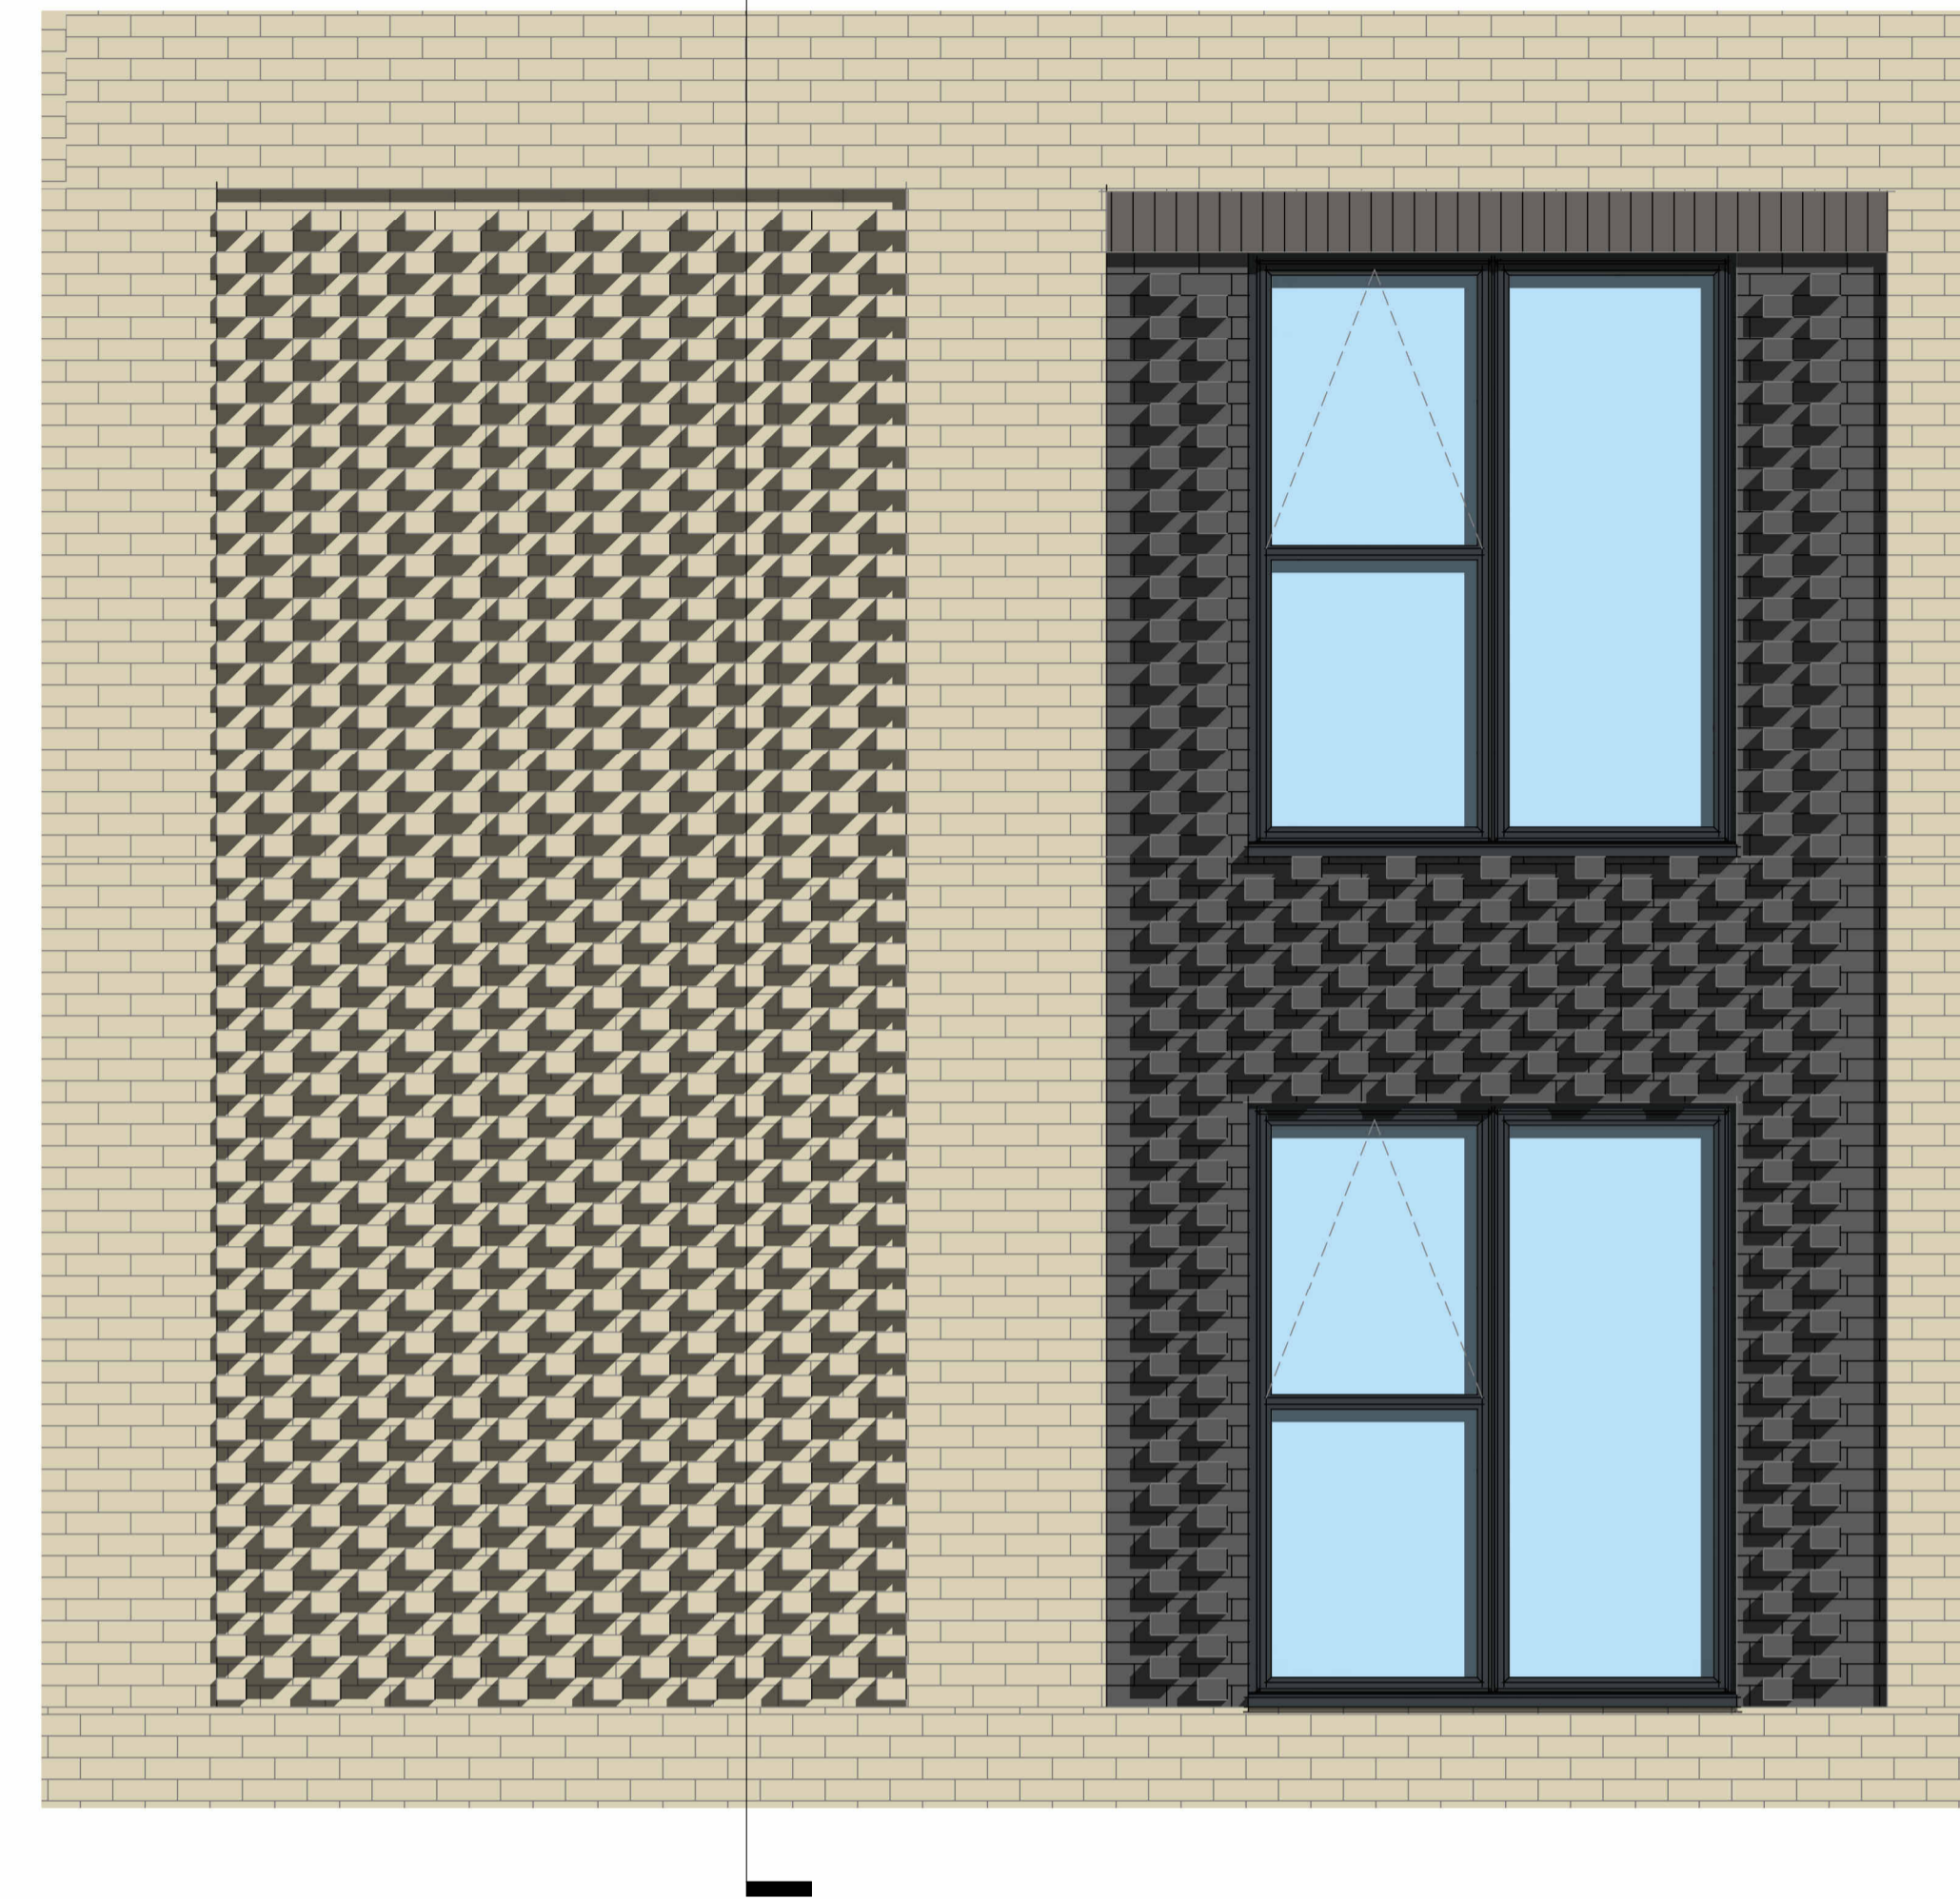

3 Typical Brick Detailing
1:25

EngineRoom shall have no liability to the Employer arising out of any unauthorized modification or amendment to, or any transmission, copy or use of the material, or any proprietary work contained therein, by the Employer, Other Project Team Member, or any other third party.

All dimensions are to be checked and verified on-site by the Main Contractor prior to commencement; any discrepancies are to be reported to the Contract Administrator. This drawing is to be read in conjunction with all other relevant drawings and specifications.

Do not scale other than for planning purposes.

Notes:

Rev: | Date: | Details: | By: | Chk:



EngineRoom
2 Cardinal Street
Ipswich IP1 1LG

Planning

Client / Location:

139-147 Camden Road. Camden
London, NW1 9HJ

Drawing:

Feature Brickwork Details

Scale: AS	Date: 27.02.24	Drawn: HD	Check: PB
Job No: 21010123	Dwg No: 241	Rev:	

© EngineRoom(technical) Ltd. This title block is 100mm wide at full scale.