




EXISTING SECTION AA

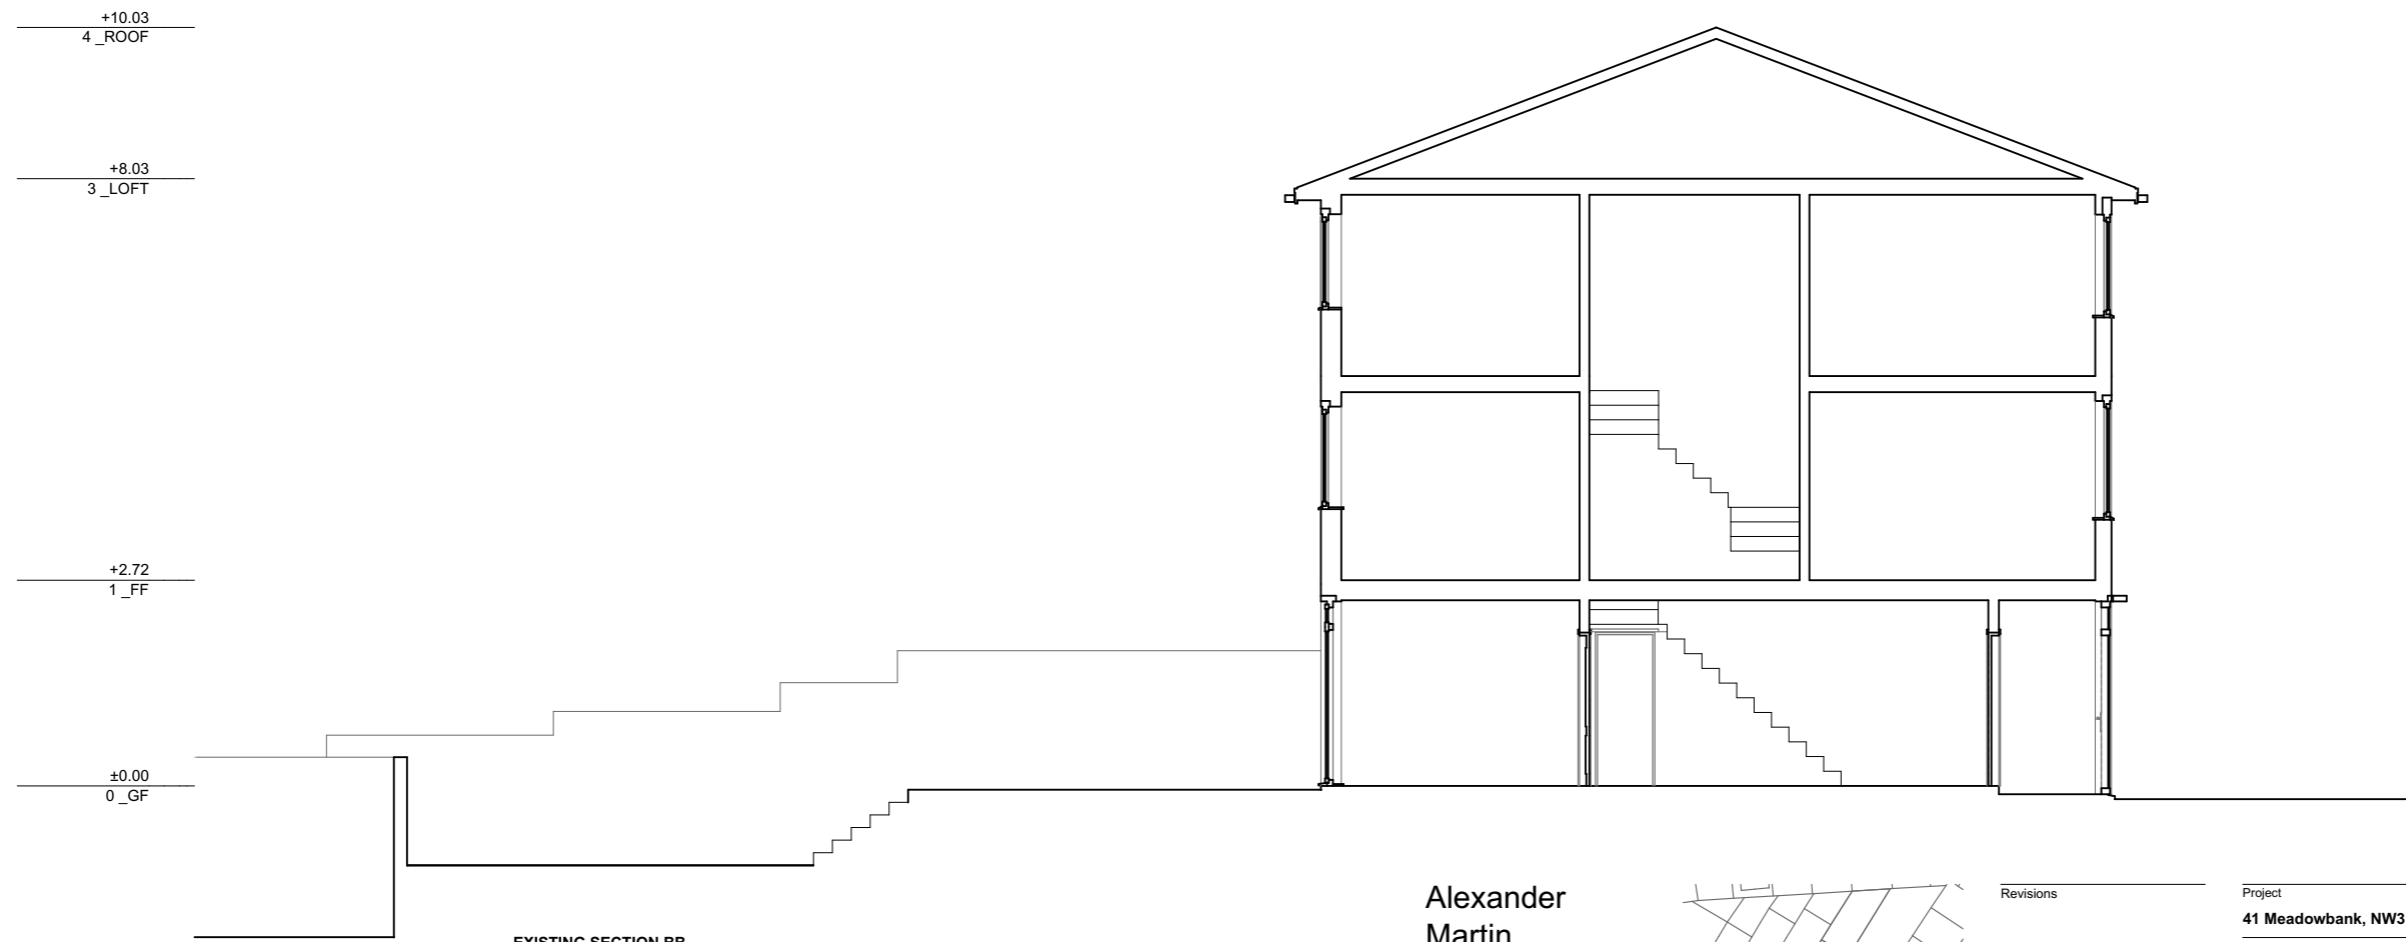

EXISTING SECTION BB

Alexander
Martin
Architects

Unit 20, 43 Carol St
London NW1 0HT
T. +44.0.20.3290.3540
E. info@amarchitects.co.uk
W. www.amarchitects.co.uk



© Alexander Martin Architects Ltd. DO NOT SCALE. This drawing shall be read in conjunction with all associated project information including models, specifications, schedules & related construction documents. All dimensions shall be checked on site.

Revisions

Project
41 Meadowbank, NW3 3AY
Project No. **227** Scale **1:100 @ A3**
Client
Swanson / Abbey

Drawing title
EXISTING SECTIONS
Status
PRIOR APPROVAL
Date **06/03/2024** Drawn **AA** Checked **AM**
Drawing No **00 300** Rev

