

EXTERNAL SCOPE OF WORKS:


- Replace 1no. Projecting signage with new 500mm.
- Replace 1no. Fascia and 1no. Logo with 1no. New blue fascia & 1no. New 385mm logo height.
- Replace 1no. ATM surround and decals with new.
- Replace statutory signage with new.
- Replace safety manifestation with new.
- **Window message not deployed.**

Core Red

#F9383D  
0, 87, 69, 2  
032 C

Core Blue

#011546  
100, 90, 40, 40  
282 C

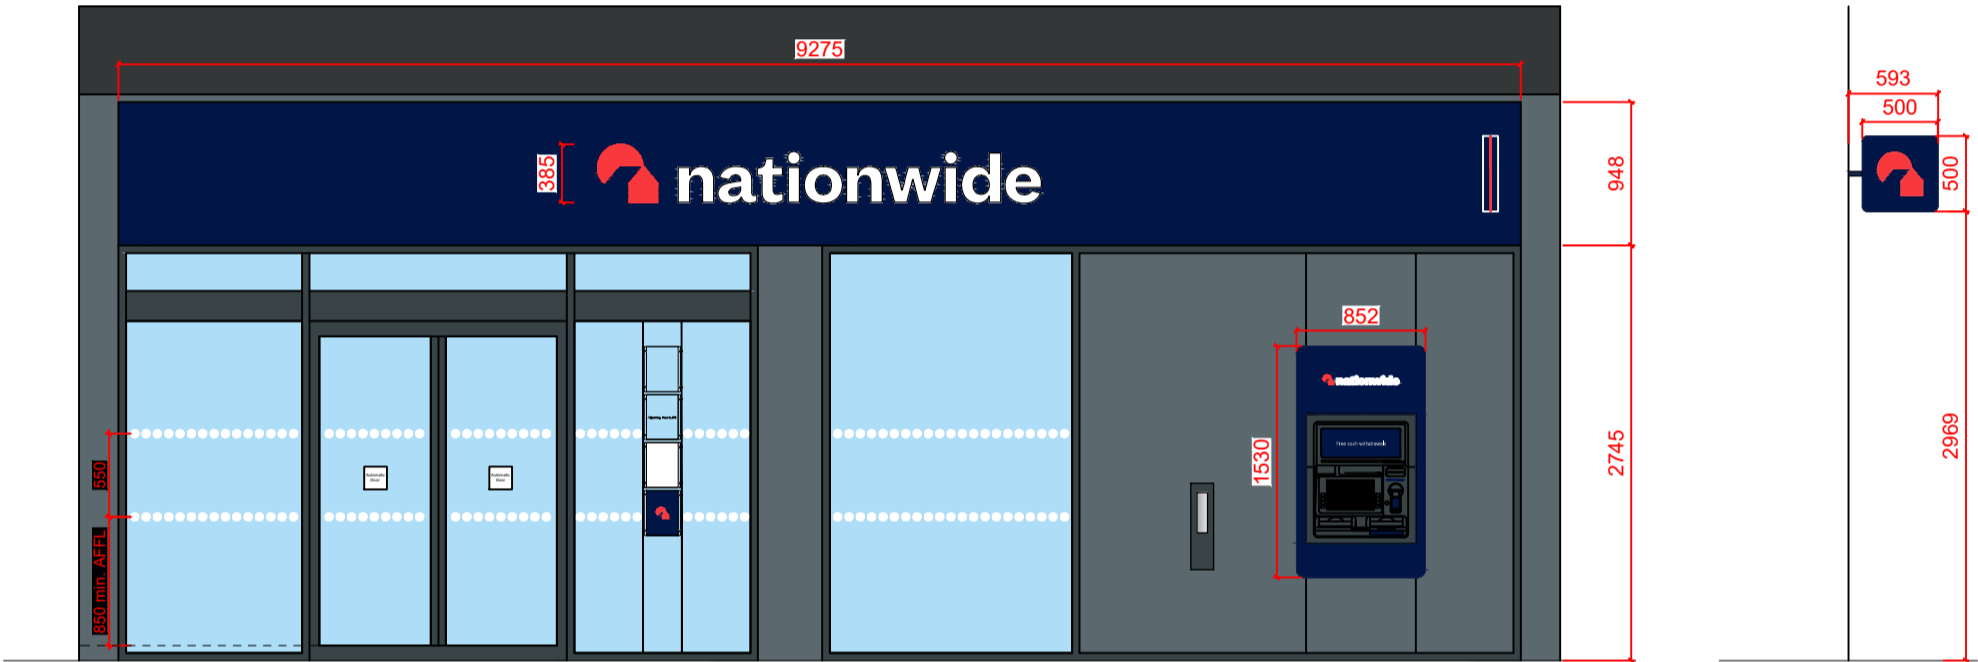

Front Elevation

DRAWINGS PRODUCED FROM RECORD INFORMATION ONLY.  
ALL DIMENSIONS TO BE CHECKED ON SITE PRIOR TO MANUFACTURE  
AND INSTALLATION

ALL DIMENSIONS MUST BE CHECKED ON SITE.  
ONLY FIGURED DIMENSIONS ARE TO BE WORKED FROM.  
DISCREPANCIES MUST BE REPORTED TO THE ARCHITECT BEFORE  
PROCEEDING.  
THIS DRAWING IS BASED ON BEST KNOW INFORMATION

0

1

2

3

4

5M

Scale - metres