



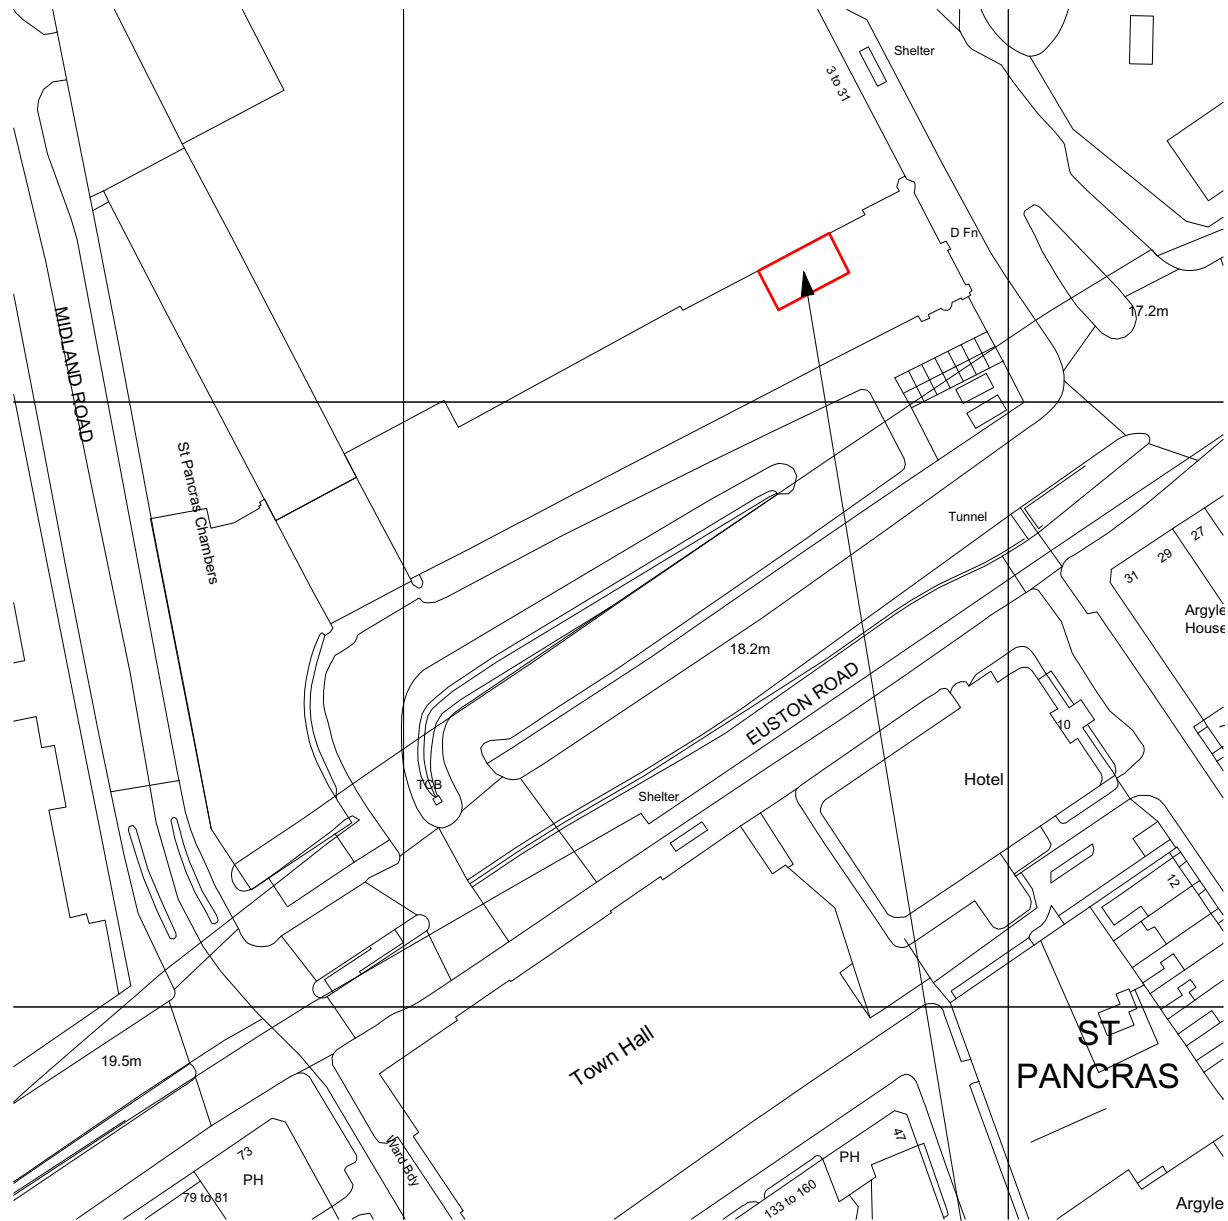

1 LOCATION PLAN
SCALE 1:1250@A3


APARTMENT 3-10
ST PANCRAS' CHAMBERS
EUSTON ROAD
NW1 2AR

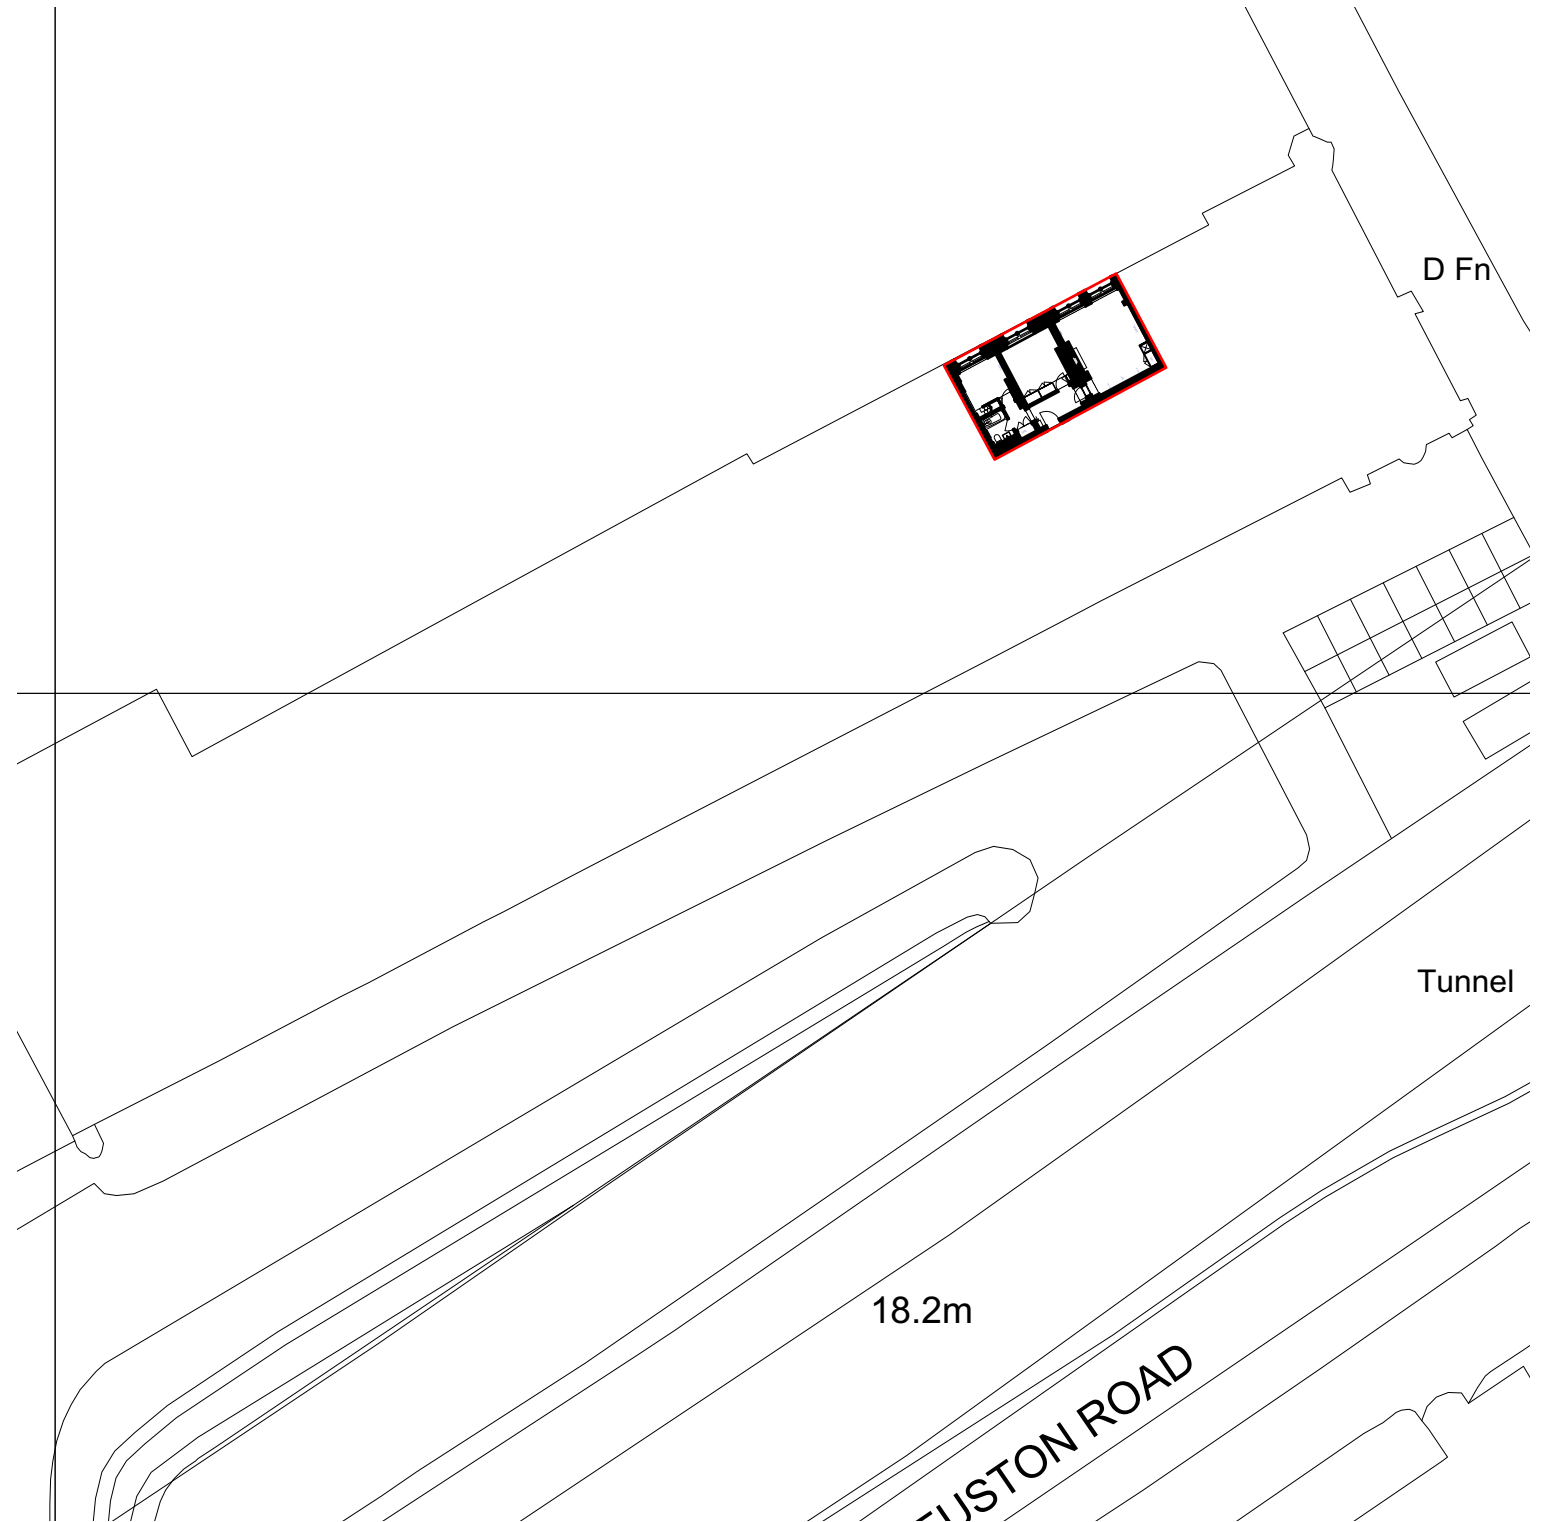

2 BLOCK PLAN
SCALE 1:500@A3



NOTES:
DO NOT SCALE OFF THIS DRAWING
ALL DIMENSIONS TO BE CHECKED ON SITE

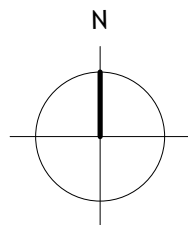

FOR PLANNING

REV: -

POB. ARCHITECTS
WWW.PICKOURBRAINS.CO.UK

PROJECT NAME: **APT 3-10 ST PANCRAS CHAMBERS**
PROJECT NUMBER: **212**
CLIENT: **ROBERTS**

DRAWING TITLE: **LOCATION PLAN**
DRAWING NO: **001**
SCALE: **1:1250/500@A3** DATE: **MAR 2024**