



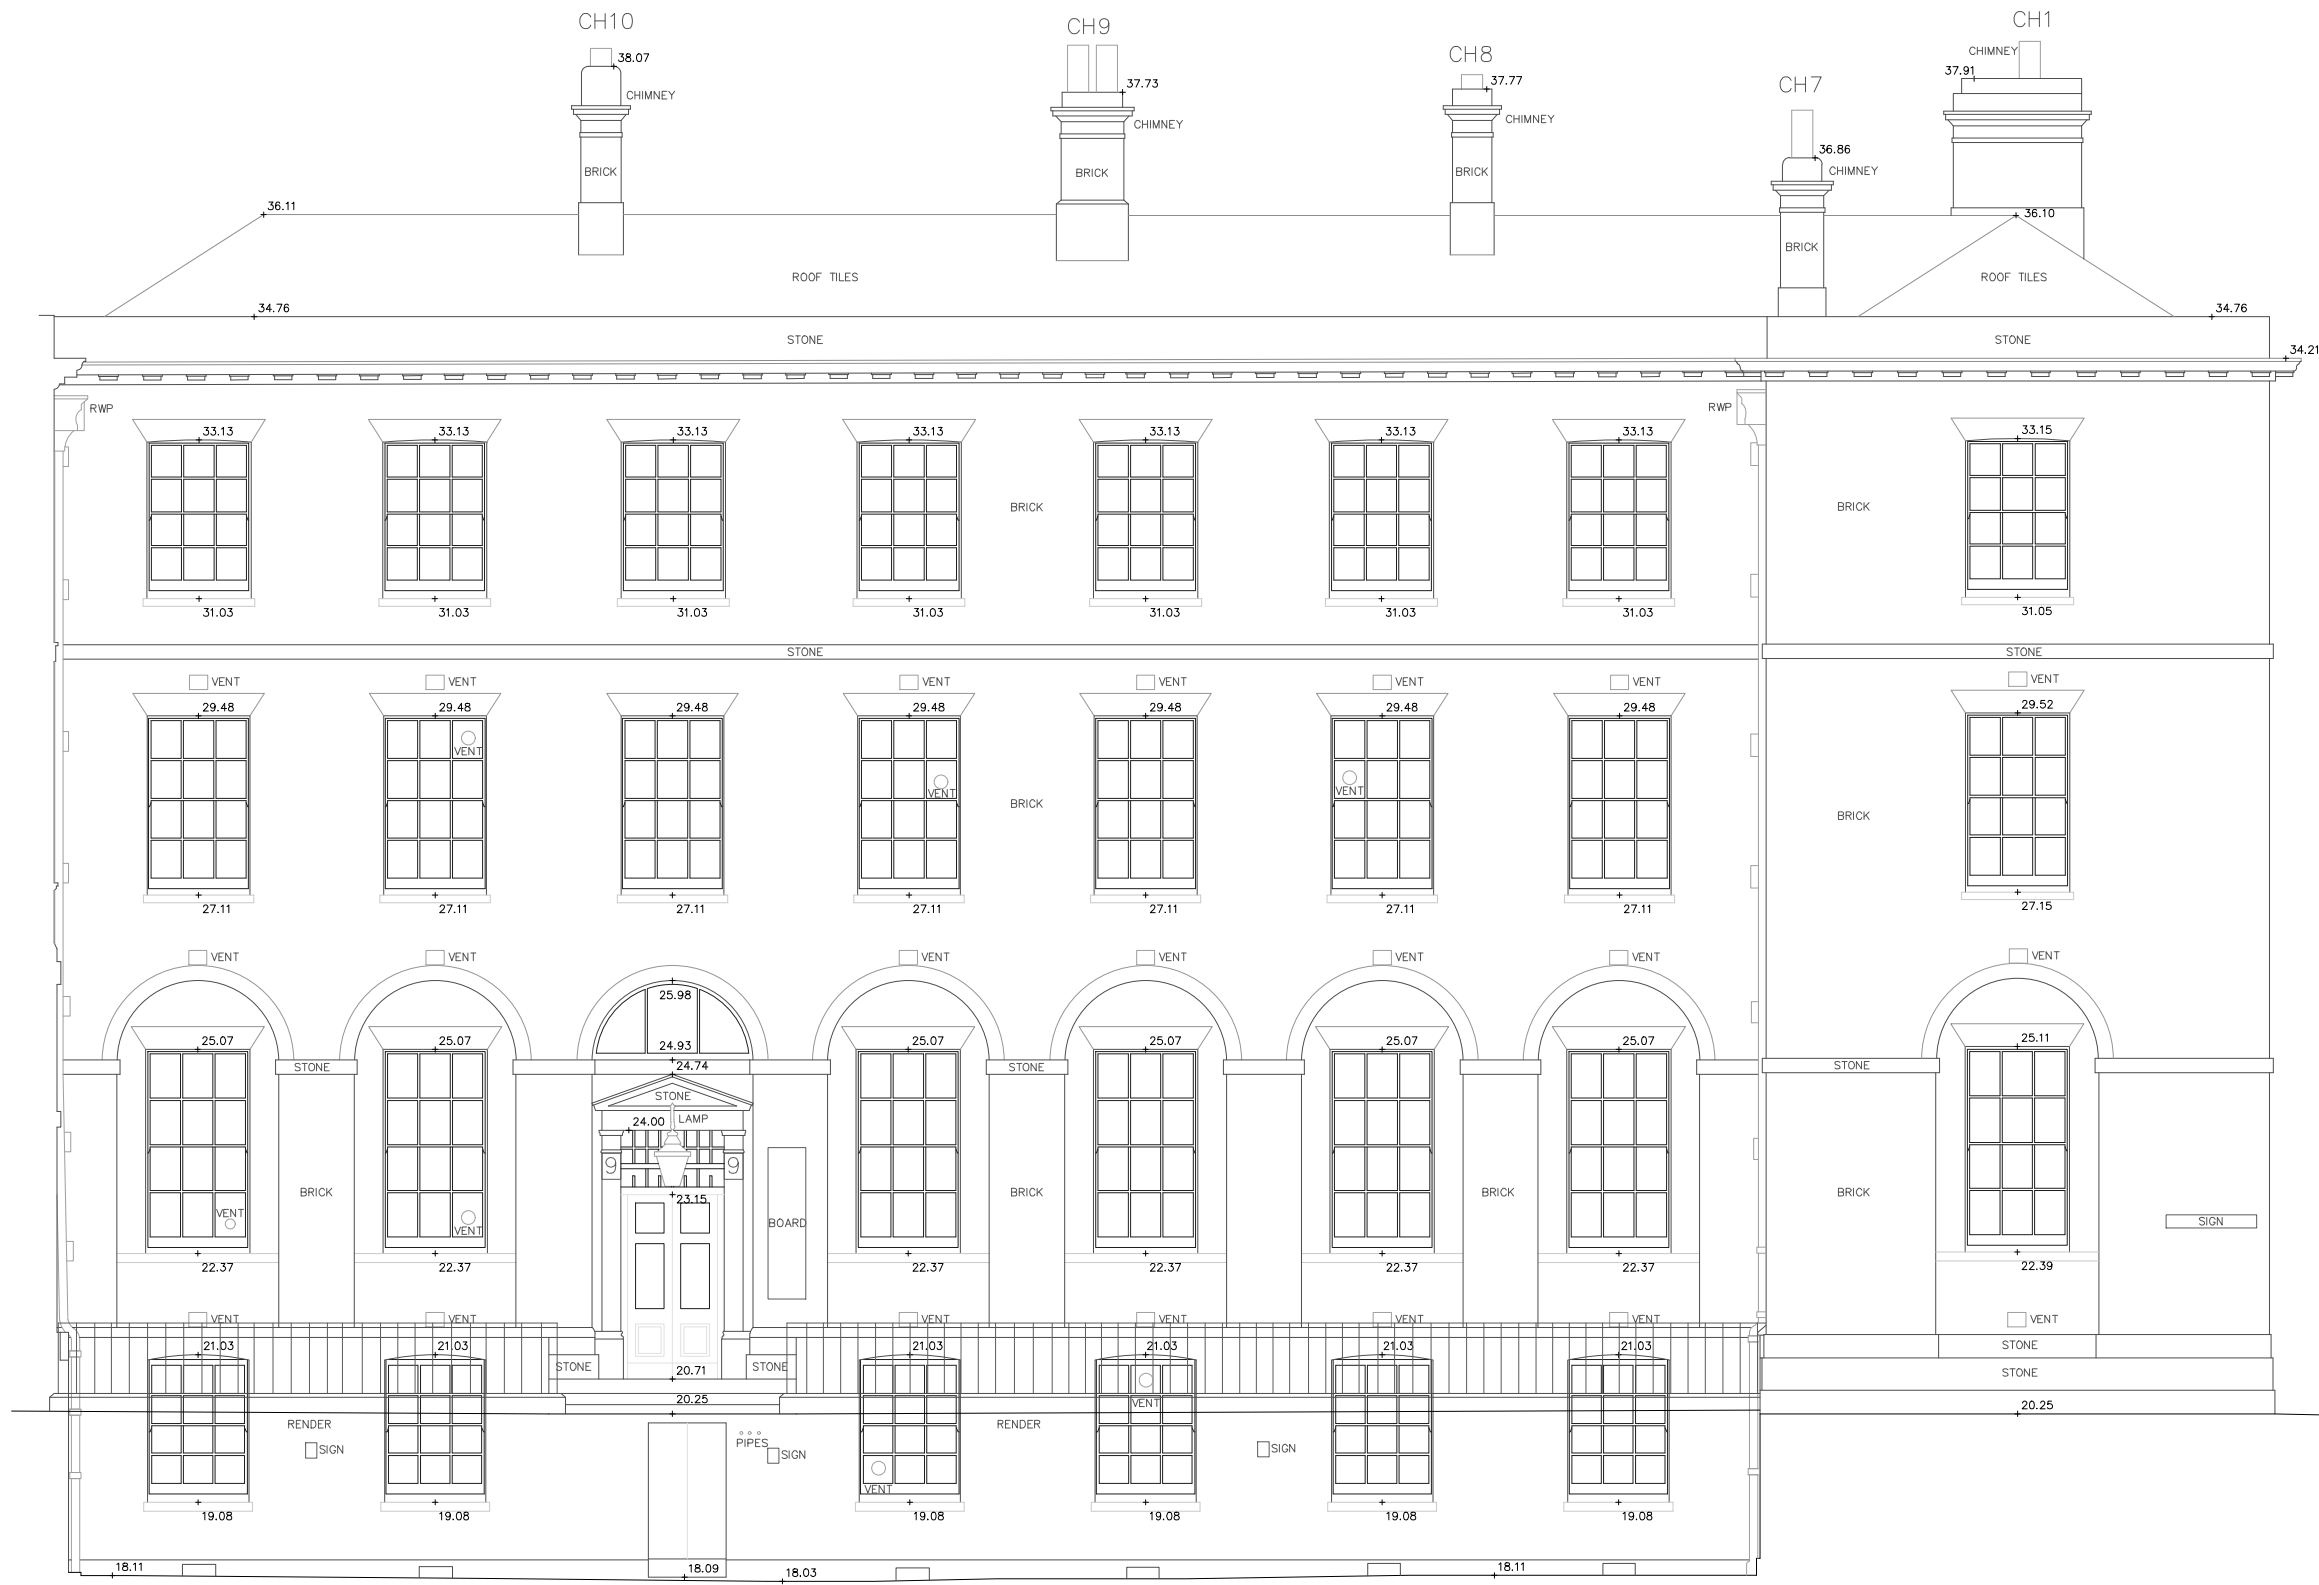


DATUM=17.00m
ELEVATION 3A

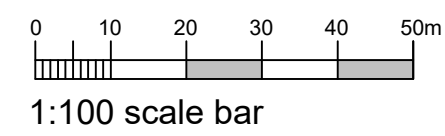

NOTES:

- DO NOT SCALE FROM THIS DRAWING. USE FIGURED DIMENSIONS ONLY.
- ALL DIMENSIONS ARE IN MILLIMETERS UNLESS STATED OTHERWISE.
- THE CONTRACTOR IS TO CHECK DRAWINGS AND TO VERIFY ALL DIMENSIONS ON SITE BEFORE COMMENCING ANY WORK. ANY DISCREPANCIES ARE TO BE NOTIFIED TO **THE HONORABLE SOCIETY OF LINCOLN'S INN IMMEDIATELY**.
- THIS DRAWING IS THE PROPERTY OF **THE HONORABLE SOCIETY OF LINCOLN'S INN**. COPYRIGHT IS RESERVED BY THEM AND THE DRAWING IS ISSUED ON THE CONDITION THAT IT IS NOT COPIED, REPRODUCED, RETAINED OR DISCLOSED TO ANY UNAUTHORISED PERSON, EITHER WHOLLY OR IN PART, WITHOUT THE CONSENT IN WRITING OF **THE HONORABLE SOCIETY OF LINCOLN'S INN**.
- ALL WORK IS TO BE CARRIED OUT IN ACCORDANCE WITH THE CURRENT BUILDING REGULATIONS AND ALL ASSOCIATED BRITISH STANDARDS.
- ALL WORKS ARE SUBJECT TO STATUTORY APPROVALS AND DETAILED SITE SURVEYS.

LEGEND

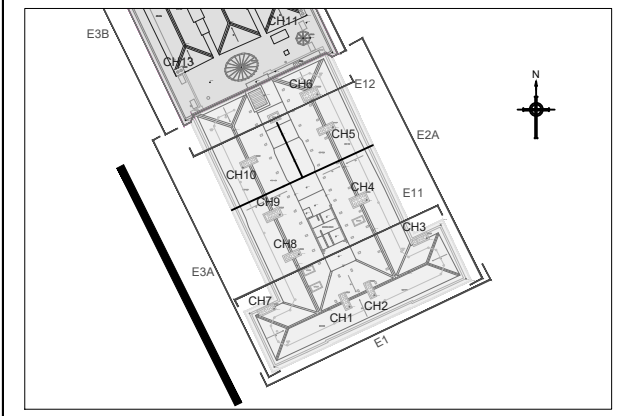

Rev.	-	-	-	-	-
Description	-	-	-	-	-
Design	-	-	-	-	-
Drawn	-	-	-	-	-
Checked	-	-	-	-	-
Approved	-	-	-	-	-
Date	-	-	-	-	-



Property :
8 & 9 STONE BUILDINGS
STONE BUILDINGS
LINCOLN'S INN
Site Ref \ USRN :

Project No :
Drawing Title :
ELEVATION 3A
- AS EXISTING

Design: Drawn: Approved:
PI

Date : NOV. 2023 Scale : 1:100 @: A3

Drawing No :
220018/ 900
Rev. No :
-