
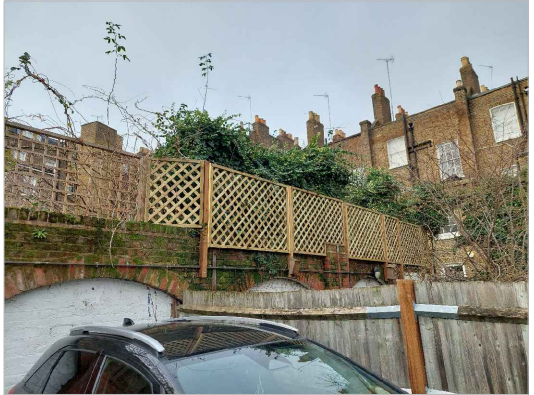



Existing Elevation

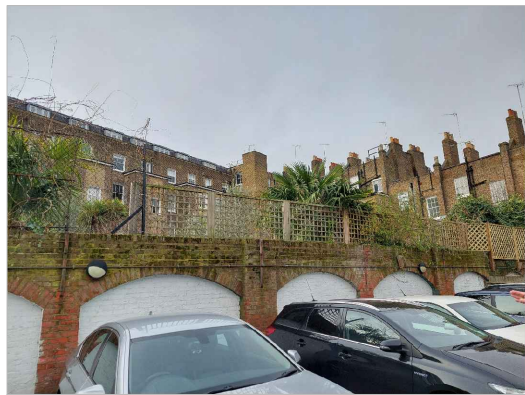

Photos of Existing Fence

Renew 50mm x 50mm x 3.5mm mesh galvanized and powder coated black (existing flat bar posts and rods retained)

Existing unauthorised Diamond-style timber trellis is to be removed

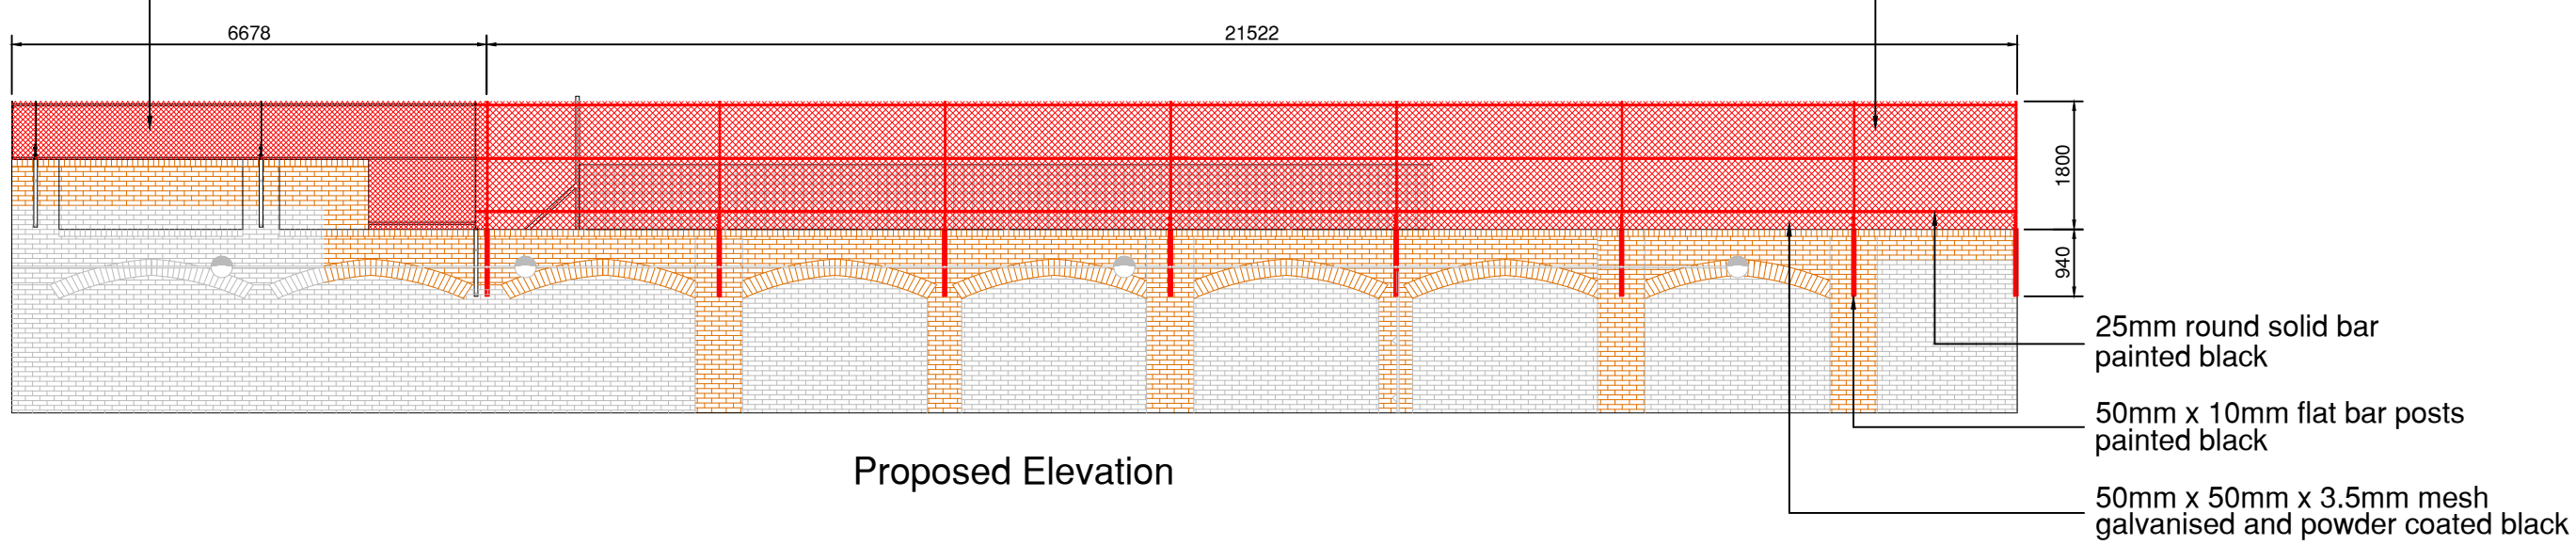

Proposed Elevation

Address: PRIMROSE HILL PRIMARY SCHOOL, 36-40 PRINCESS ROAD, NW1 8JL

Project: RENEWAL OF CHAIN LINK FENCING TO CAR PARK/GARDEN AREA

Drawing: EXISTING AND PROPOSED ELEVATIONS

Drawn: 01/RZ Scale: 1:100@A3 Date: 13.3.2024 By: David Desnoes, Building Surveyor - Property Management