







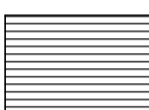
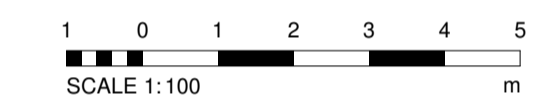




NOTE
DO NOT SCALE FROM THIS DRAWING. FIGURED DIMENSIONS ONLY ARE TO BE TAKEN FROM THIS DRAWING. ALL DIMENSIONS ARE IN MILLIMETRES UNLESS OTHERWISE STATED;
CONTRACTOR TO CHECK AND CONFIRM ALL DIMENSIONS AND SETTING OUT ON SITE. REPORT ANY ERRORS OR OMISSIONS TO WGI;
CURRENT MODEL FILE NAME: Project Template

Elevation Legend

-  Cavity Fire Barrier
-  Movement Joints
-  Facing Brickwork - Stack Bond (Low Level)
25_13_50_51
-  Corium Rainscreen Cladding - Stack Bond
25_20_70_25
-  Render System - Sto Classic
25_45_72_28
-  Argeton Rainscreen Cladding: tile Profile A
25_20_70_25
-  Argeton Rainscreen Cladding: tile Profile B
25_20_70_25
-  Perforated Vertical Metal Rainscreen Cladding to stairs
-  Louvres

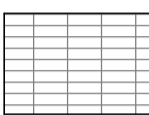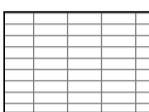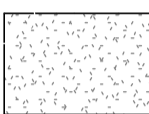

Key Plan

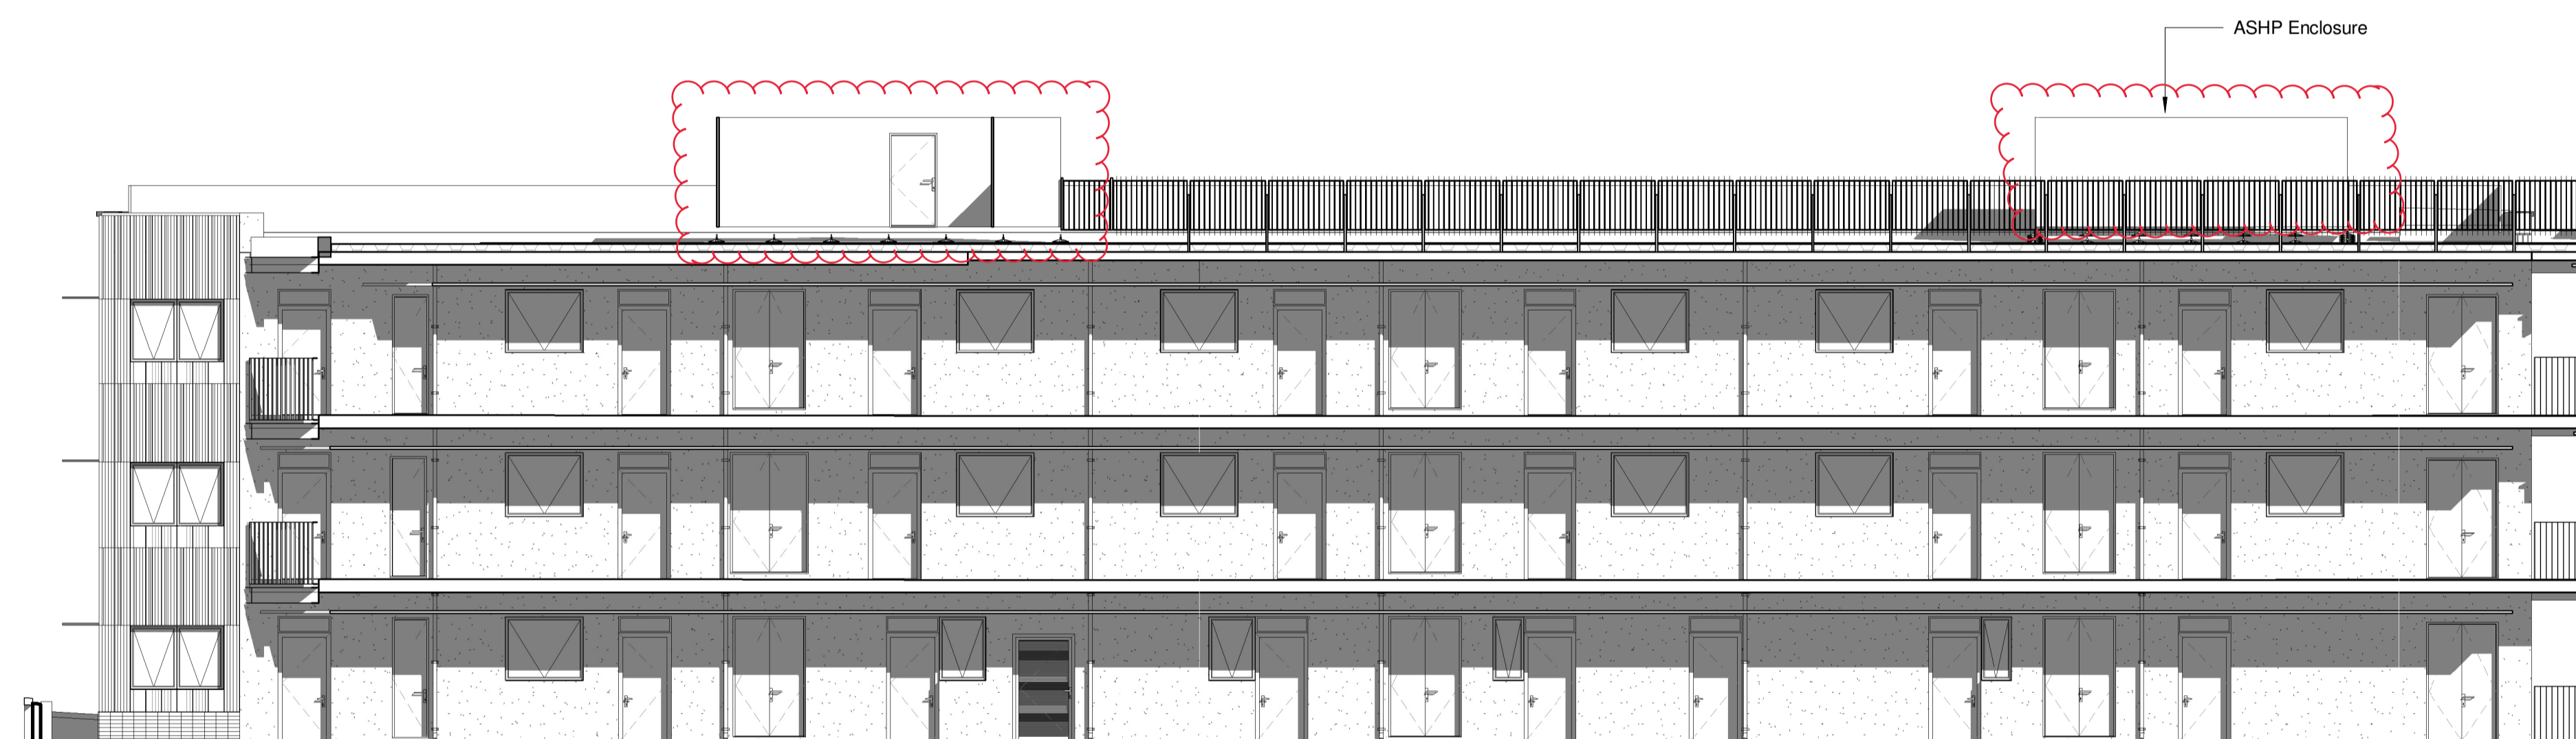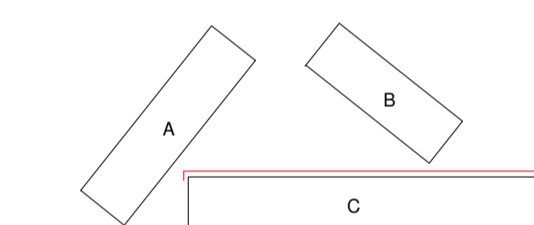

Block C

REV	DATE	BY	CHECKED	NOTE
P01	25-01-2024	KB	TE	Issued for planning



STATUS: SUITABILITY DESCRIPTION
S1 SUITABLE FOR COORDINATION
Watkins Gray International LLP
Colechurch House, 1 London Bridge Walk, London SE1 2SX, United Kingdom
t: +44 (0)20 7940 8400

Camden Hostels Project - Chester Road Site,
2 Chester Road, London N19 5BP

Chester Road - North East Courtyard Elevation Planning

SIZE	SCALE	DRAWN BY	CHECKED BY	FIRST ISSUE DATE			
A1	As indicated	Author	Checker	10/18/23			
Project Number	Originator	Zone	Level	Type	Role	Number	Revision
123007	WGI	CH	ZZ	DR	A	1056	P01