


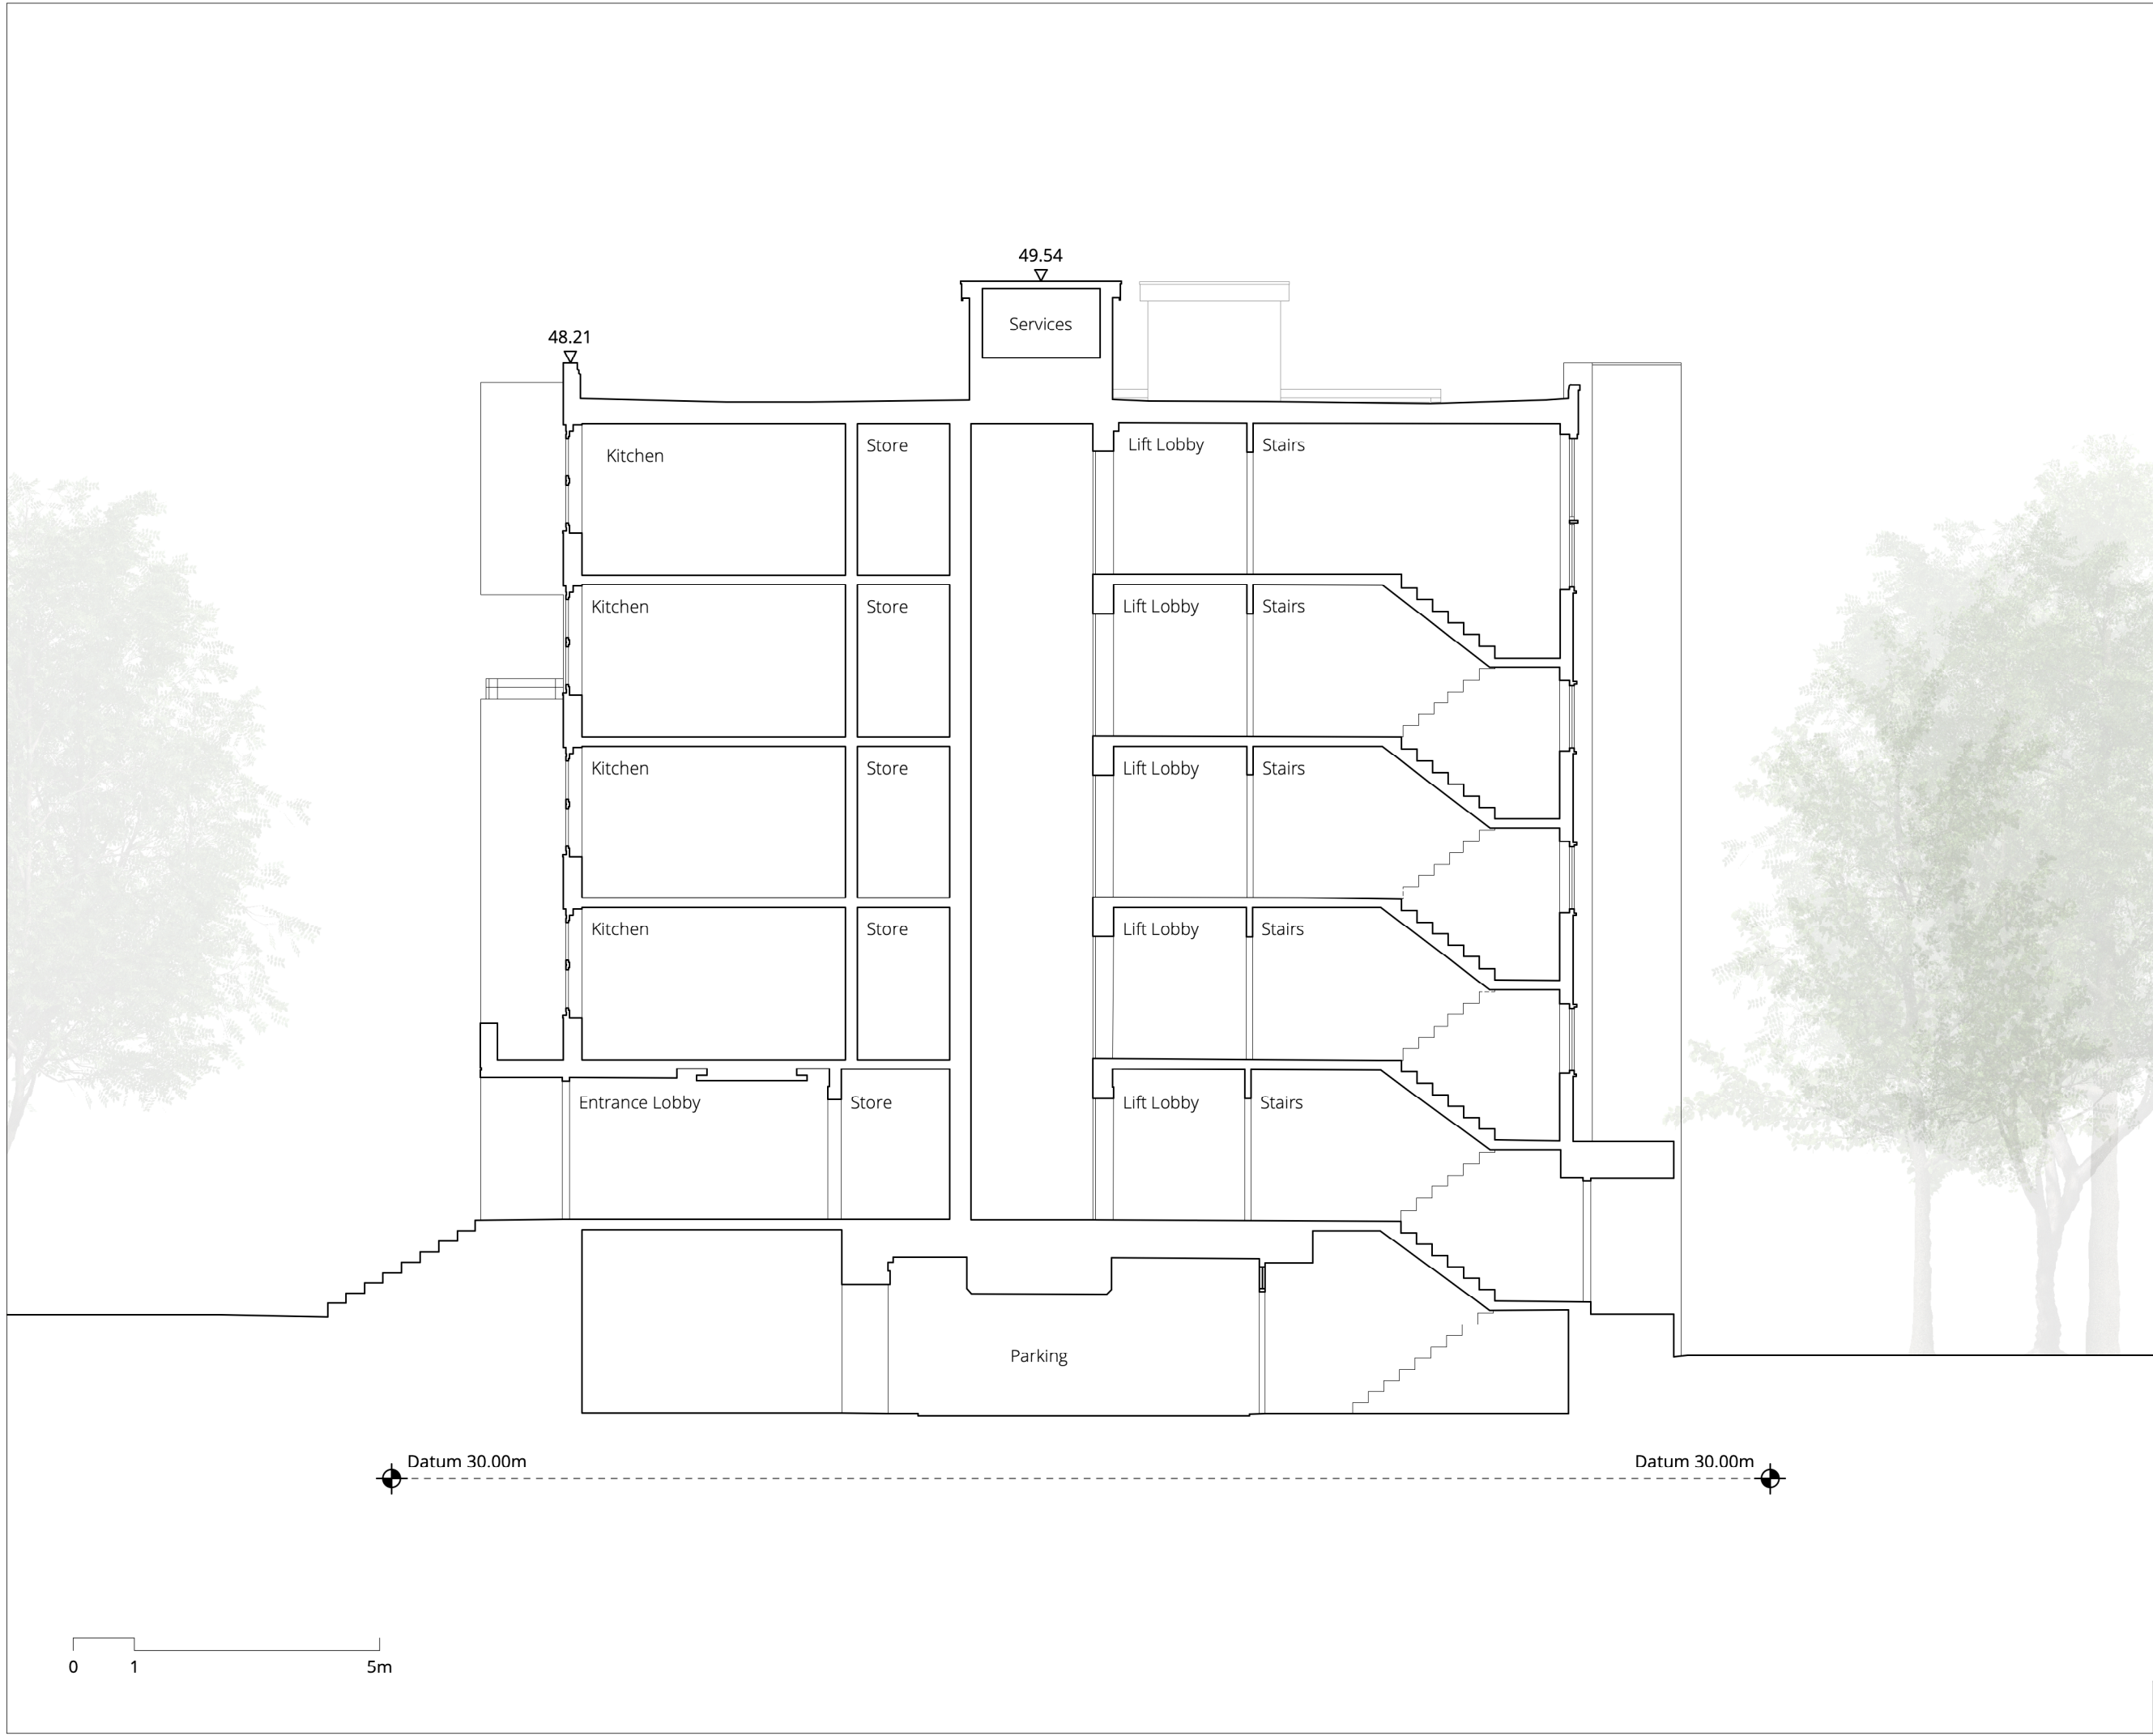

NOTES

All dimensions are from structure to structure unless indicated otherwise.

Elements of structure and services are indicated for coordination purposes only. For full structural and services layouts refer to Structural and Services Engineers' drawings.

Do not scale directly from the drawing. All dimensions to be checked on site prior to construction or fabrication of any elements.

Any discrepancies between figured dimensions to be reported to the architect for clarification prior to commencing work.

For legend see signature sheet 112_C02B_001.

© Copyright Reserved

Rev	Date	Comments
-----	------	----------

Key

TONY FRETTON ARCHITECTS

Tony Fretton Architects Ltd
21 Berners Street, London W1T 3LP
T+44 (0)20 7284 2000, F+44 (0)70 1197 5379
mail@tonyfretton.com, www.tonyfretton.com

Job No:	306
Project:	Darwin Court
Drawing title:	Section C-C As Existing
Scale:	1:100 @ A3
Origination Date:	November, 2023
Status:	Planning
Drawing No :	306_PL_313
Rev	-