



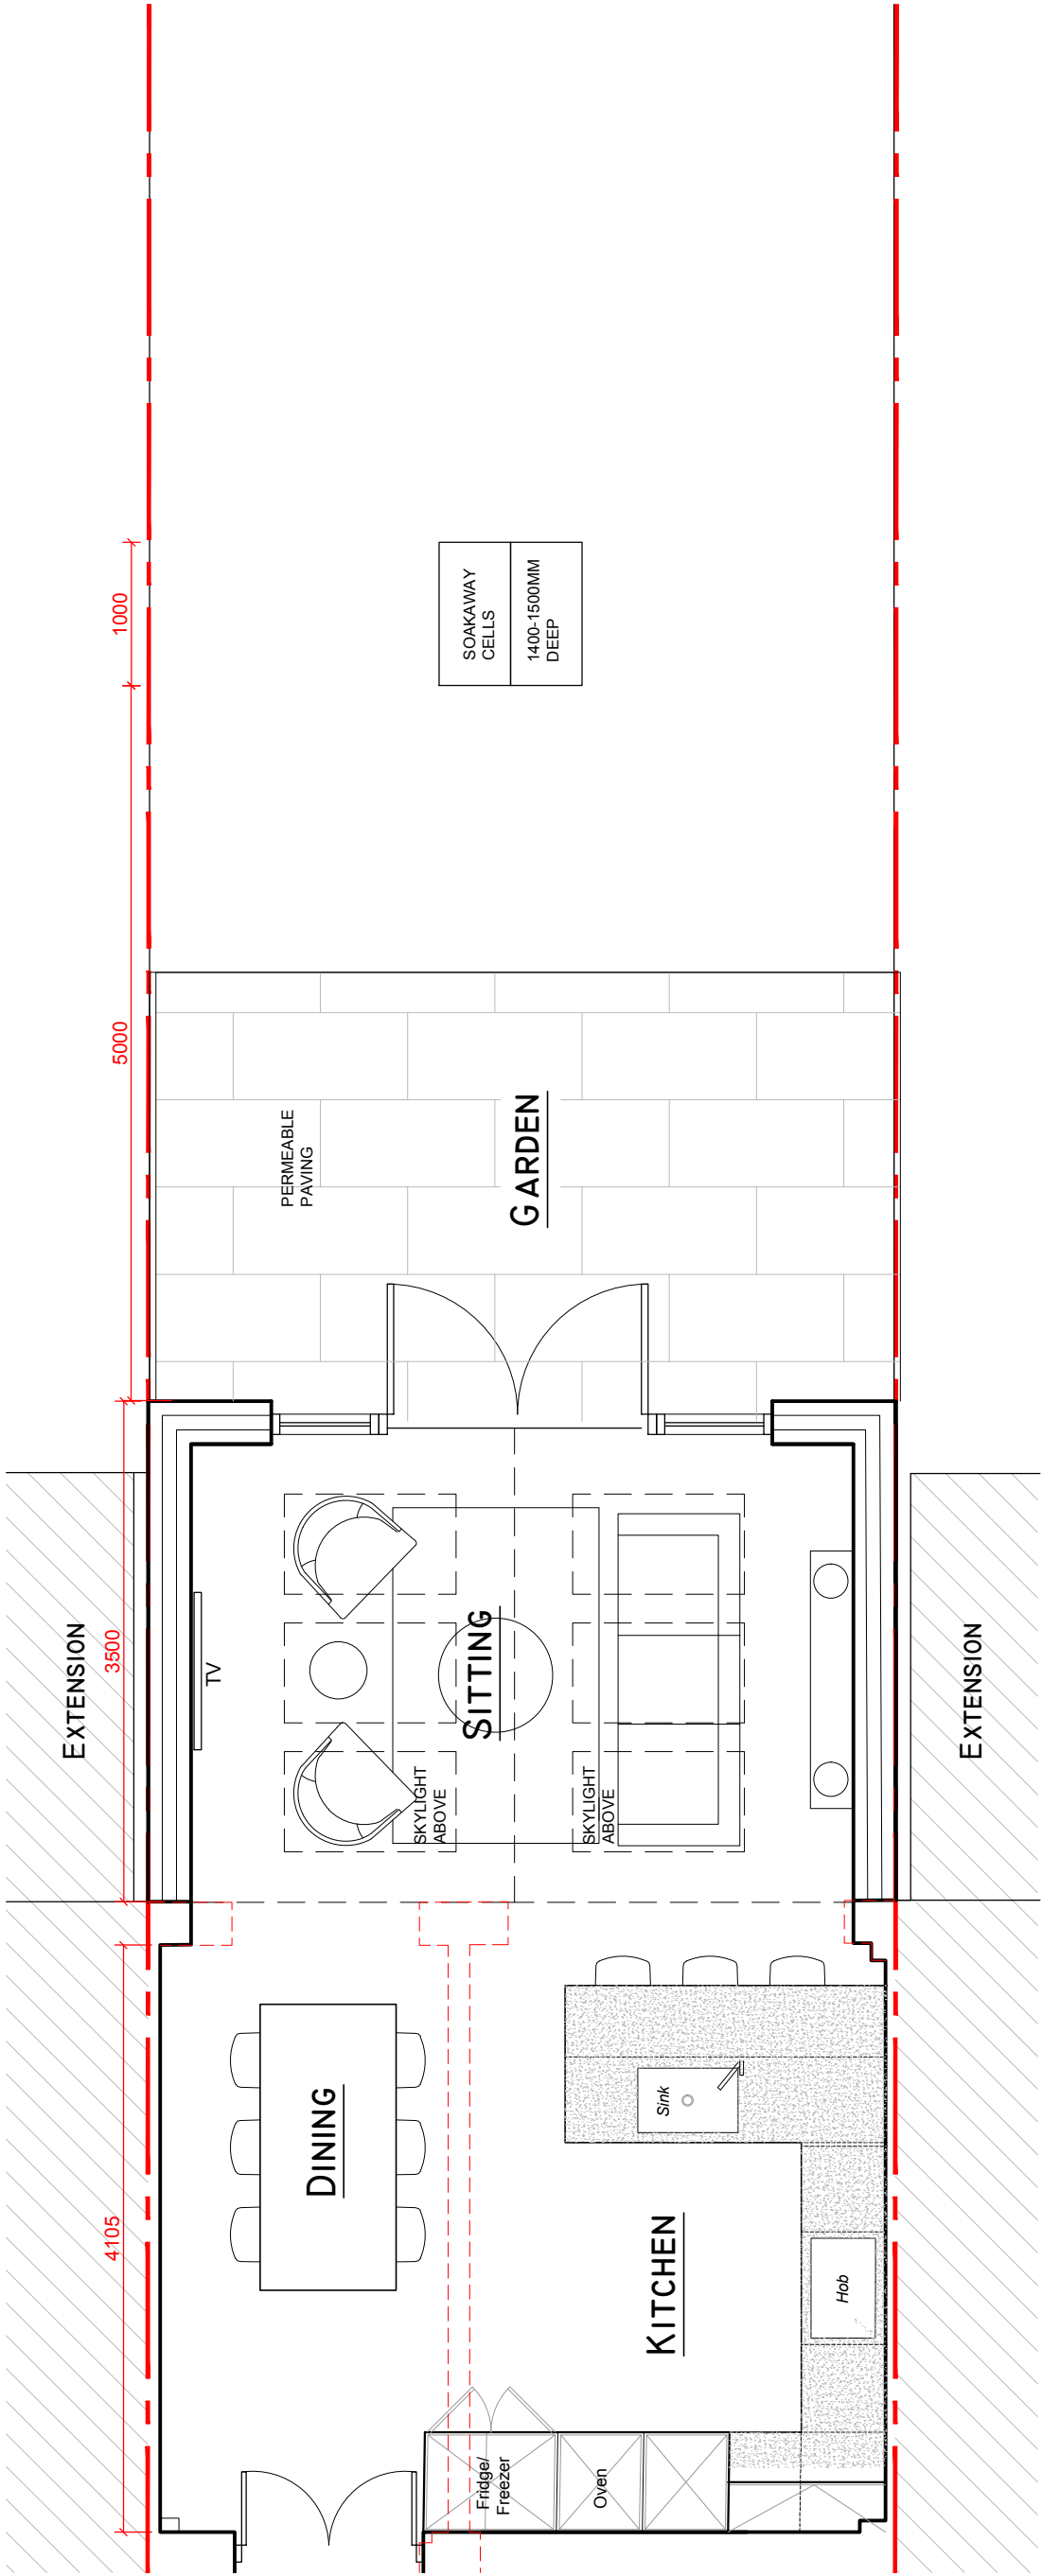

GROUND FLOOR PLAN

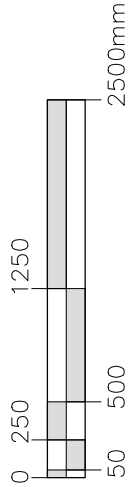

These drawings have been produced for the purposes of Planning and Building regulations only. Do not scale from this drawing. Check all dimensions on site before commencing work.

6 BELSIZE ROAD SWISS COTTAGE, NW6 4RD	Scale:	1:50 @ A3
	Date:	11/03/24
	Revision:	1ST
GARDEN SOAKAWAY PLAN		