


0 1 2 3 4 5m
SCALE 1:50
 WHEN PRINTED ON A3 SIZE PAPER

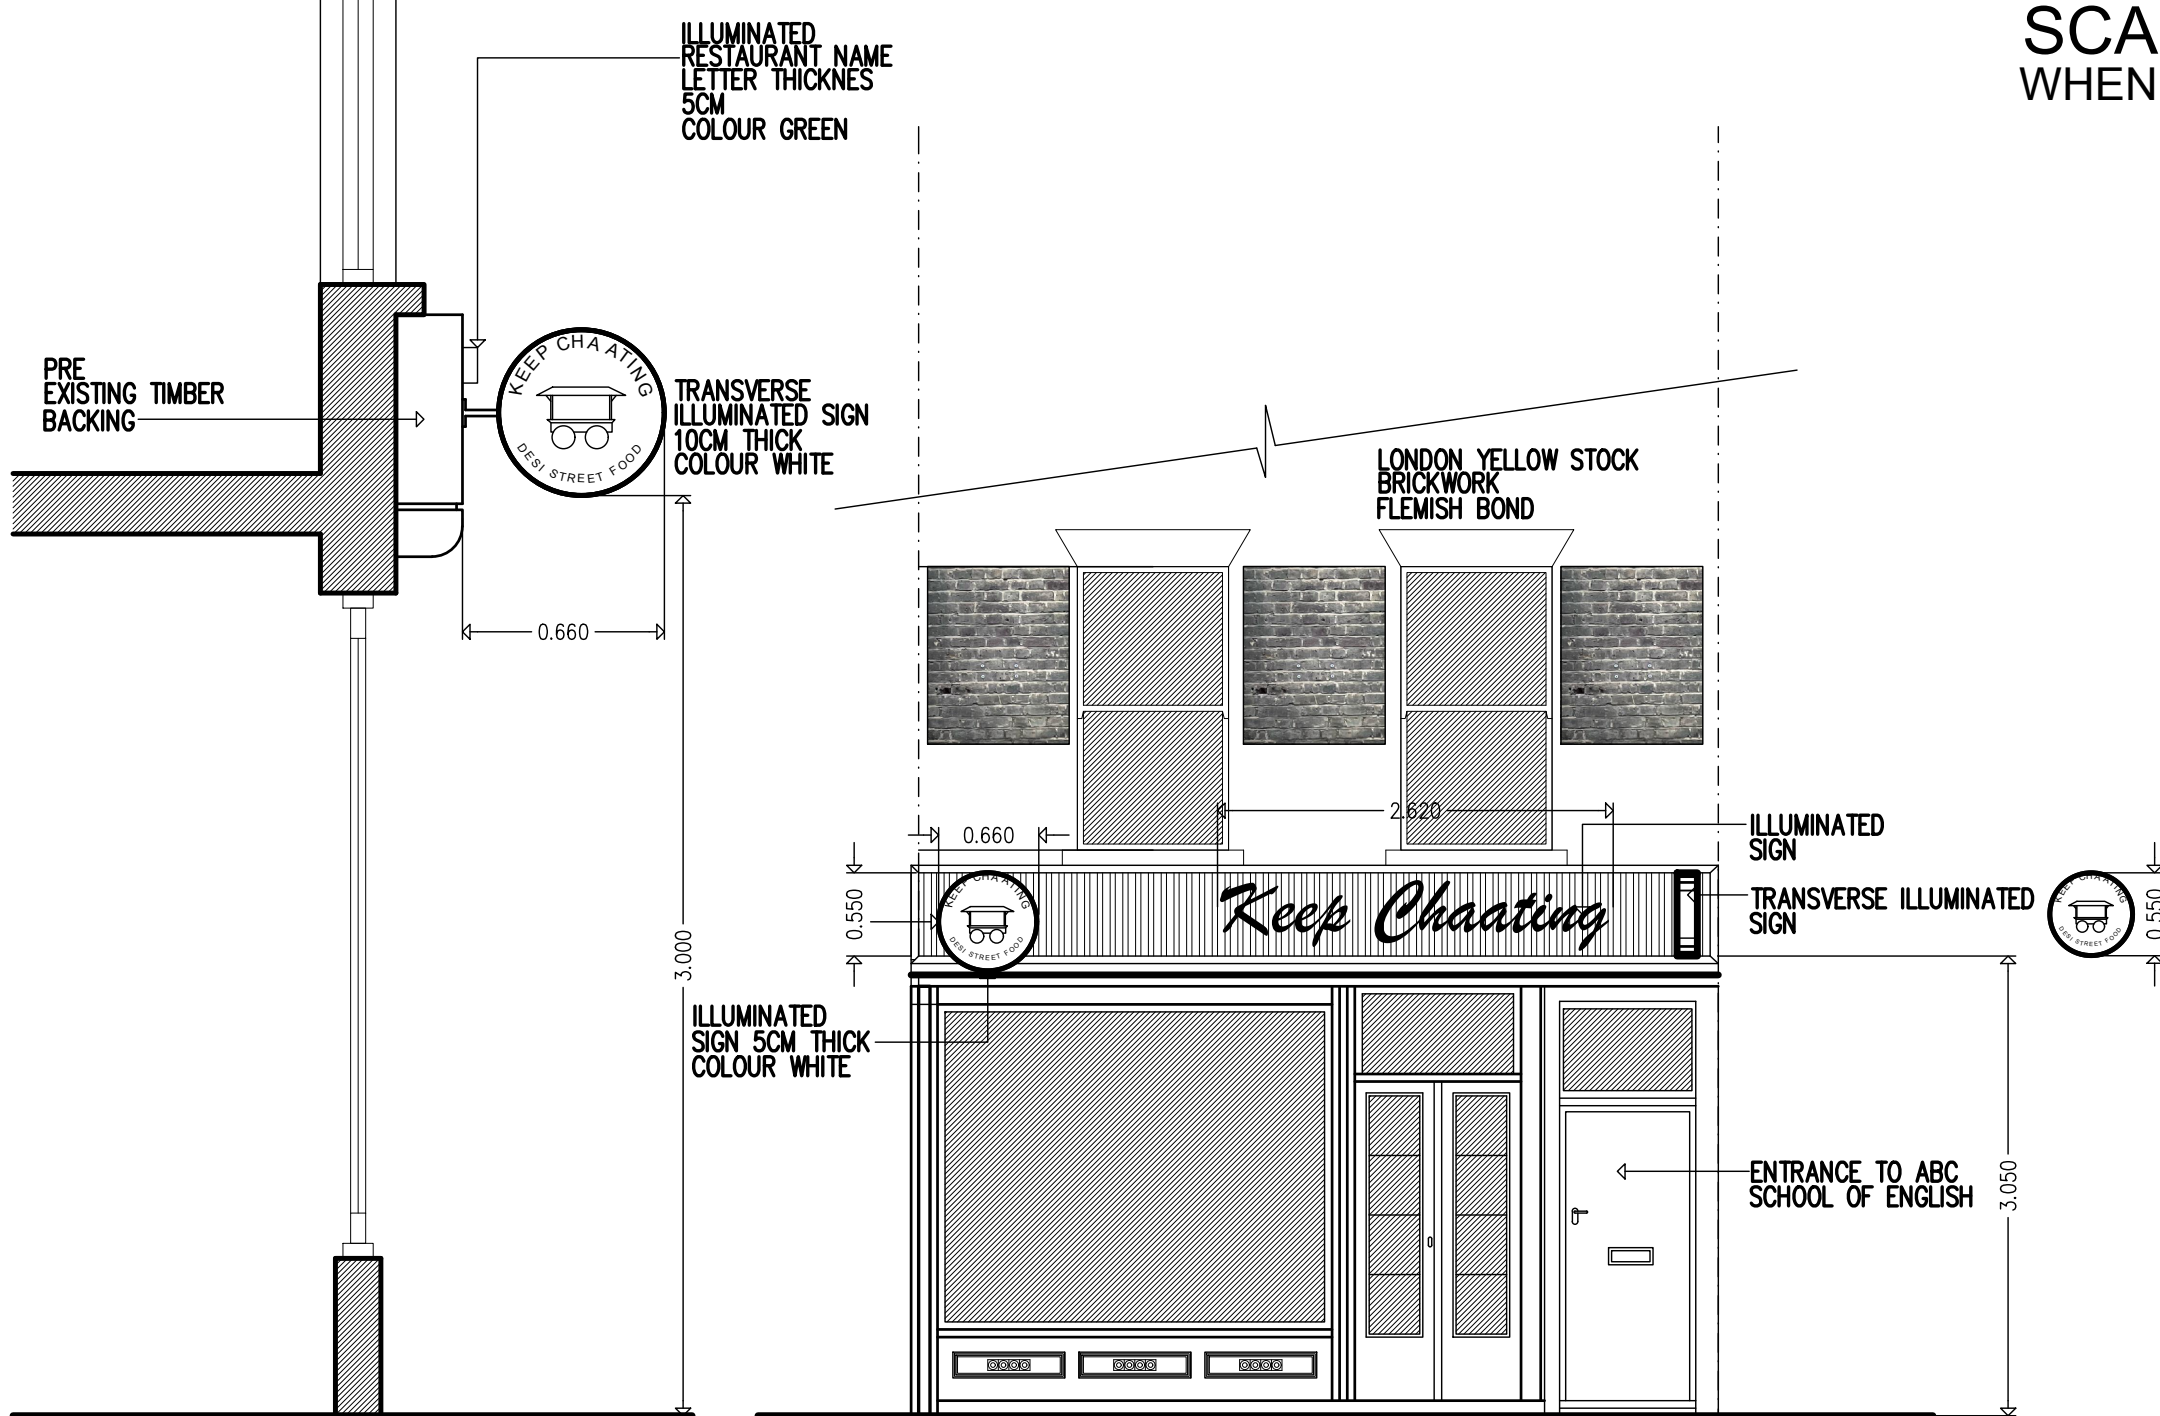

CROSS SECTION SHOWING EXTEND OF INTRUSION OVER PAVEMENT
 Scale 1:25

SHOP FRONT SHOWING NEW ILLUMINATED SIGNS
 Scale 1:50

HOME AND OFFICE
 CHARTERED ARCHITECTS - ENGINEERS
 STUDIO: 39 FORESTDALE, SOUTHGATE, LONDON N14 7DY
 T:07561 100080 F:020 8351 0026 Em: homearchitect@btinternet.com

ARCHITECT:
MICHAEL HAPESHIS
 BA(Hon's), DipArch(Hon's), RIBA, ARB, ETEK

STRUCTURAL ENGINEER:

BUILDING SERVICES ENGINEER:

QUANTITY SURVEYOR:

DRAWING TITLE **ELEVATION SHOWING NEW ILLUMINATED SIGNS AND VIDEO SCREEN**

PROJECT TITLE / CLIENT
KEEP CHAATING INDIAN RESTAURANT AT 63 NEAL STREET, LODNON WC2H 9PJ

CLIENTS:
PRAKASH KUMAR, Esq

Job No:	DRAWING NO 101
CI/SfB 10=1	REVISION SUFFIX A B
Scale 1:50	DATE 16.02.2024-A 15.03.2024-B
DRAWN MPH	CHECKED M.HAPESHIS