



KEY PLAN

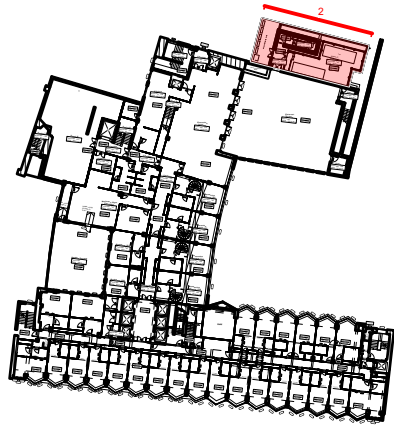


MATERIALS KEY

- ① SERVICES
AC UNITS
- ② POP UP FOR STAIRS
POLYESTER POWDER COATED INSULATED METAL PANNELING, GREY COLOURED.
- ③ LOUVRES
ALUMINIUM PPC GRILLES TO MATCH THE WINDOWS FRAME. RAL 7048
- ④ DOOR
ALUMINIUM POLYESTER POWDER COATED DOOR WITH VISION PANELS
- ⑤ BALUSTRADE
GALVANISED STEEL RAILING SYSTEM
- ⑥ GRILLES
ALUMINIUM PPC GRILLES TO MATCH WINDOW FRAMES. RAL 7048 - PEARL MOUSE GREY

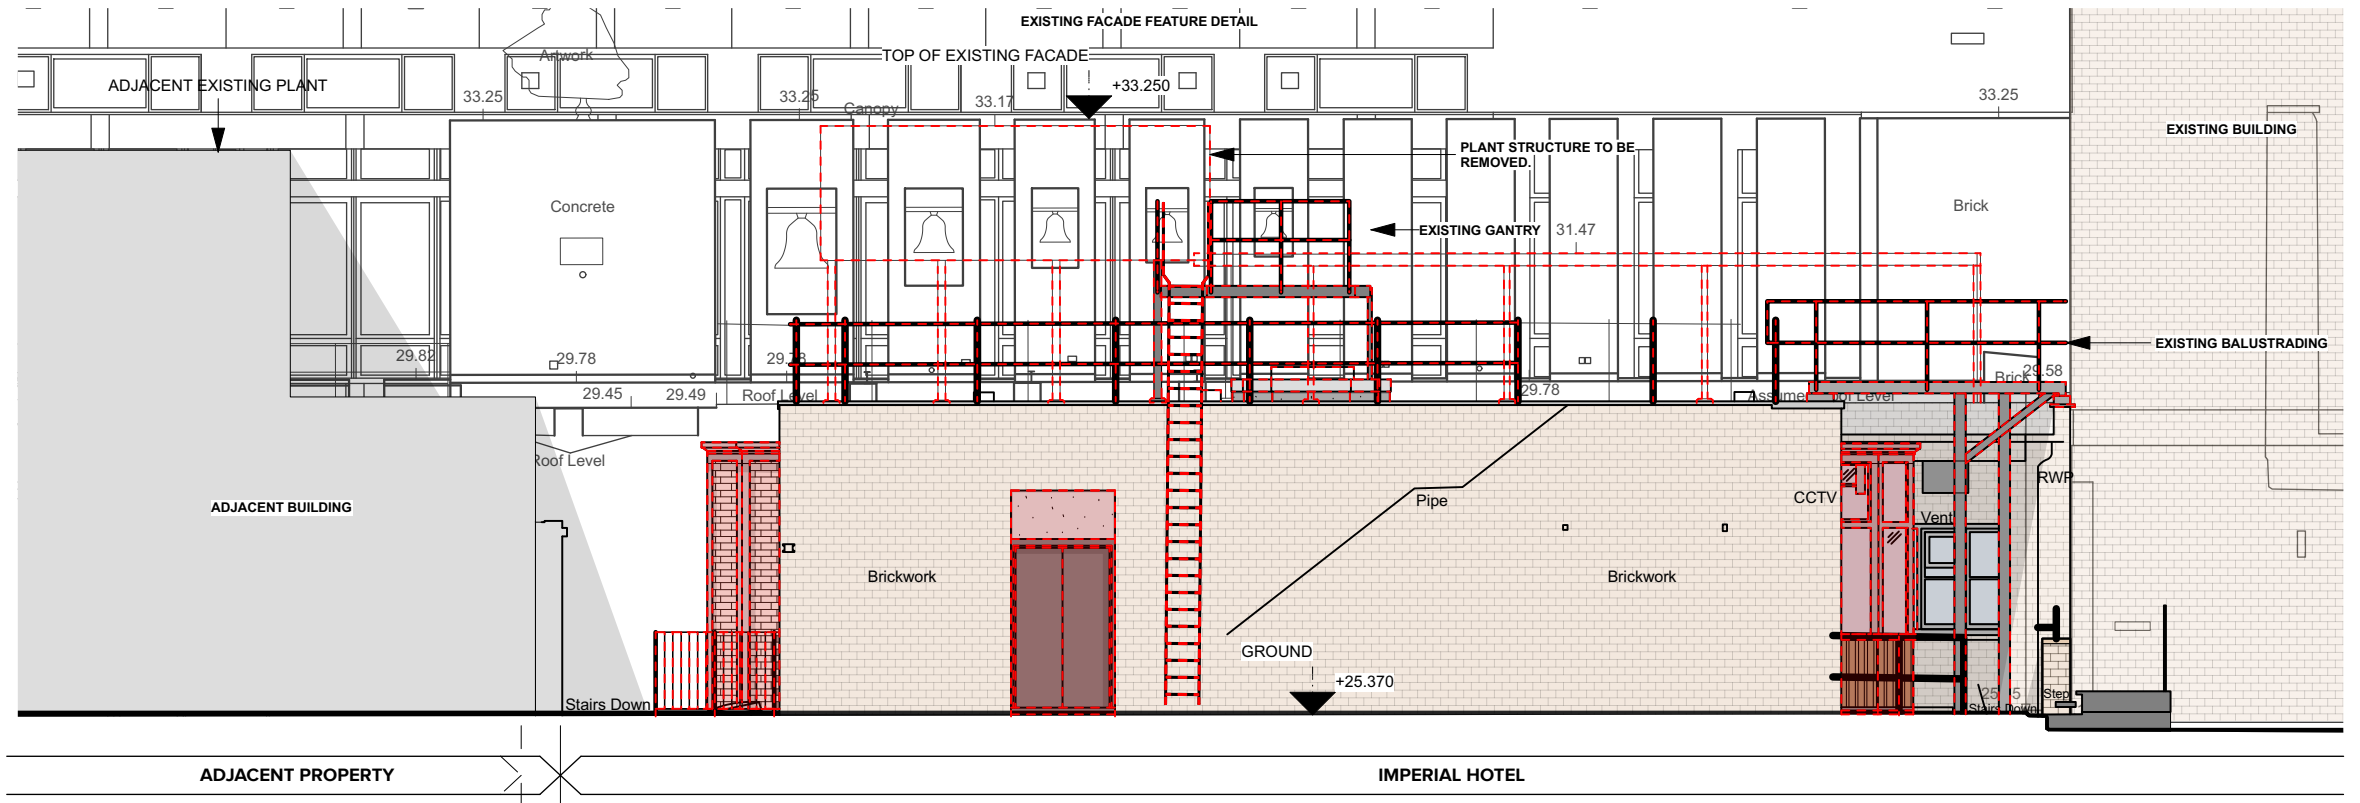

EXISTING ELEVATION

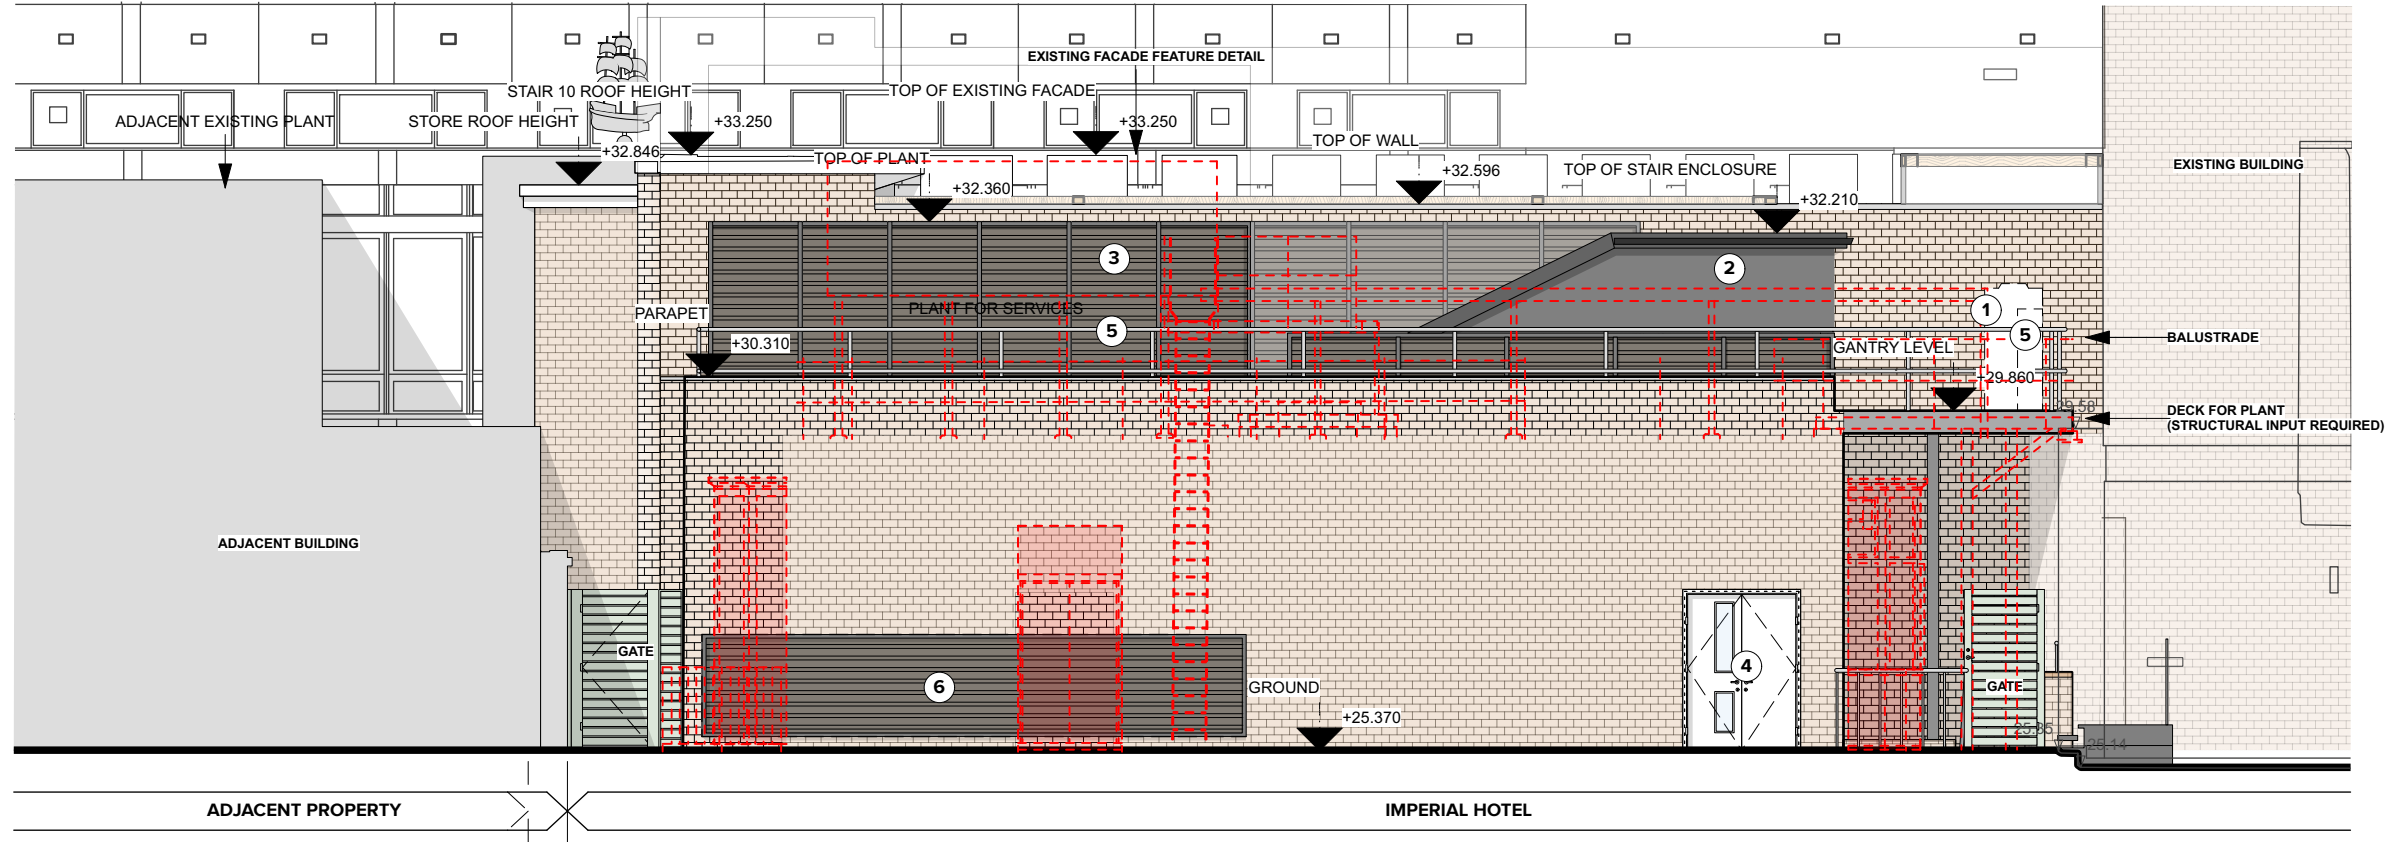

PROPOSED ELEVATION

SOURCES:

Section survey supplied by Maltby Surveys. Original data received on April 2018, with updates in October 2018 and March 2019.



Revisions:	A	BR	JLS	05/02/24	Initial issue.
	B	BR	JLS	13/02/24	Roof height amended. Additional annotations and amended roof height title.
	C	BR	JLS	23/02/24	Stair pop-up material changed. Show riser and louvres. Amend key. Shown pagola.
	D	BR	JLS	01/03/2024	Shown existing elevations. Shown demolition lines.