



MATERIALS KEY					
1	EXISTING DOORS TO BE REPLACED	4	EXISTING RENDERED FACADE	7	EXISTING DRAINAGE TO BE REMOVED
2	EXISTING GLAZING TO BE REPLACED	5	EXISTING TIMBER CLADDING TO BE REMOVED	8	EXISTING STAIRCASE TO REMAIN
3	EXISTING BRICKWORK FACADE	6	EXISTING GATES TO BE REMOVED	9	EXISTING BALUSTRADE TO BE REMOVED

GENERAL KEY	
TO BE DEMOLISHED	

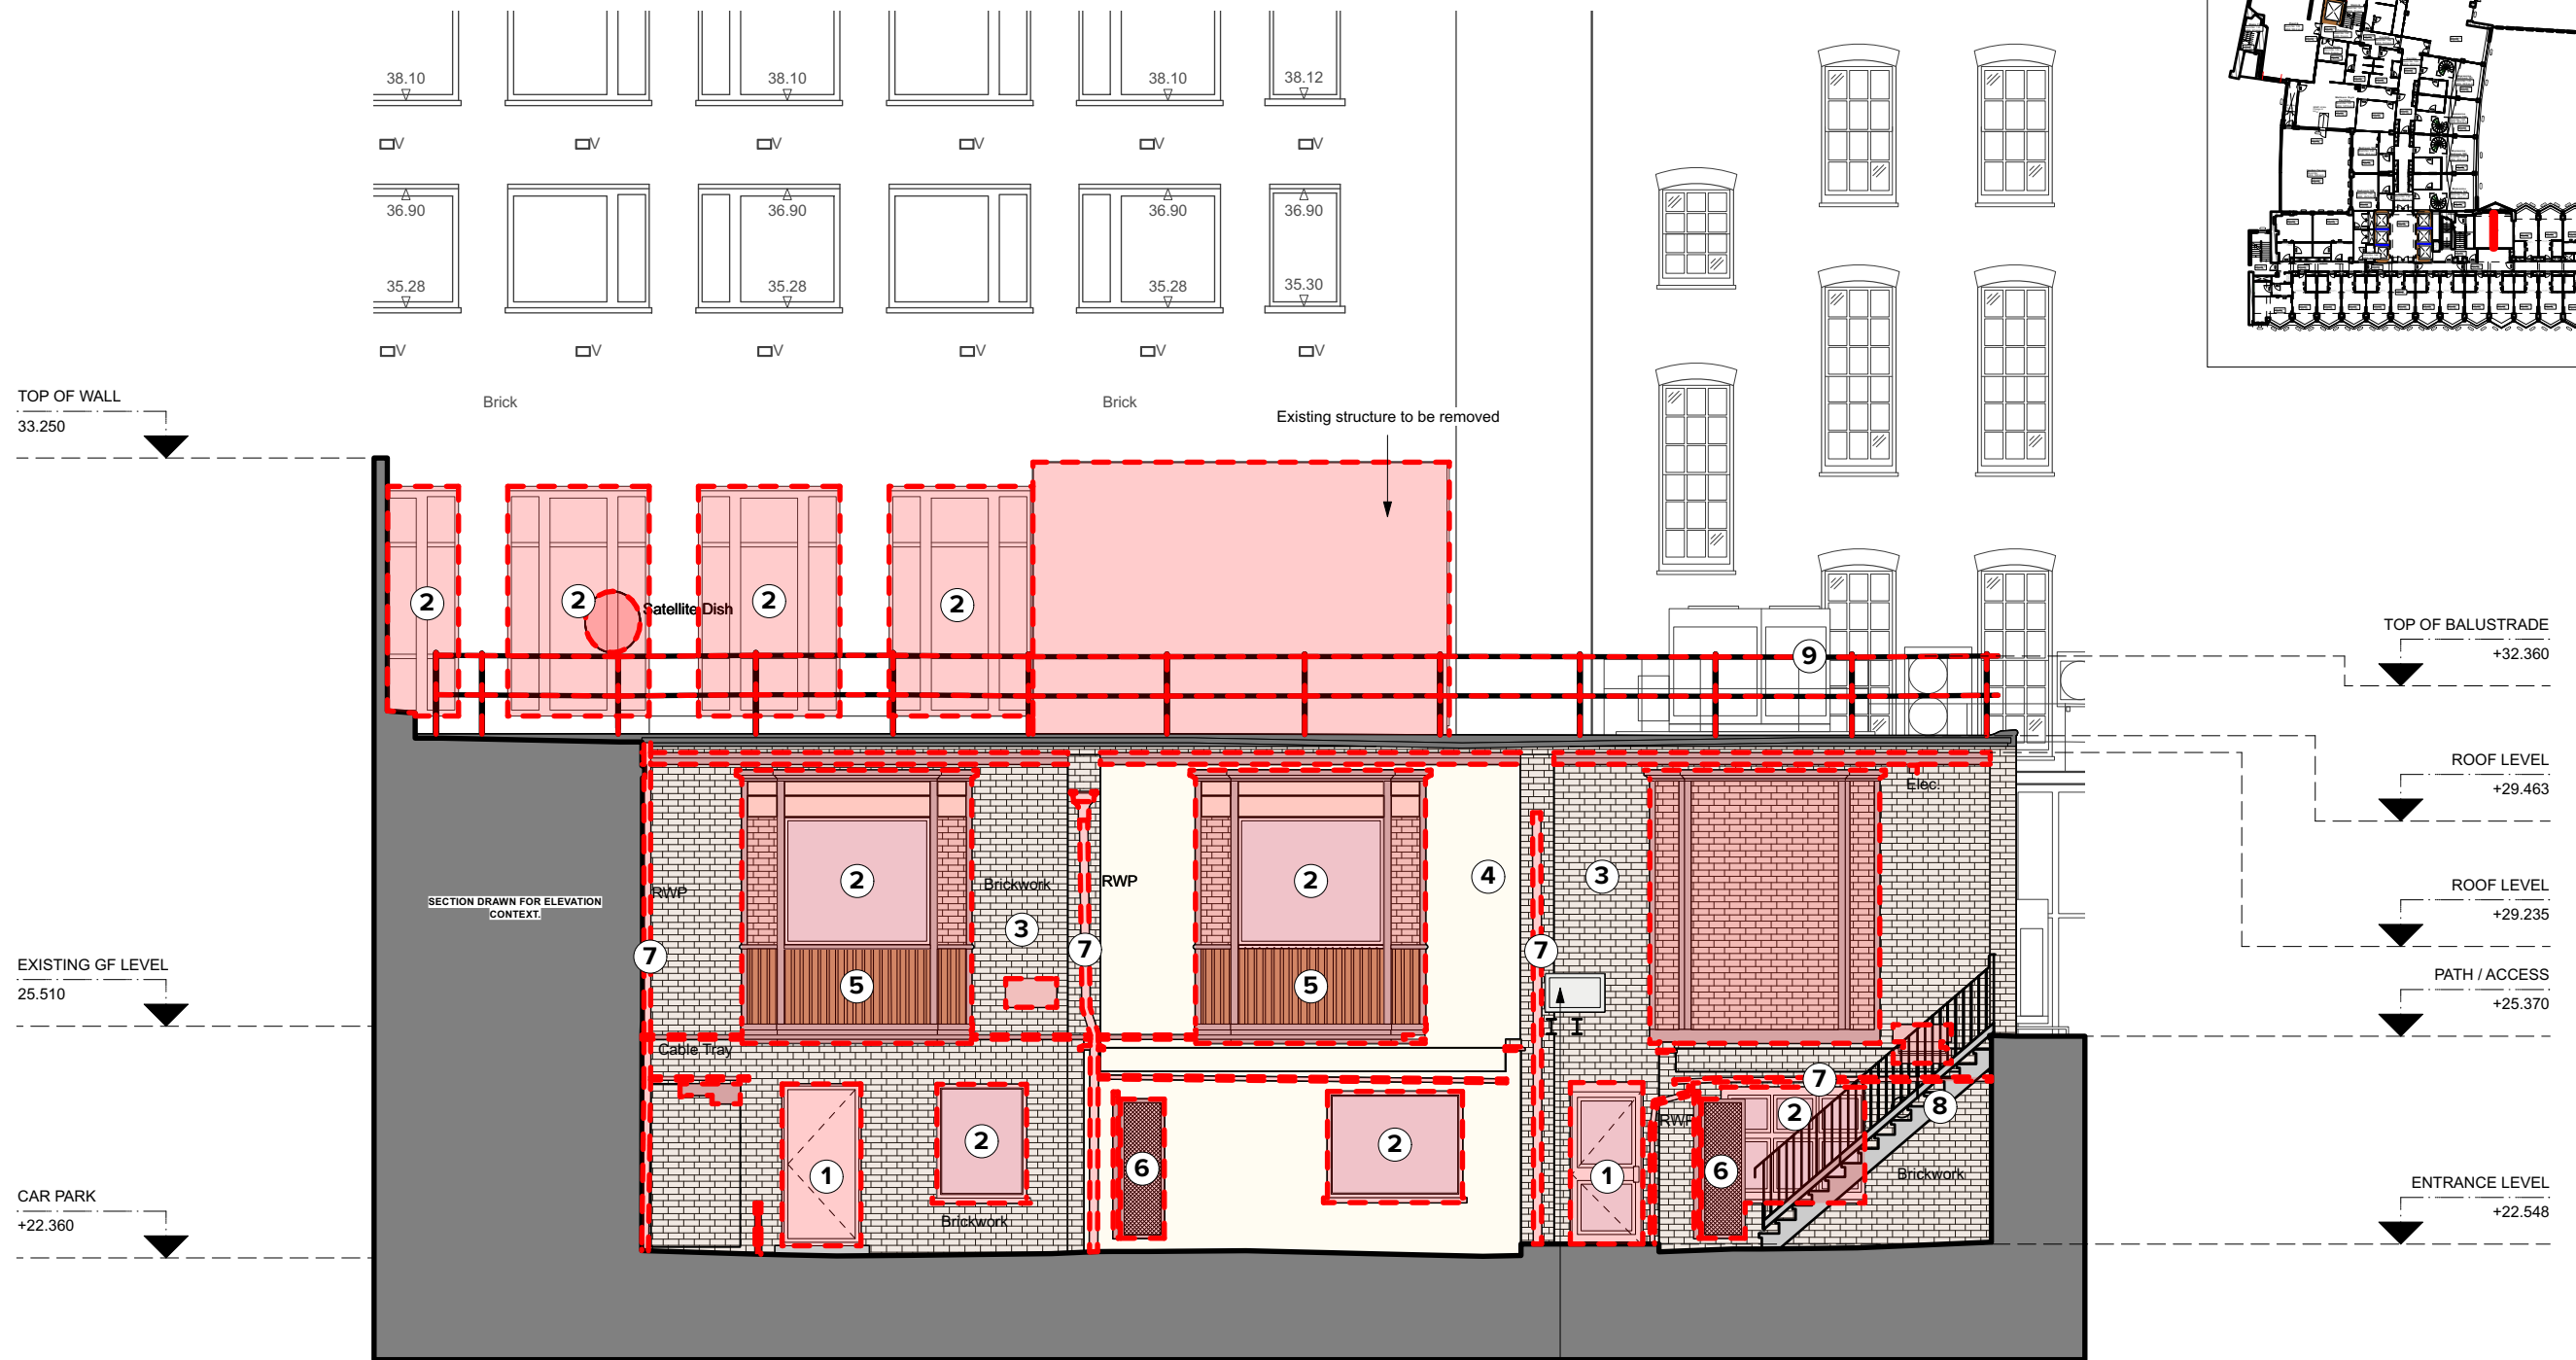

SOURCES:
Section survey supplied by Maltby Surveys. Original data received on April 2018, with updates in October 2018 and March 2019.

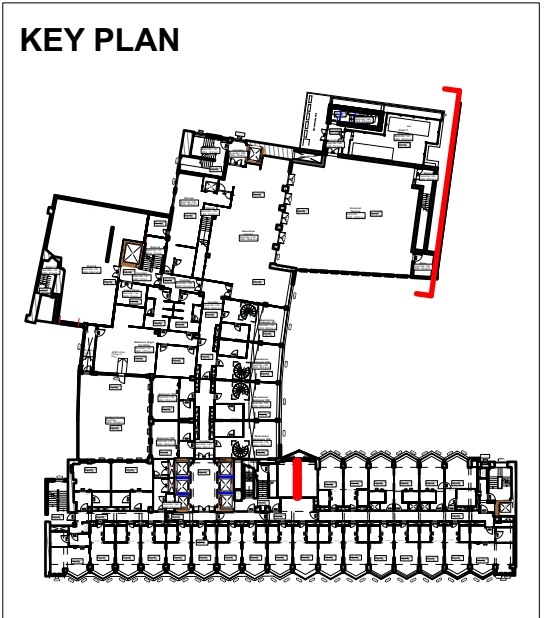