


KEY

REMOVAL OF EXISTING WINDOWS AND STRUCTURE

NEW BUILD FIRST FLOOR
26.7 sqm
287.4 sqft

KEY PLAN 1:1250

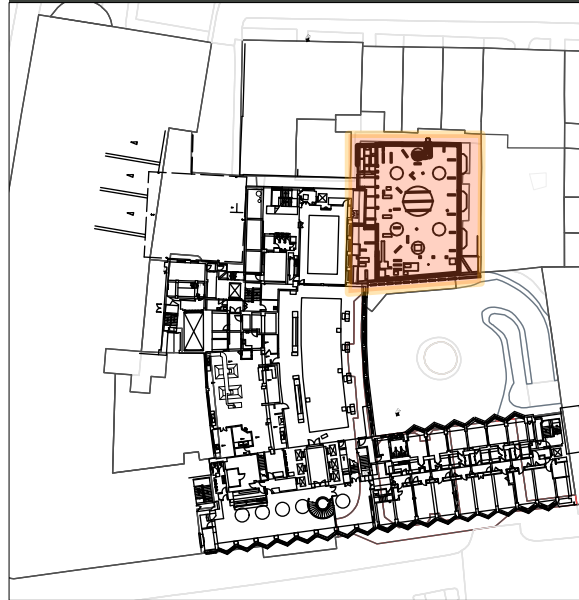


NOTES

NOTE:
SECTION 11: See drawing 1431-P110

SOURCES:

Survey supplied by Maltby Surveys. Original data received on April 2018, with updates in October 2018 and March 2019.

OS Mapping Data obtained from Ordnance Survey. Information License Number 531879_706844

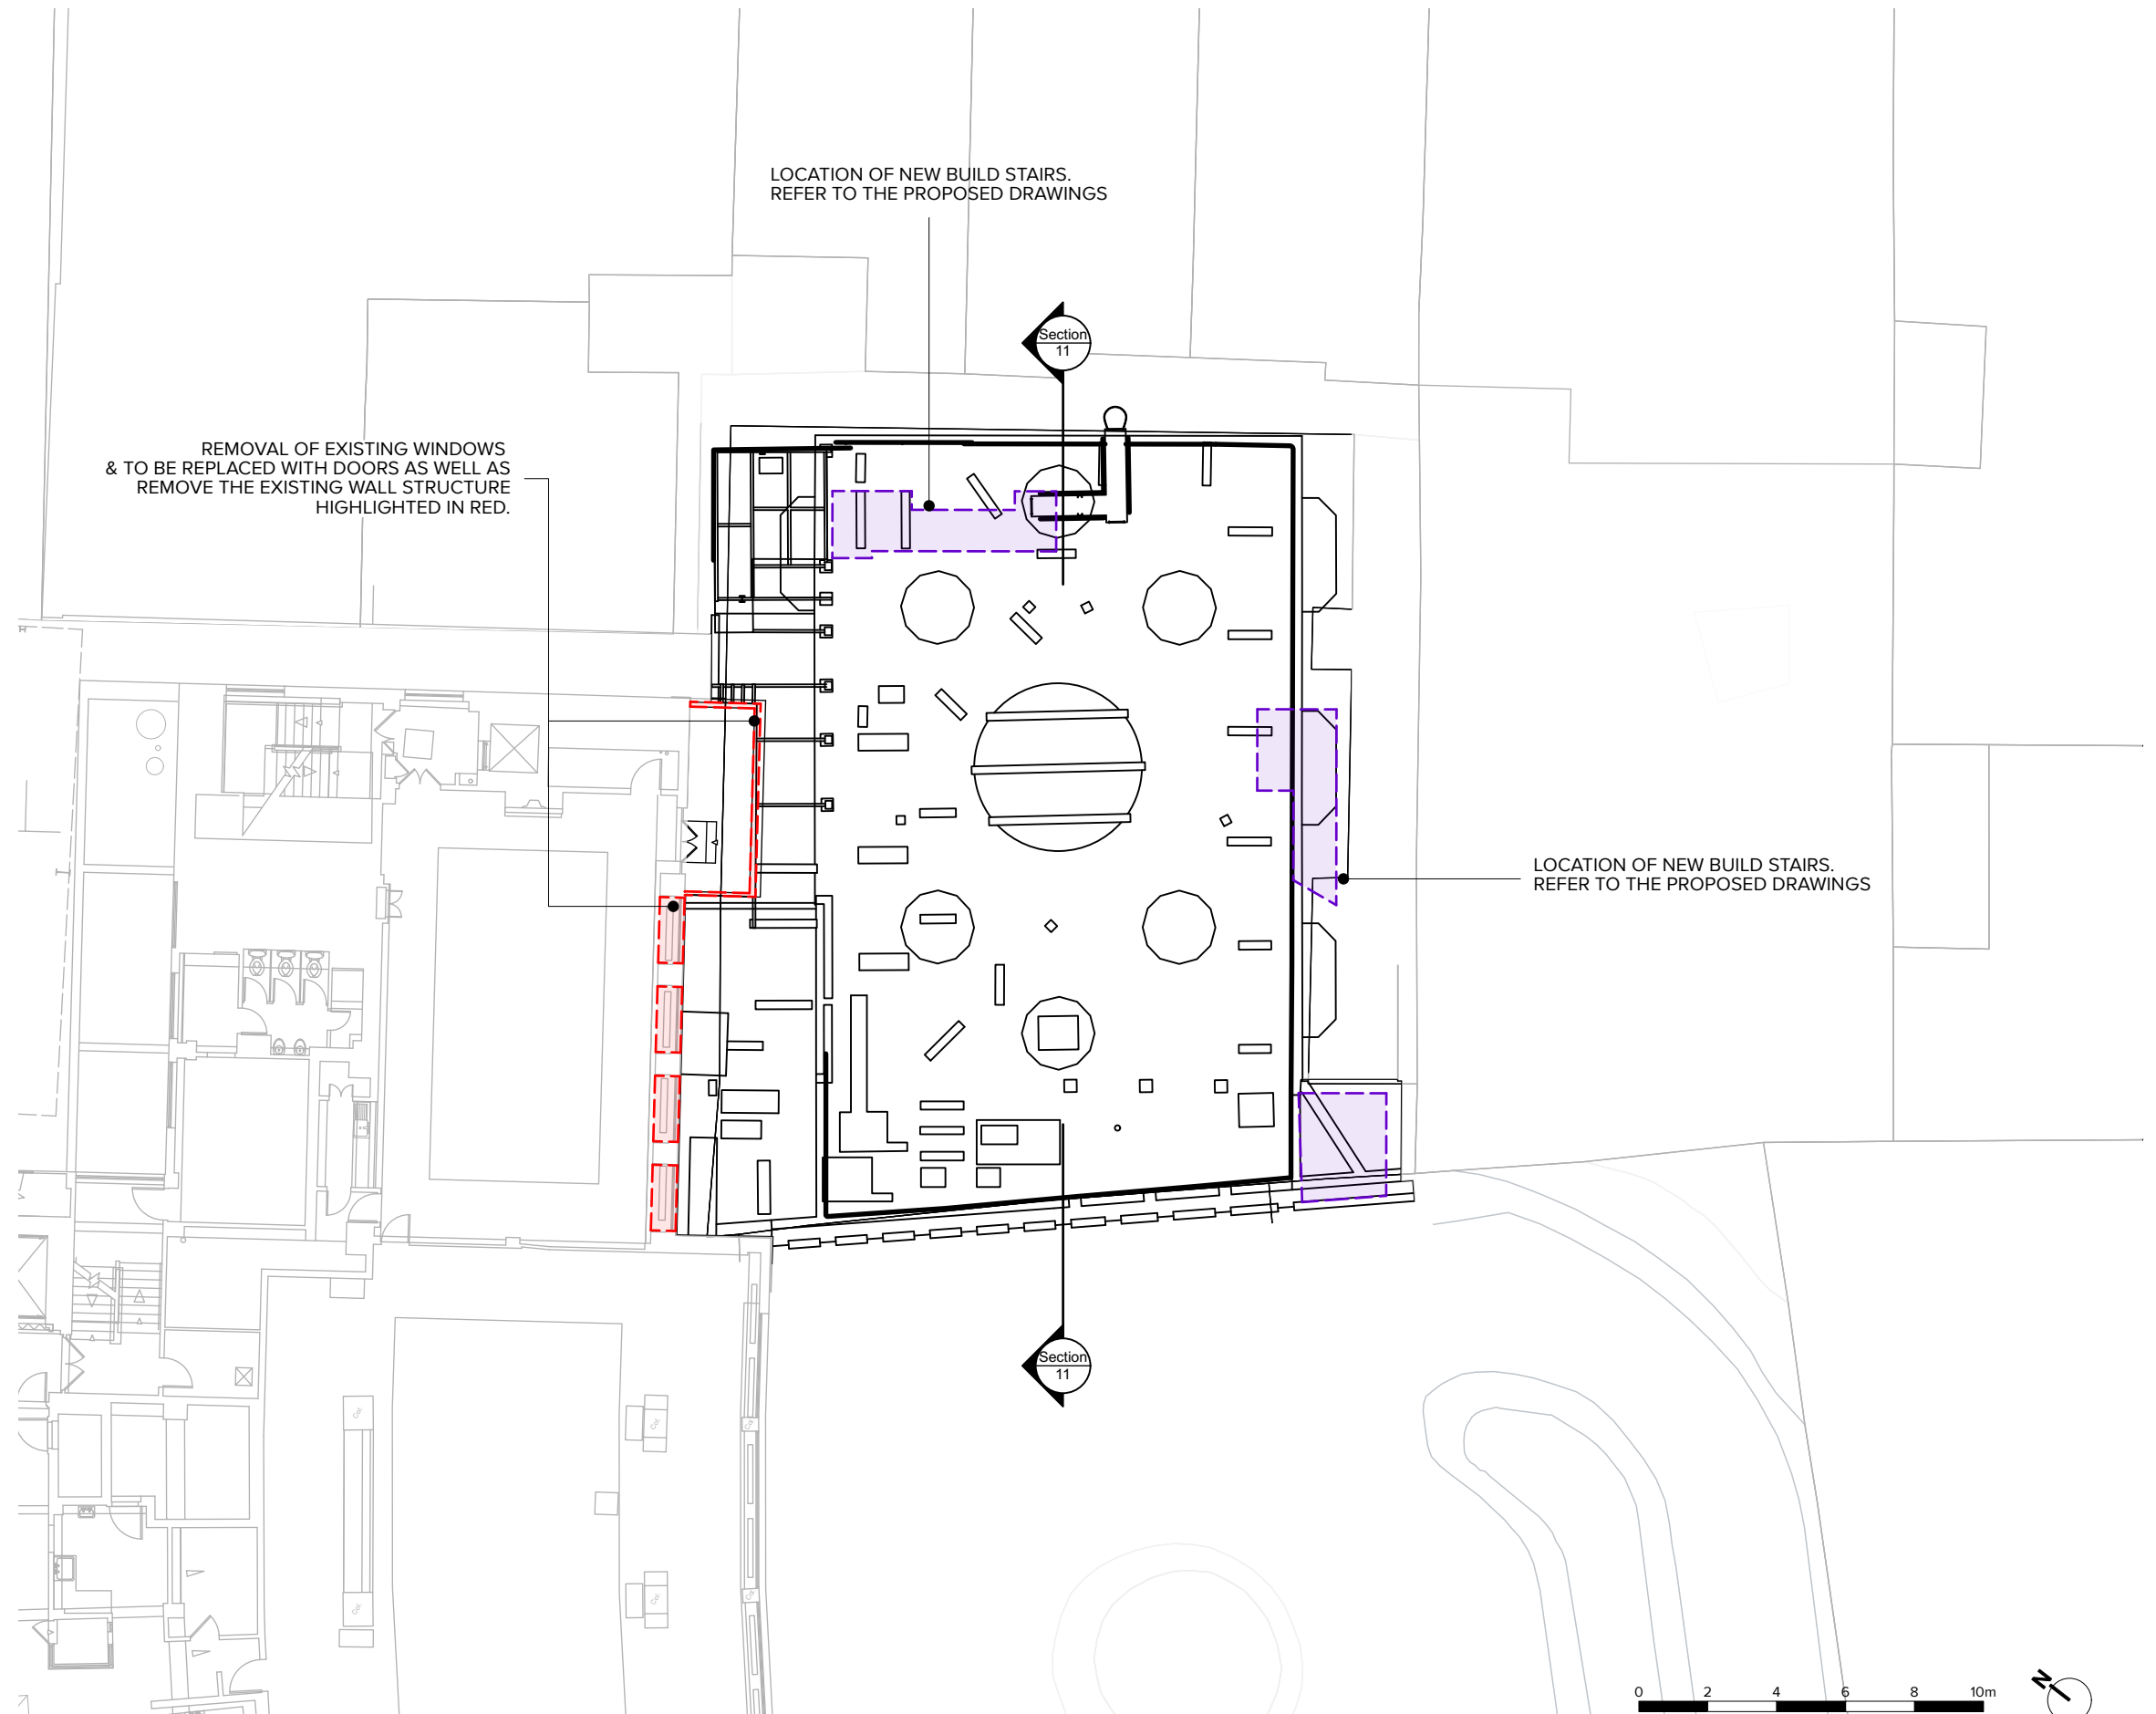

Revisions:	C	BWL	JLS	18/09/23	Sheet name changed. OS base added. Source and Key updated. Annotations updated.
	D	MUH	JLS	21/09/23	Addition of demolition of existing windows & existing wall / structure - Highlighted in red.
	E	BWL	JLS	22/09/23	Issued for planning.
	F	BWL	JLS	06/02/24	New build area updated. Notes updated. Section 11 moved.
	G	BWL	JLS	23/02/24	New build area updated. Key updated.

scale 1:200 @ A3 date 27/03/2023
drawn THSS checked JLS

1431-P104-G

www.cube-designltd.co.uk

T: 01425 481 999

cube_design ©