


KEY

 **NEW BUILD GROUND FLOOR (GIFA)**
15 sqm
161.5 sqft

KEY PLAN 1:1250

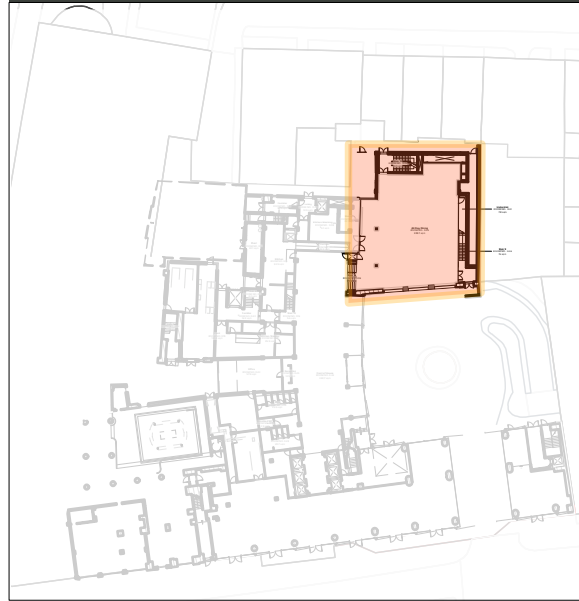

NOTES

NOTE:


SECTION 11: See drawing 1431-P110

SECTION AA: See drawing 1431-P125

SOURCES:

Survey supplied by Maltby Surveys. Original data received on April 2018, with updates in October 2018 and March 2019.

OS Mapping Data obtained from Ordnance Survey. Information License Number 531879_706844

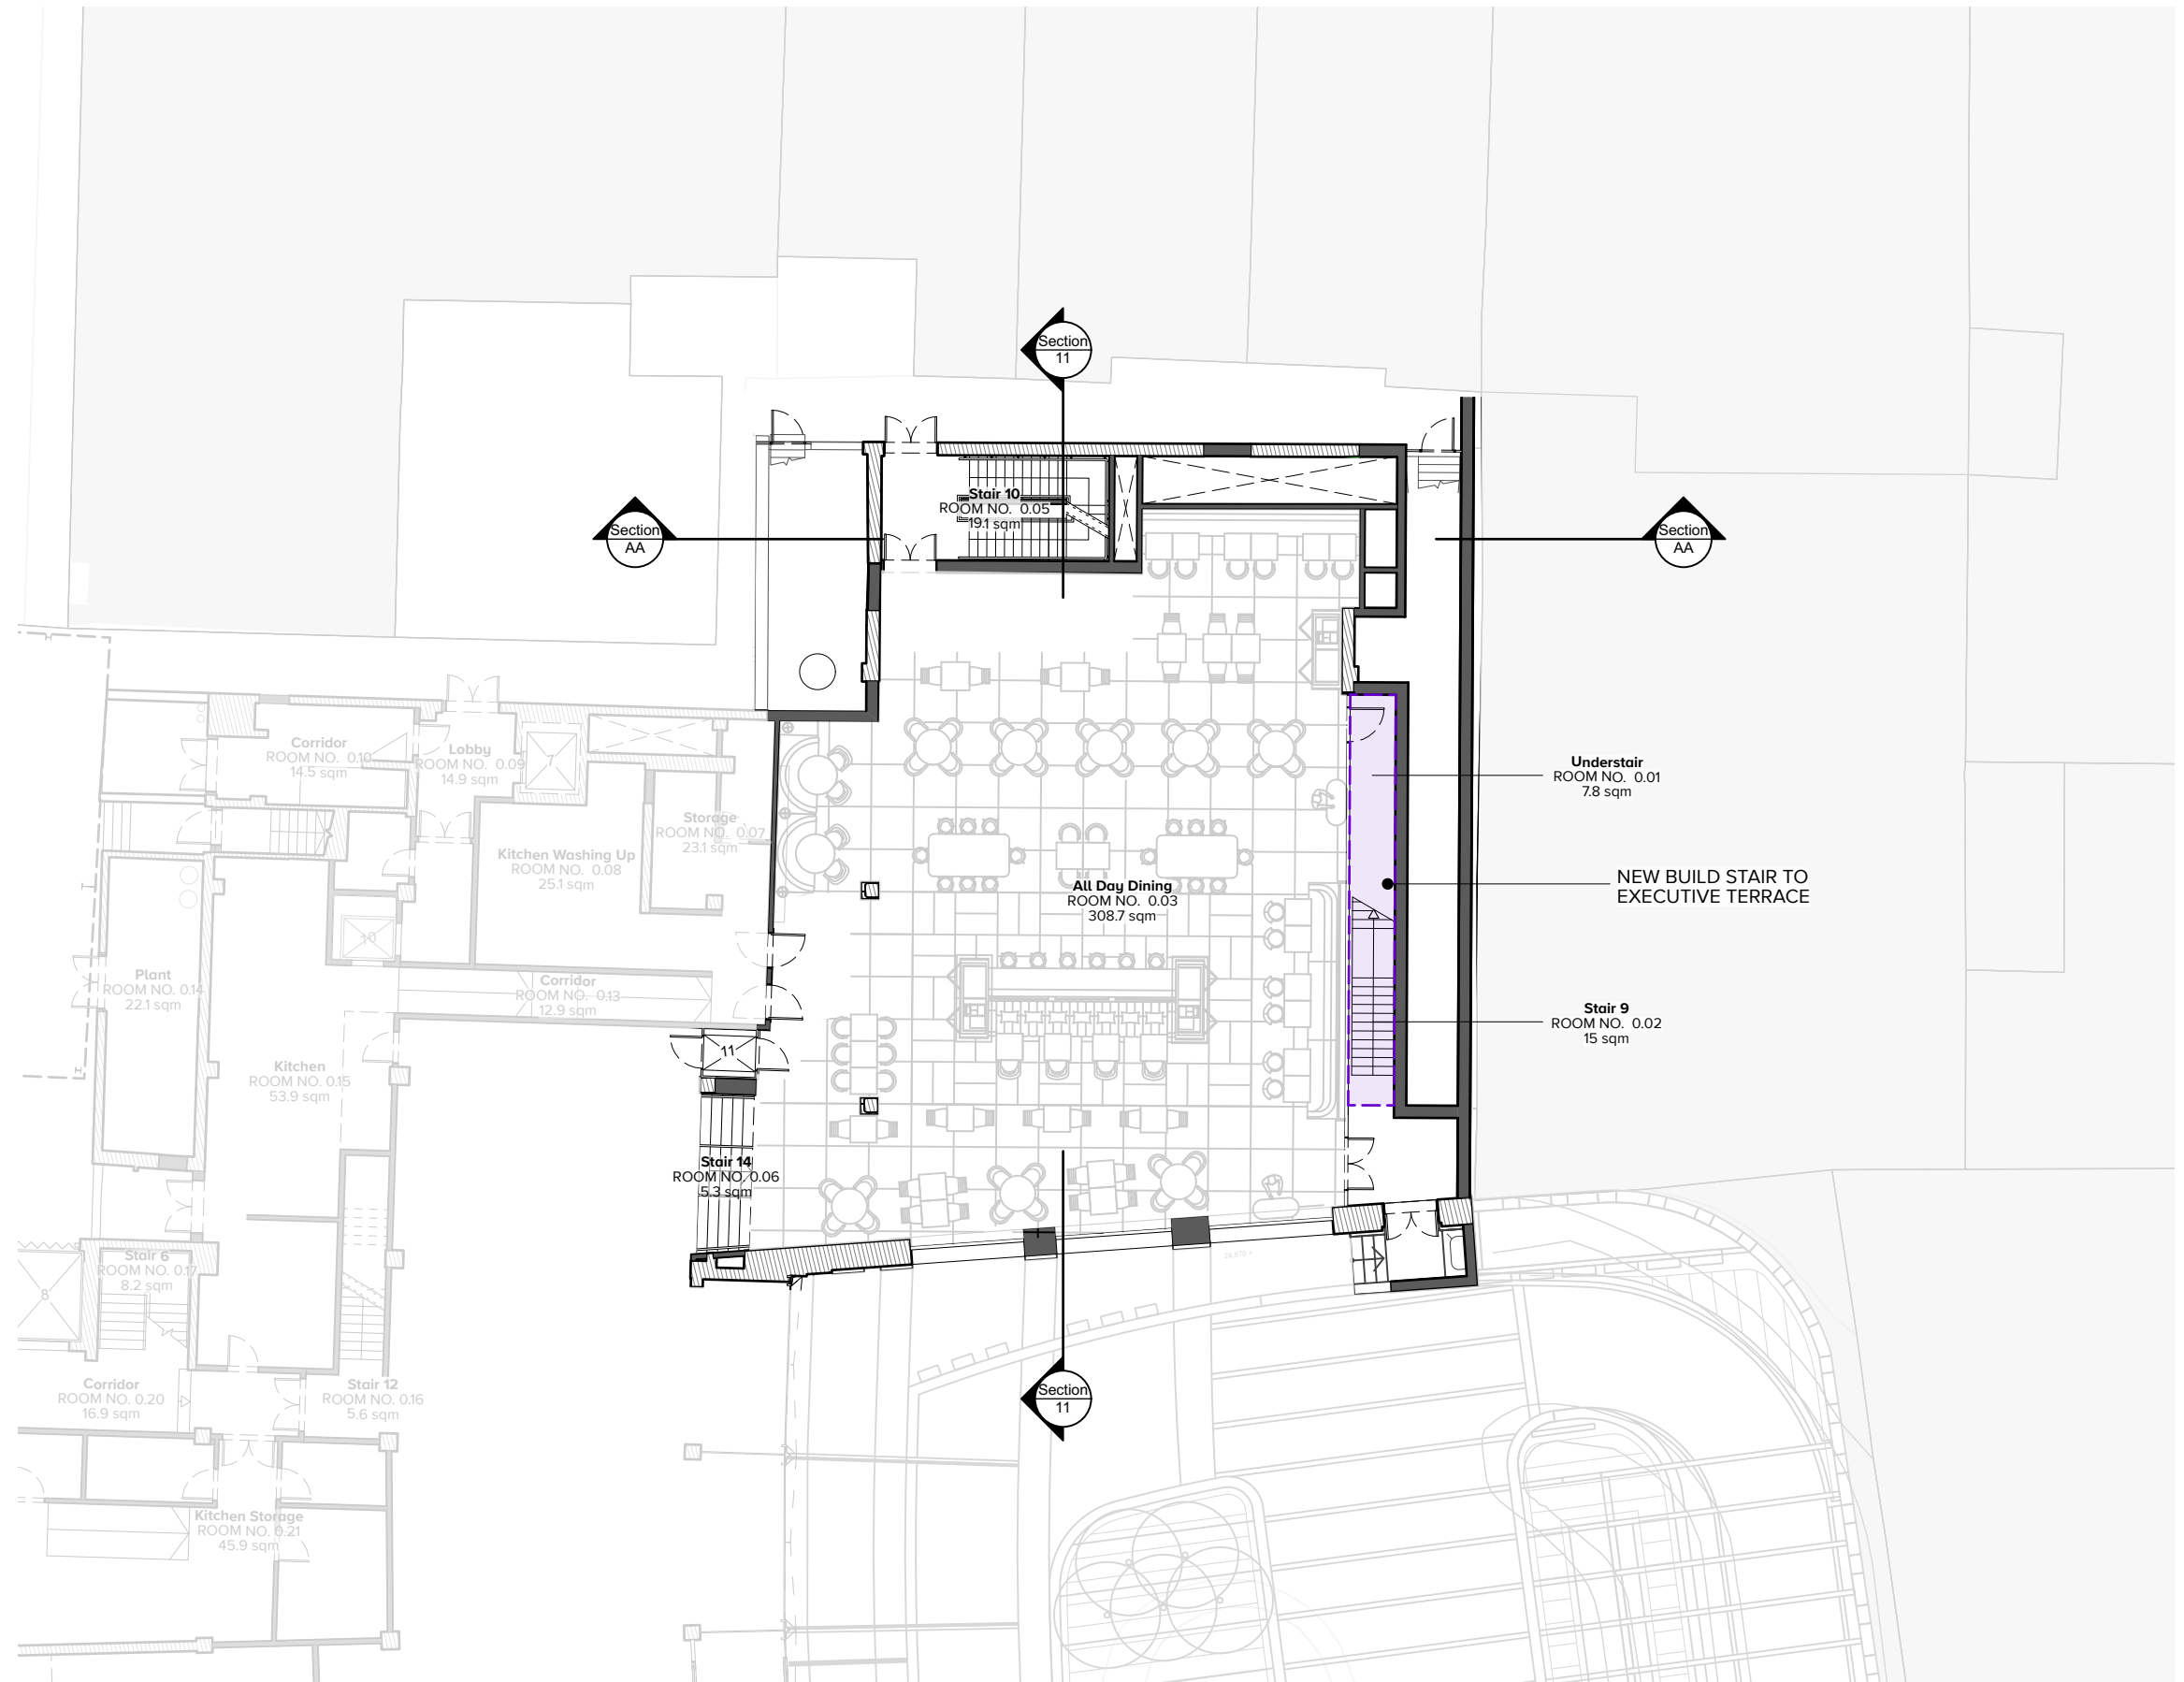

PLANNING

Revisions:	D	BWL	JLS	22/09/23	Issued for planning.
	E	BWL	JLS	06/02/24	New build area updated, notes and annotations updated. GA plan updated. Section 11 moved.
	F	BR	JLS	23/02/24	Shown context to external stairs. Amend courtyard windows.
	G	VL	JLS	27/02/24	Room name updated.
	H	BWL	JLS	01/03/24	Context updated. Courtyard landscape added.

scale 1:200 @ A3 date 28/03/2023
drawn THSS checked JLS

1431-P107-H

www.cube-designltd.co.uk

T: 01425 481 999

cube_design ©