


KEY

NEW BUILD FIRST FLOOR (GIFA)
26.7 sqm
287.4 sqft

KEY PLAN 1:1250

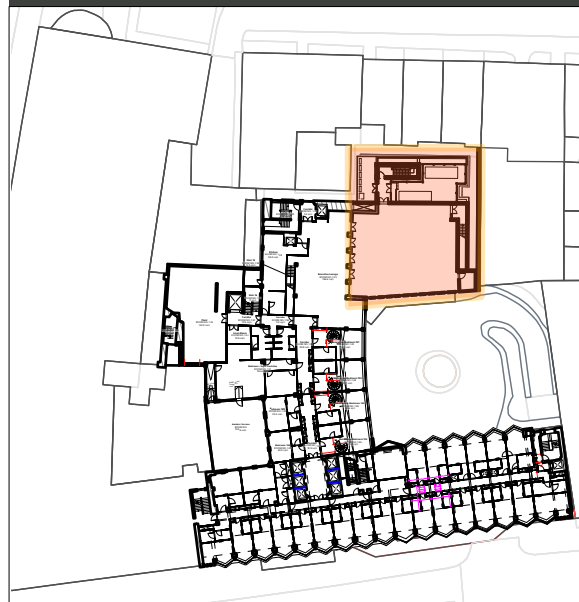

NOTES

NOTE:


SECTION 11: See drawing 1431-P110

SECTION AA: See drawing 1431-P125

SOURCES:

Survey supplied by Maltby Surveys. Original data received on April 2018, with updates in October 2018 and March 2019.

OS Mapping Data obtained from Ordnance Survey. Information License Number 531879_706844

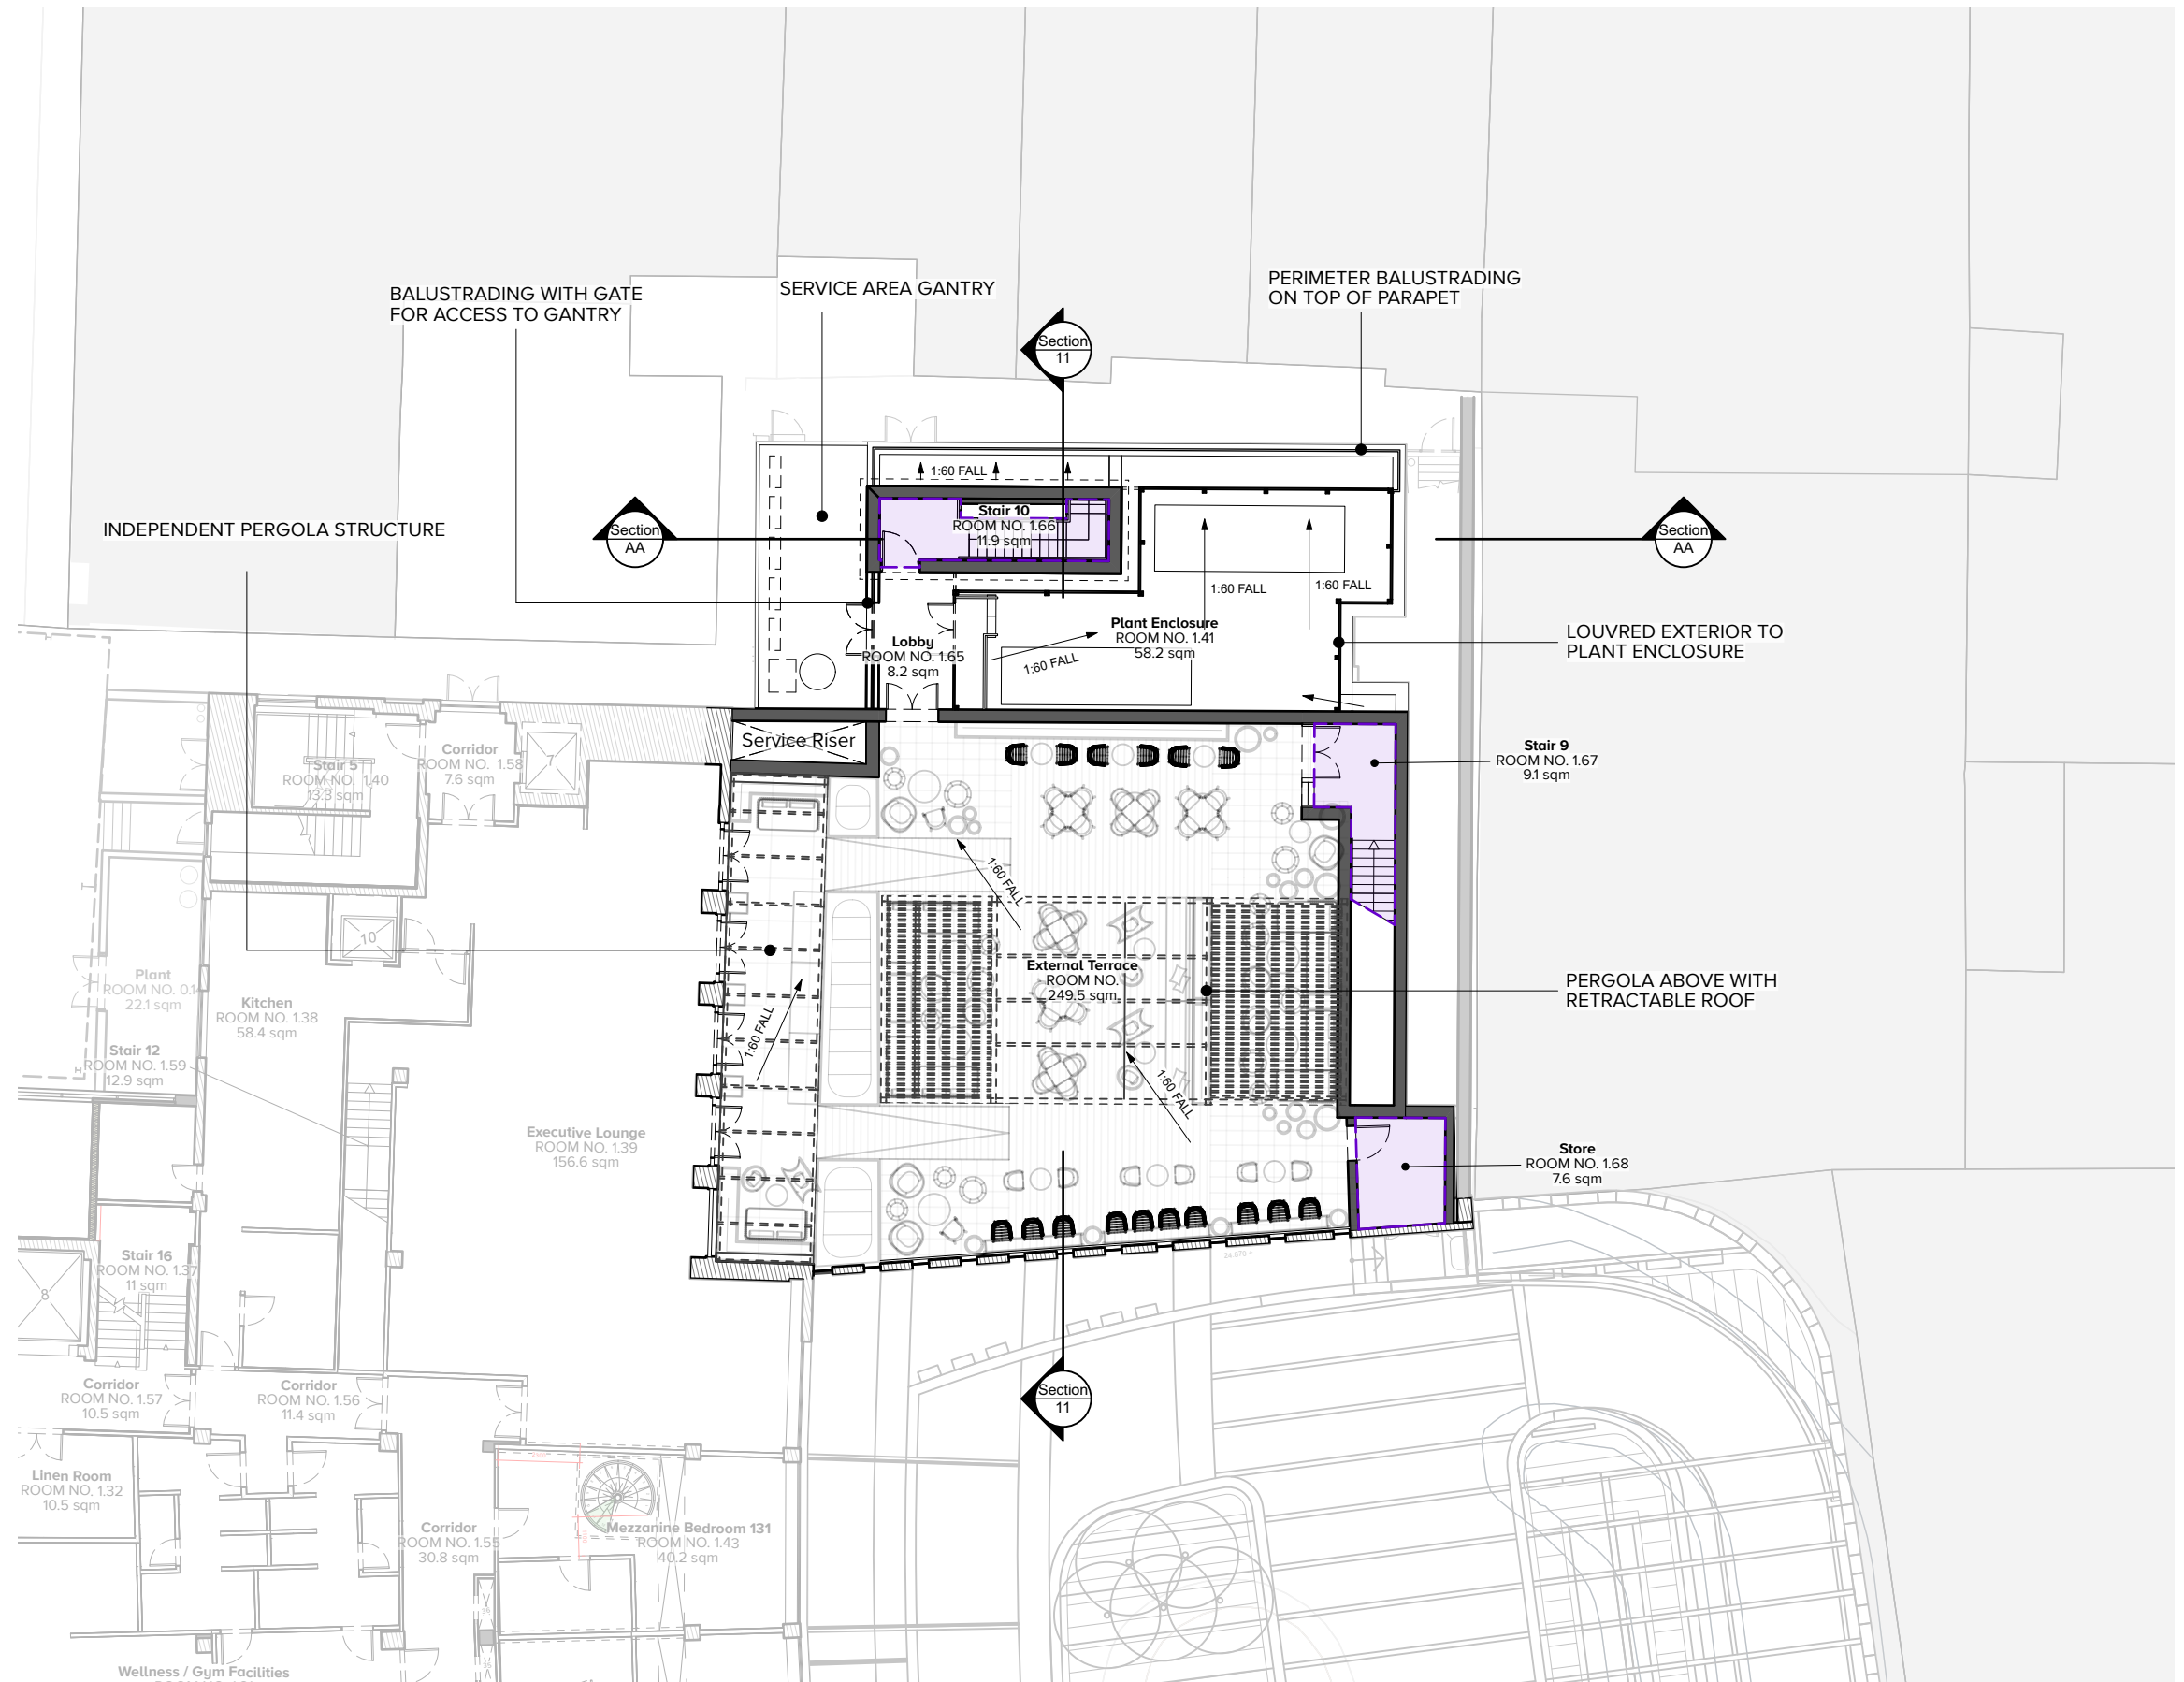

PLANNING

Revisions:	C	BWL	JLS	19/09/23	Drawing number changed. OS base added. Key and source updated. Annotations and scale revised.
	D	BWL	JLS	22/09/23	Issued for planning.
	E	BWL	JLS	06/02/24	New build area updated. GA plan updated. Notes and annotations updated. Drainage falls added and Section 11 moved.
	F	BR	JLS	23/02/24	Amend Stair 10 pop-up to solid wall construction.
	G	BWL	JLS	01/03/24	Context updated. Courtyard landscaping added.

scale	1:200 @ A3	date	28/03/2023	1431-P108-G
drawn	THSS	checked	JLS	
www.cube-designltd.co.uk		T: 01425 481 999		cube_design ©