



Note

- All dimensions to be checked on-site.
- Any discrepancies to be reported to the architect before any work commences.
- All illustrated material is subject to copyright

Client
Richard Jenkins and Maureen Amar

Project
Mazenod Avenue

Title
Existing Elevations
Side Elevation (South)


Drawing No. Rev
739 00 021 P1

Scale Sheet
1:100 A3

Drawn Checked
ESD DP

Drawing Status
Planning

Rev	Date	Reason	Chk
P1	20.02.2024	Planning	SS

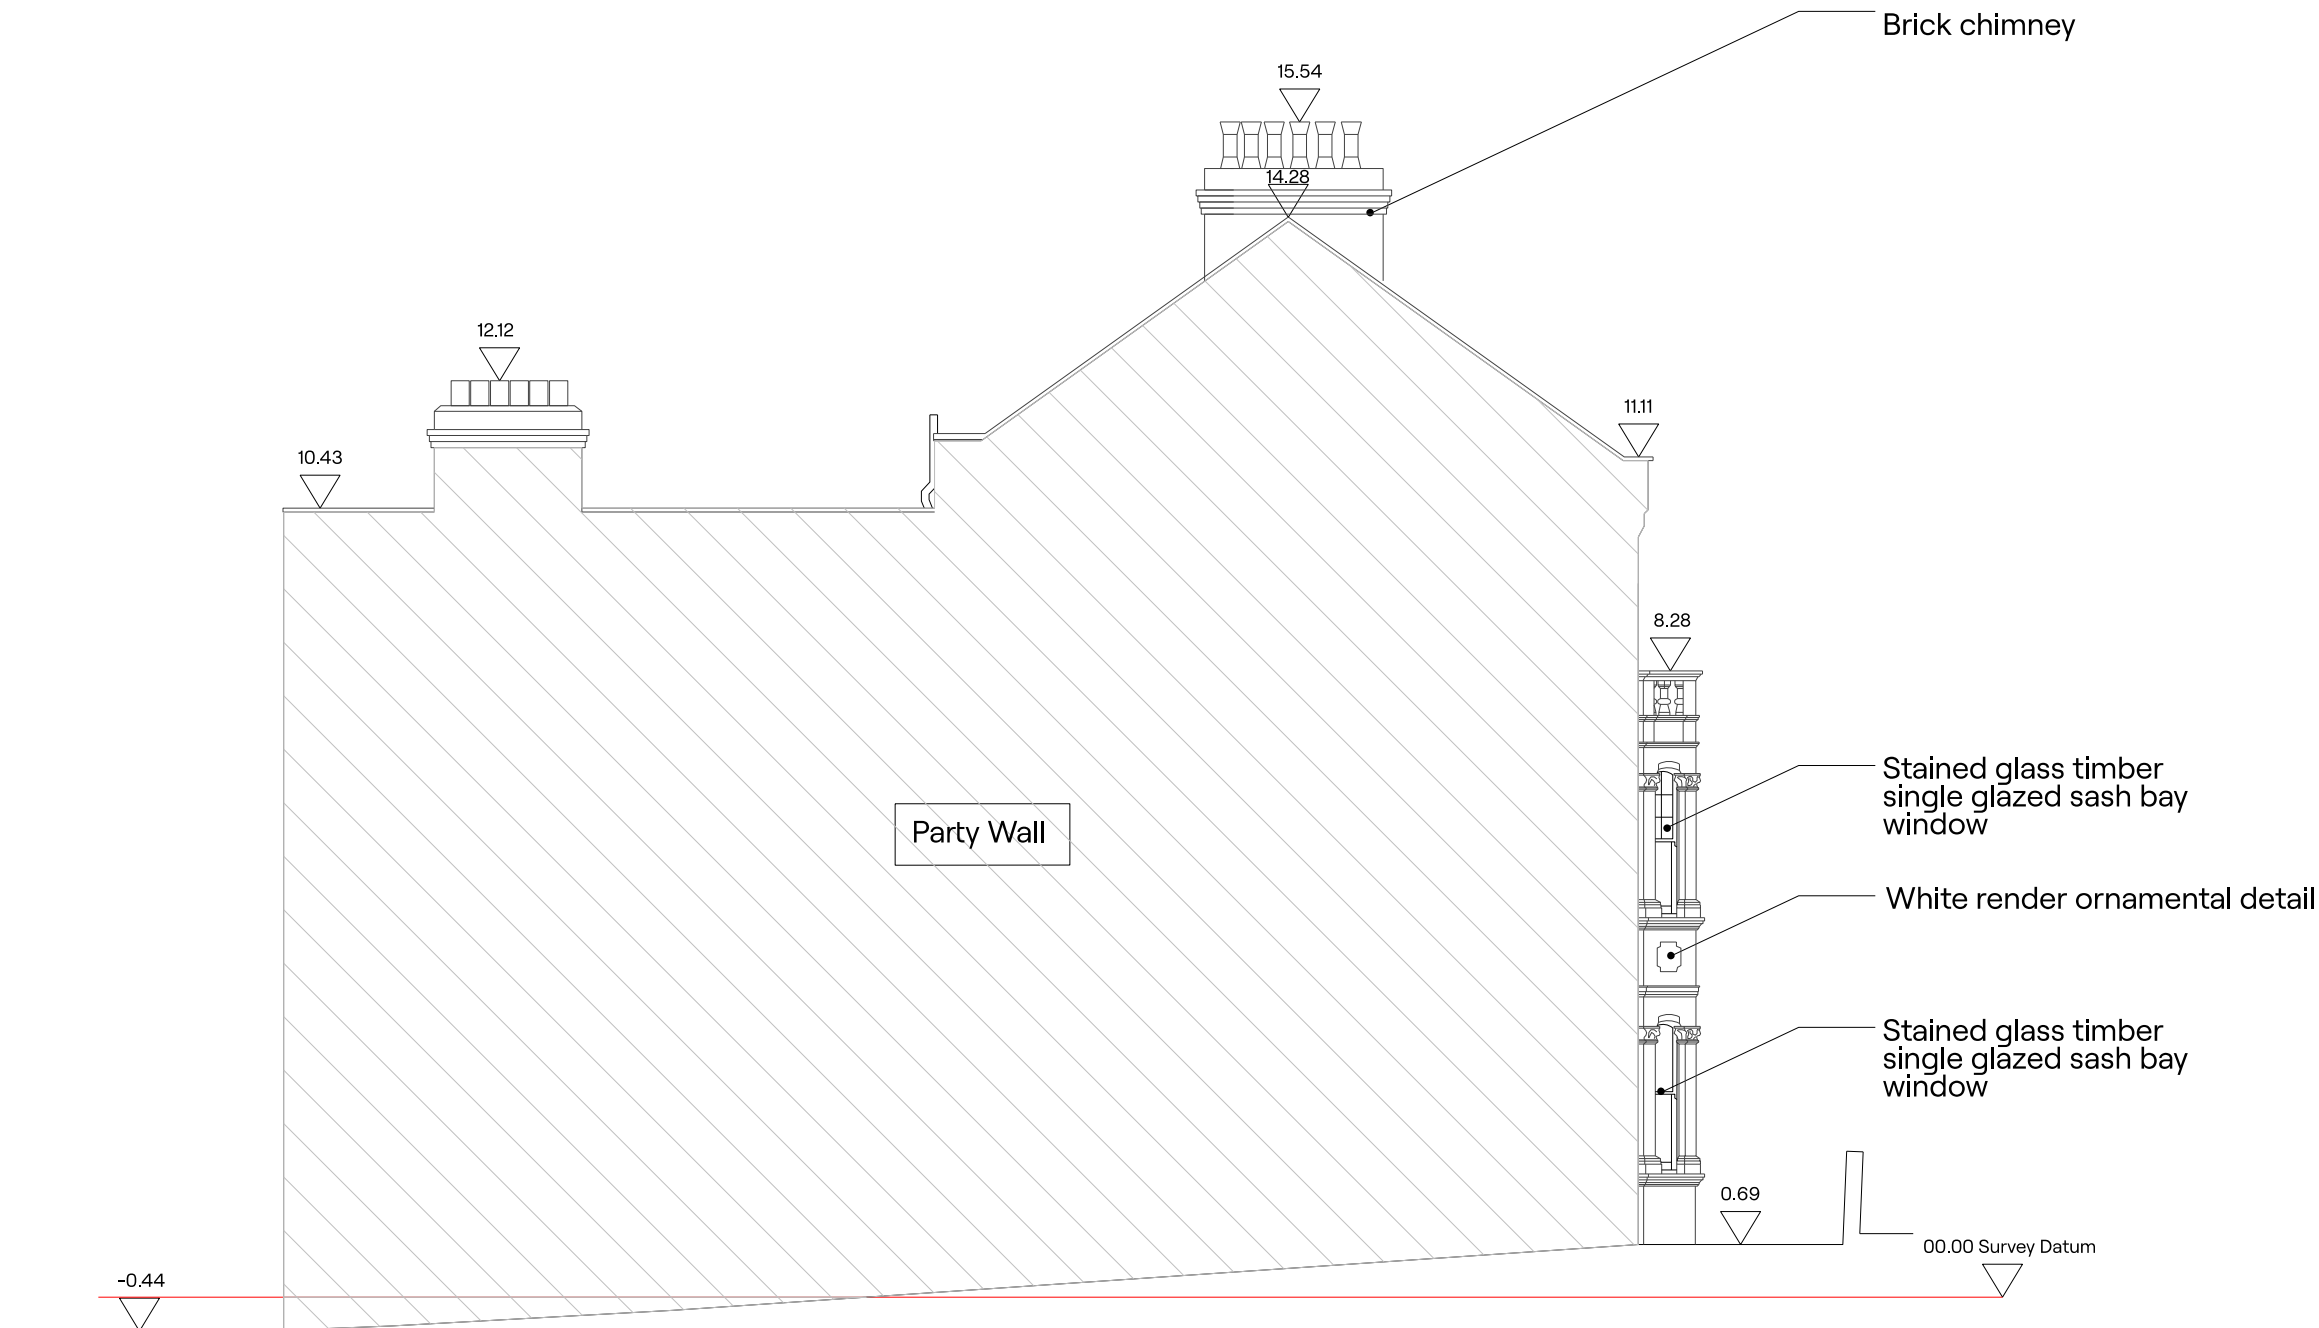

Selencky Parsons Architects

Unit 3, Langtry Court
Coulgate St
London SE4 2FA

selenckyparsons.com
info@selenckyparsons.com
020 8694 0713

