



Note

- All dimensions to be checked on-site.
- Any discrepancies to be reported to the architect before any work commences.
- All illustrated material is subject to copyright

Client

Richard Jenkins and Maureen Amar

Project

Mazenod Avenue

Title

Proposed Elevations
Side Elevation (North)

Drawing No.	Rev
739 21 003	P1


Scale	Sheet
1:100	A3

Drawn	Checked
ESD	DP

Drawing Status

Planning

Rev	Date	Reason	Chk
P1	20.02.2024	Planning	SS

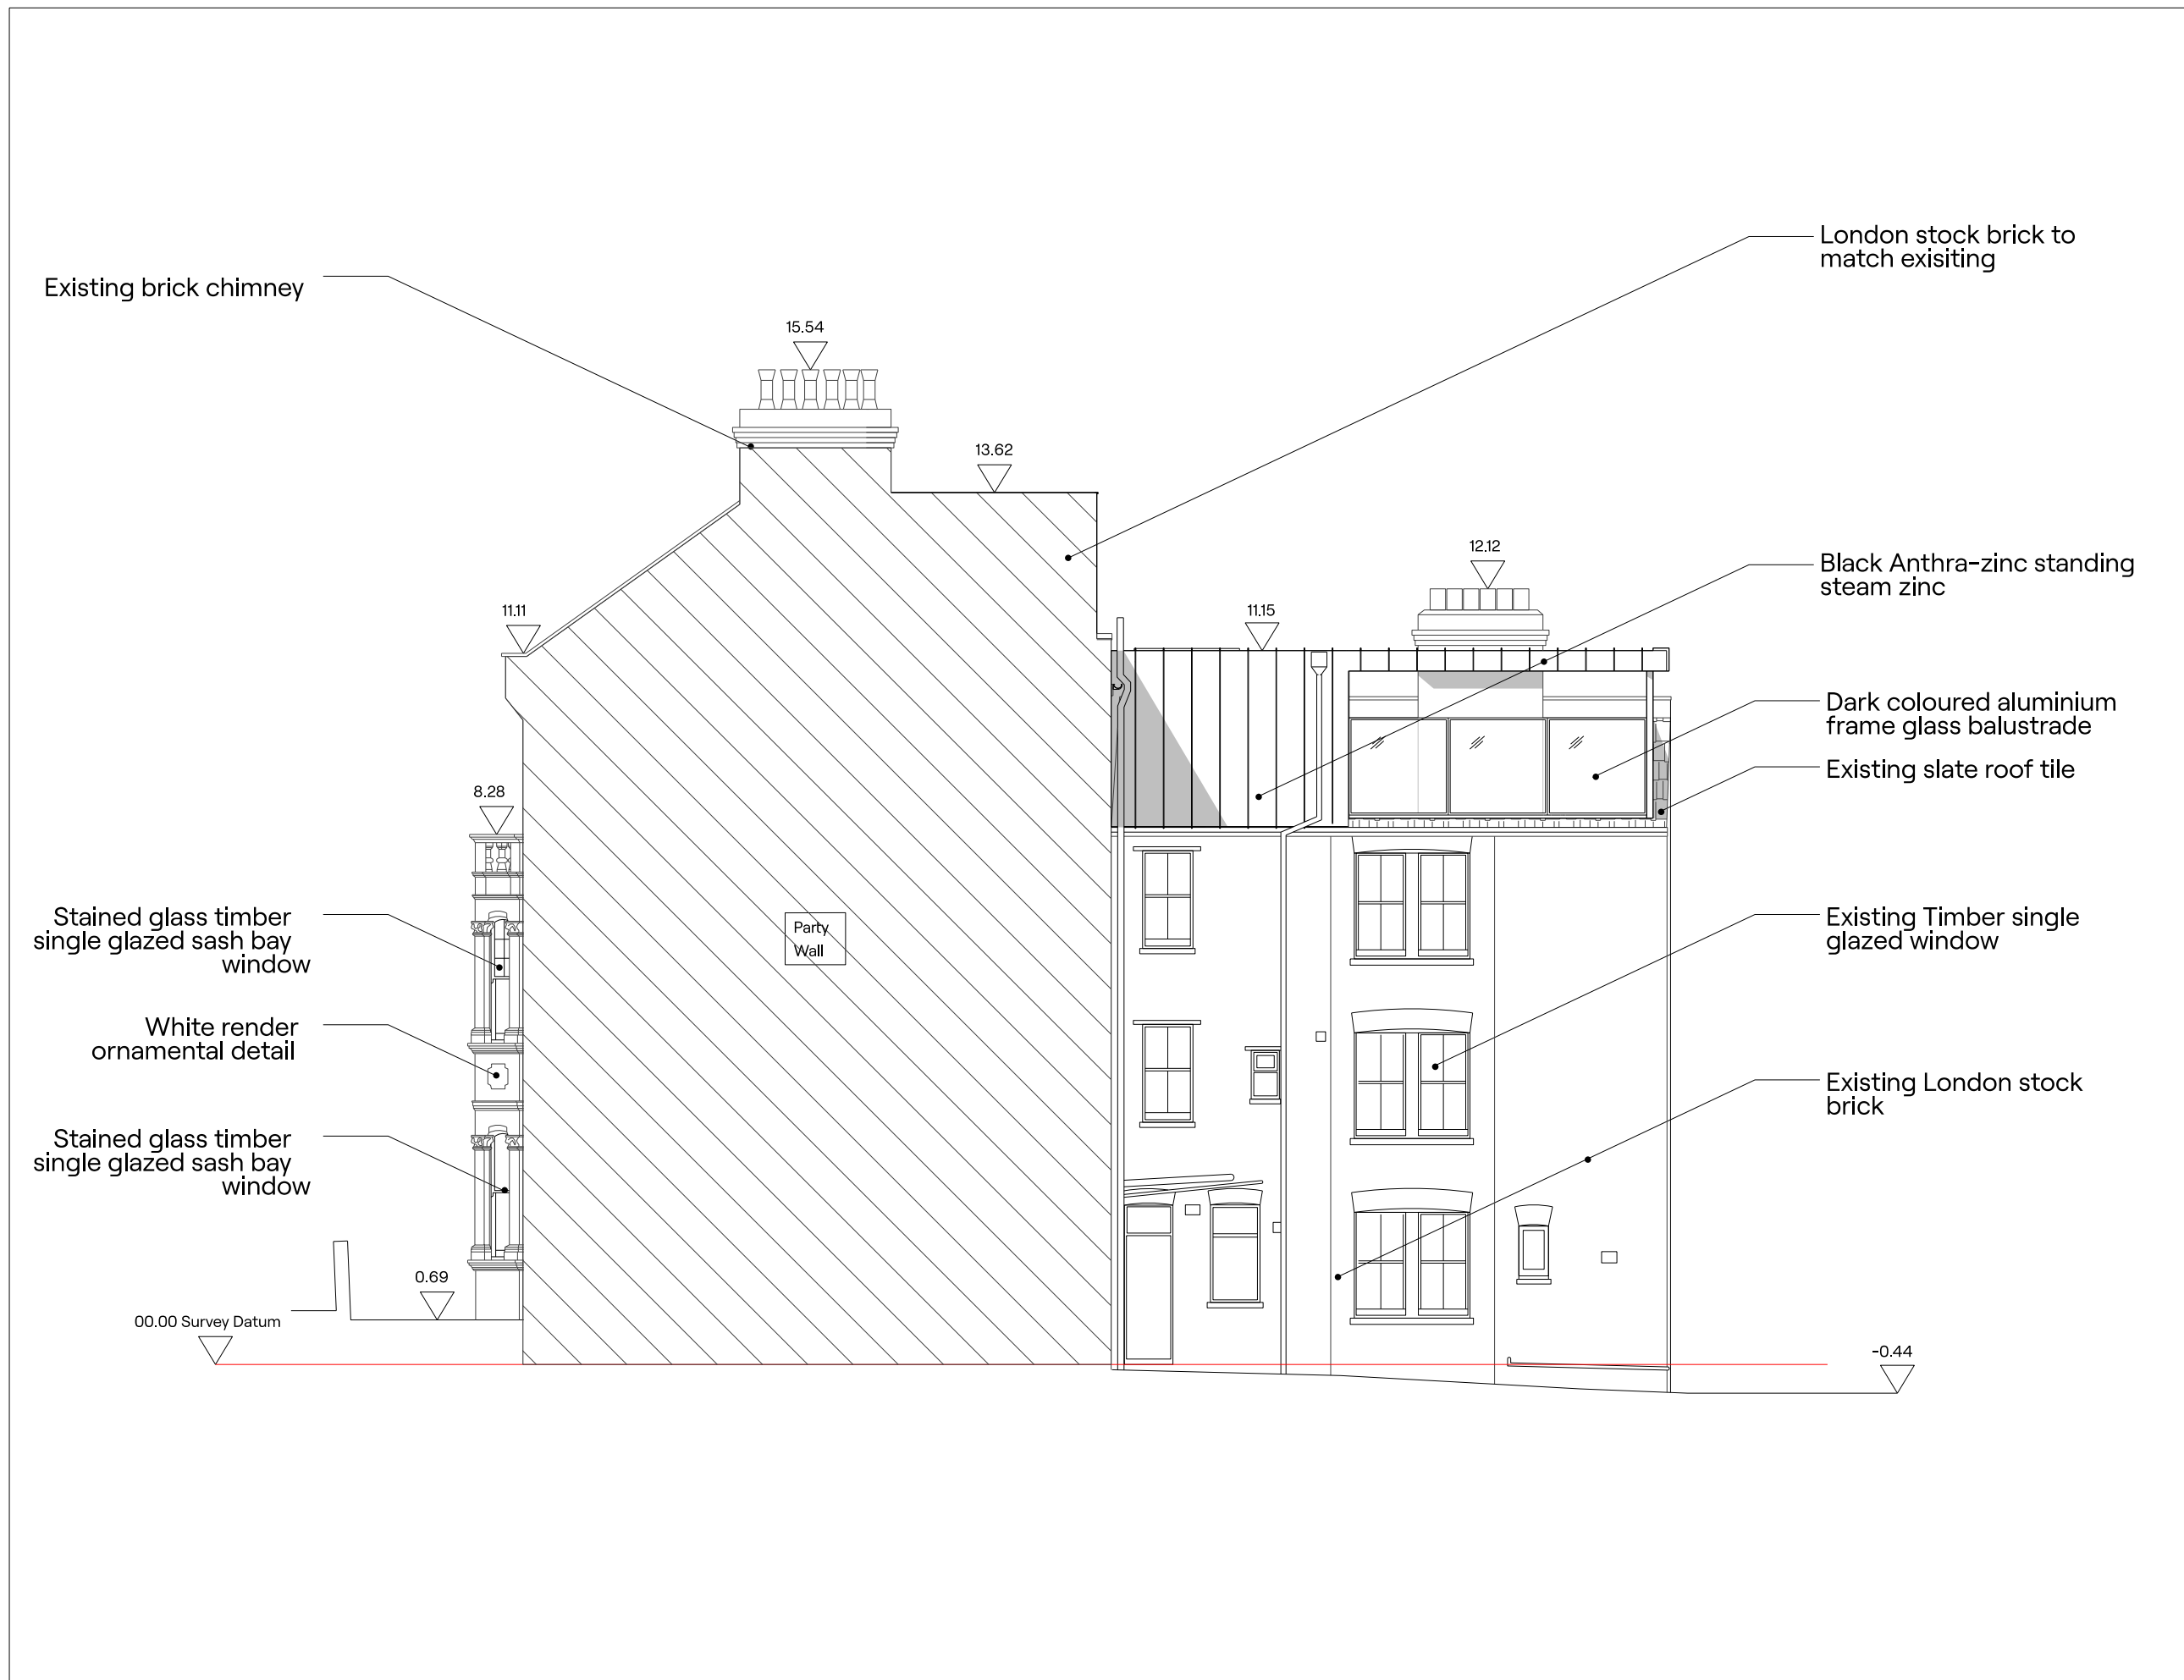

Existing brick chimney

London stock brick to match existing

Black Anthra-zinc standing steam zinc

Dark coloured aluminium frame glass balustrade

Existing slate roof tile

Party Wall

Stained glass timber single glazed sash bay window

White render ornamental detail

Stained glass timber single glazed sash bay window

Existing Timber single glazed window

Existing London stock brick

00.00 Survey Datum

-0.44



Selencky Parsons Architects

Unit 3, Langtry Court
Coulgate St
London SE4 2FA

selenckyparsons.com
info@selenckyparsons.com
020 8694 0713