

NOTE
 This drawing is not to be scaled.
 Appointed contractors are requested to notify Peldon Rose Limited of any discrepancies or variations relating to existing-out prior to manufacture and construction.
 All information is subject to statutory approval and site survey.
 The general contractor is to carry out a check site survey to confirm that the design intent can be met and that it is appropriate for the environment in which it is to be installed.
 The general contractor is to notify Peldon Rose Limited in writing of all preparation works that are required to be carried out prior to their works.

DRAWING STATUS
CONTRACT

REVISIONS

REV	DATE	DESCRIPTION	BY	CHK
-	-	-	-	-

CLIENT



PROJECT
**RCOA Existing:
 Lower Ground**

TITLE
GENERAL ARRANGEMENT:


Creating a
 Work/Love
 Balance

Peldon Rose

Peldon Rose Limited
 Sterling House, 42 Worple Road
 London SW18 4LQ
 telephone 020 8971 7777 web peldonrose.com

DATE	SHEET	DRAWN BY
03.08.2022	A3	SJ
SCALE	CHECKED BY	
1:150 @ A3	-	
DRAWING NUMBER		
PROJECT NUMBER	FLOOR	REVISION
W-132	LG	00


This drawing is protected under copyright and at no time should this drawing be reproduced in whole or in part without the permission of Peldon Rose Limited.
 ©COPYRIGHT

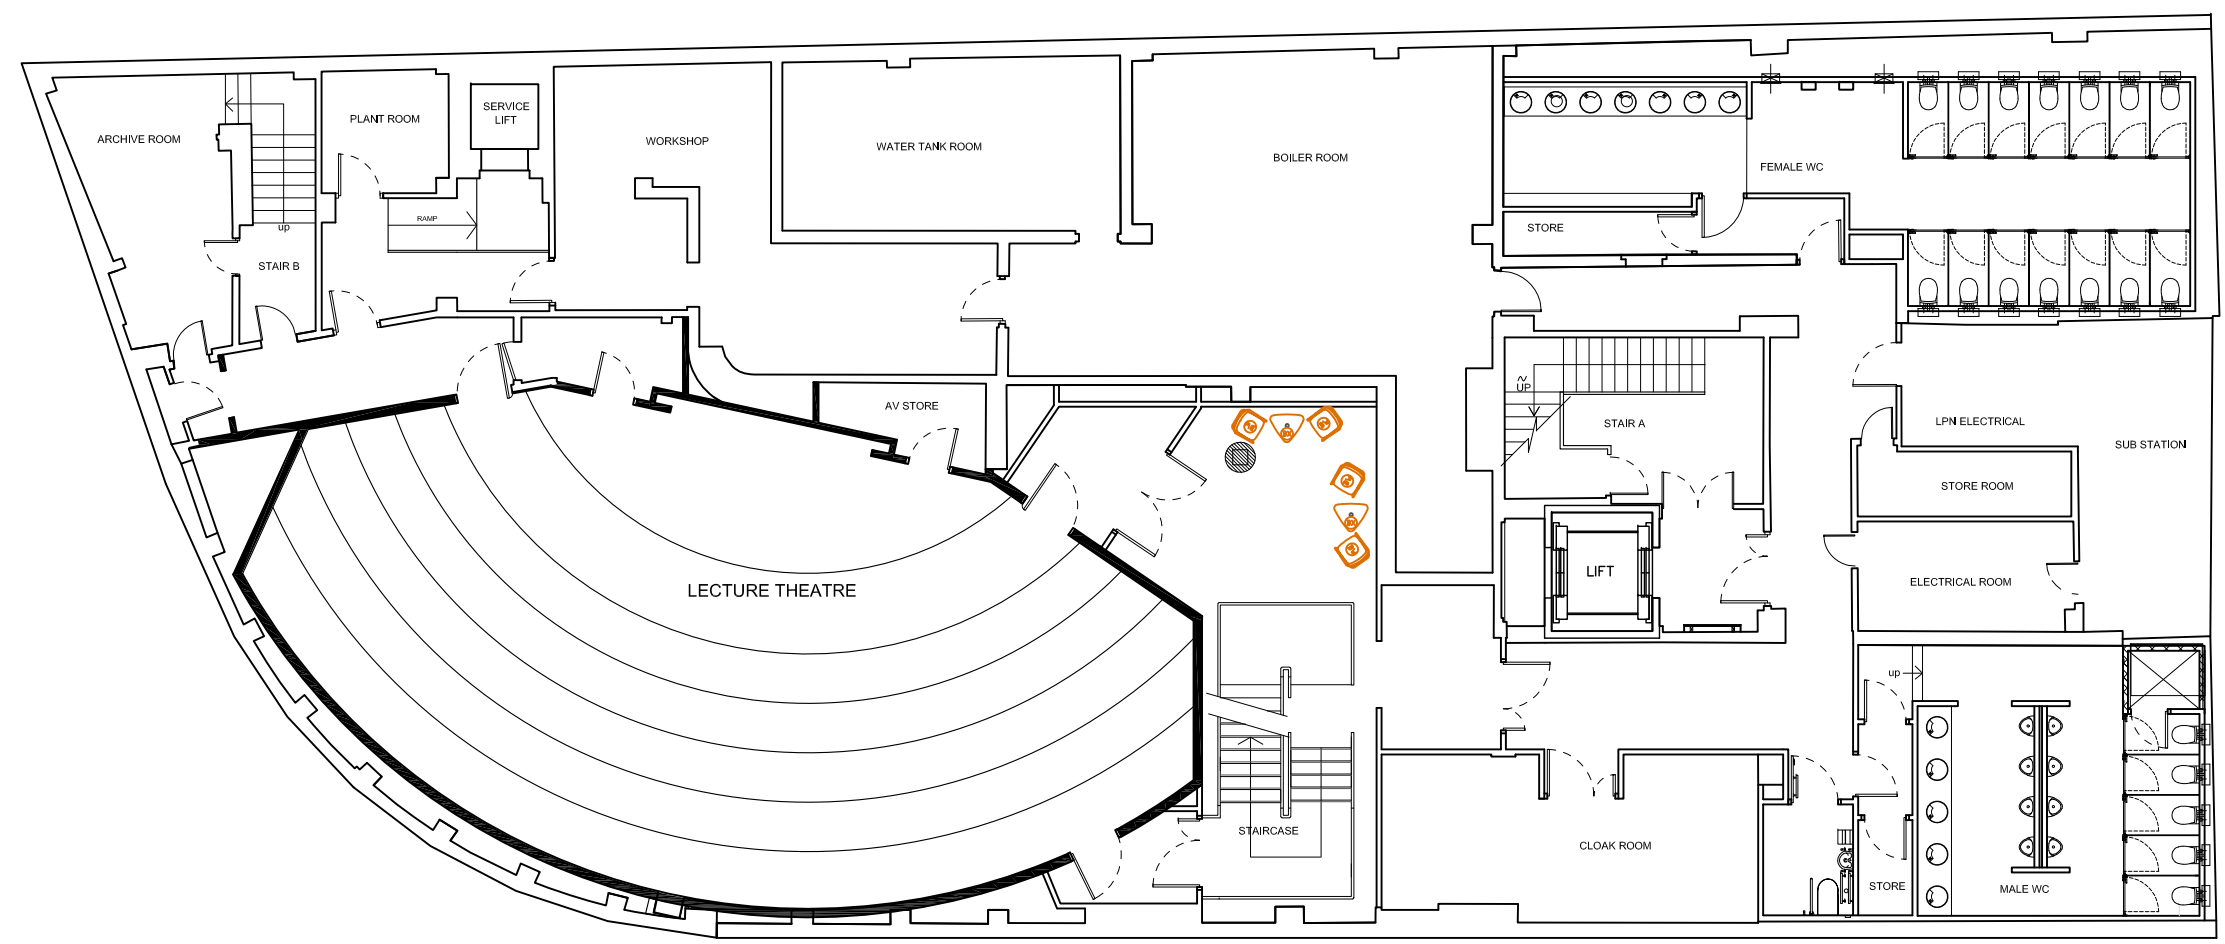

Lecture theatre which accommodates 151 people.

The lecture theatre is used by the Royal College of Anaesthetists for internal meetings, presentations and conferences and as a venue for external conferences, events and seminars.

Plant room and archived materials stored in the basement.

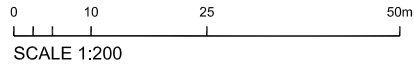


Main reception area.

It is the central hub for all staff entering and leaving the building.

Security and the café are also located on this floor.

This floor is also used by the Royal College of Anaesthetists for staff as a general collaboration area and for internal functions, as well as external events and trade stand exhibitions.

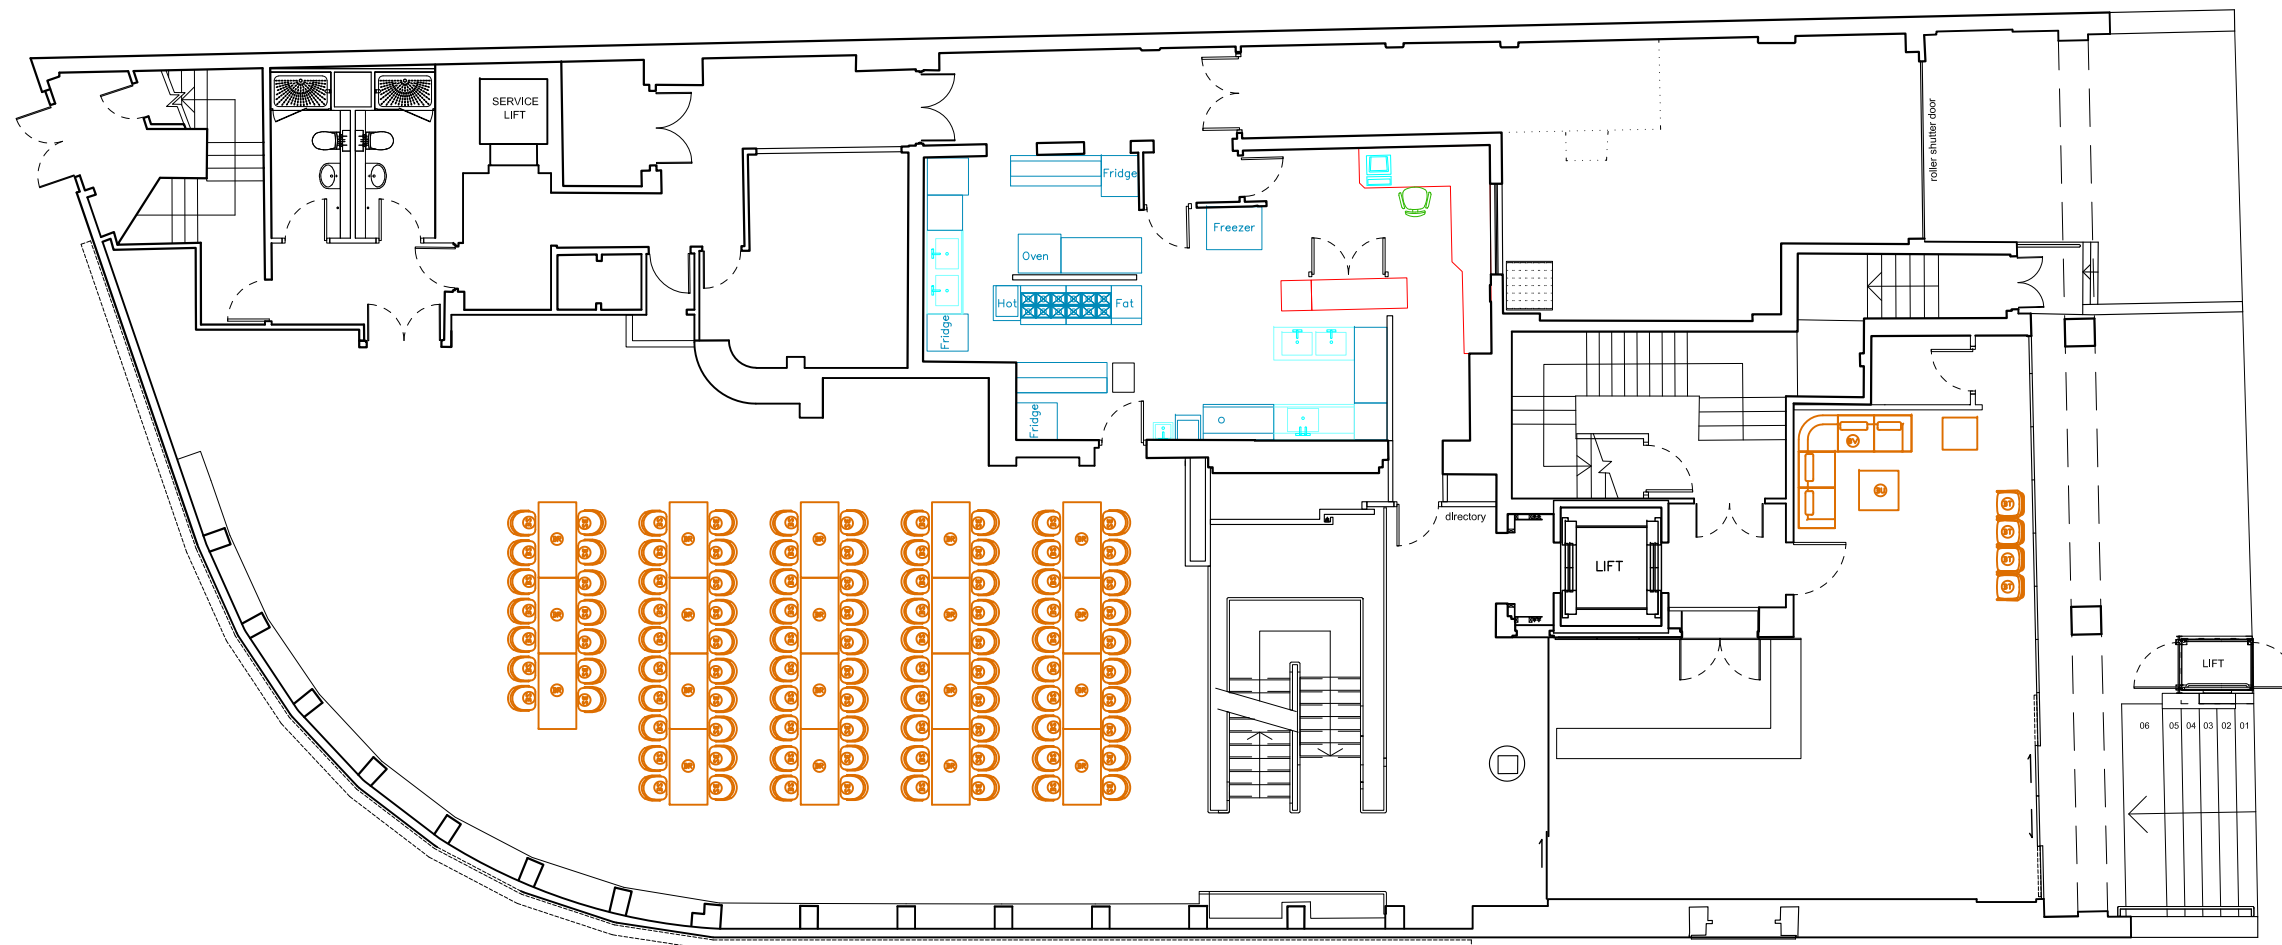

NOTE
 This drawing is not to be scaled.
 Appointed contractors are requested to notify Peldon Rose Limited of any discrepancies or variations relating to anything-out prior to manufacture and construction.
 All information is subject to statutory approval and site survey.
 The general contractor is to carry out a check site survey to confirm that the design intent can be met and that it is appropriate for the environment in which it is to be installed.
 The general contractor is to notify Peldon Rose Limited in writing of all preparation works that are required to be carried out prior to their works.

DRAWING STATUS
CONTRACT

REVISIONS

NO.	DATE	DESCRIPTION	BY	CHK

REV.	DATE	DESCRIPTION	BY	CHK



PROJECT
 RCOA Existing:
 Ground

TITLE
 GENERAL ARRANGEMENT:

Creating a
 Work/Love
 Balance


Peldon Rose

Peldon Rose Limited
 Sterling House, 42 Worple Road
 London SW18 4LQ
 telephone 020 8871 7777 web peldonrose.com

DATE	SHEET	DRAWN BY
03.08.2022	A3	SJ
SCALE	CHECKED BY	
1:150 @ A3	-	

DRAWING NUMBER	FLOOR	REVISION
W-132	G	00


This drawing is protected under copyright and at no time should this drawing be reproduced in whole or in part without the permission of Peldon Rose Limited.
 ©COPYRIGHT

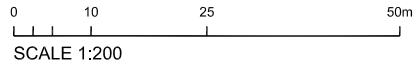

Event space for internal staff and external hire including:

- examinations and associated events
- hosting training workshops, lectures
- external and internal formal dinners.

The BJA library is also located here which is used for in-house training, lectures, meetings, and is also available for hire.

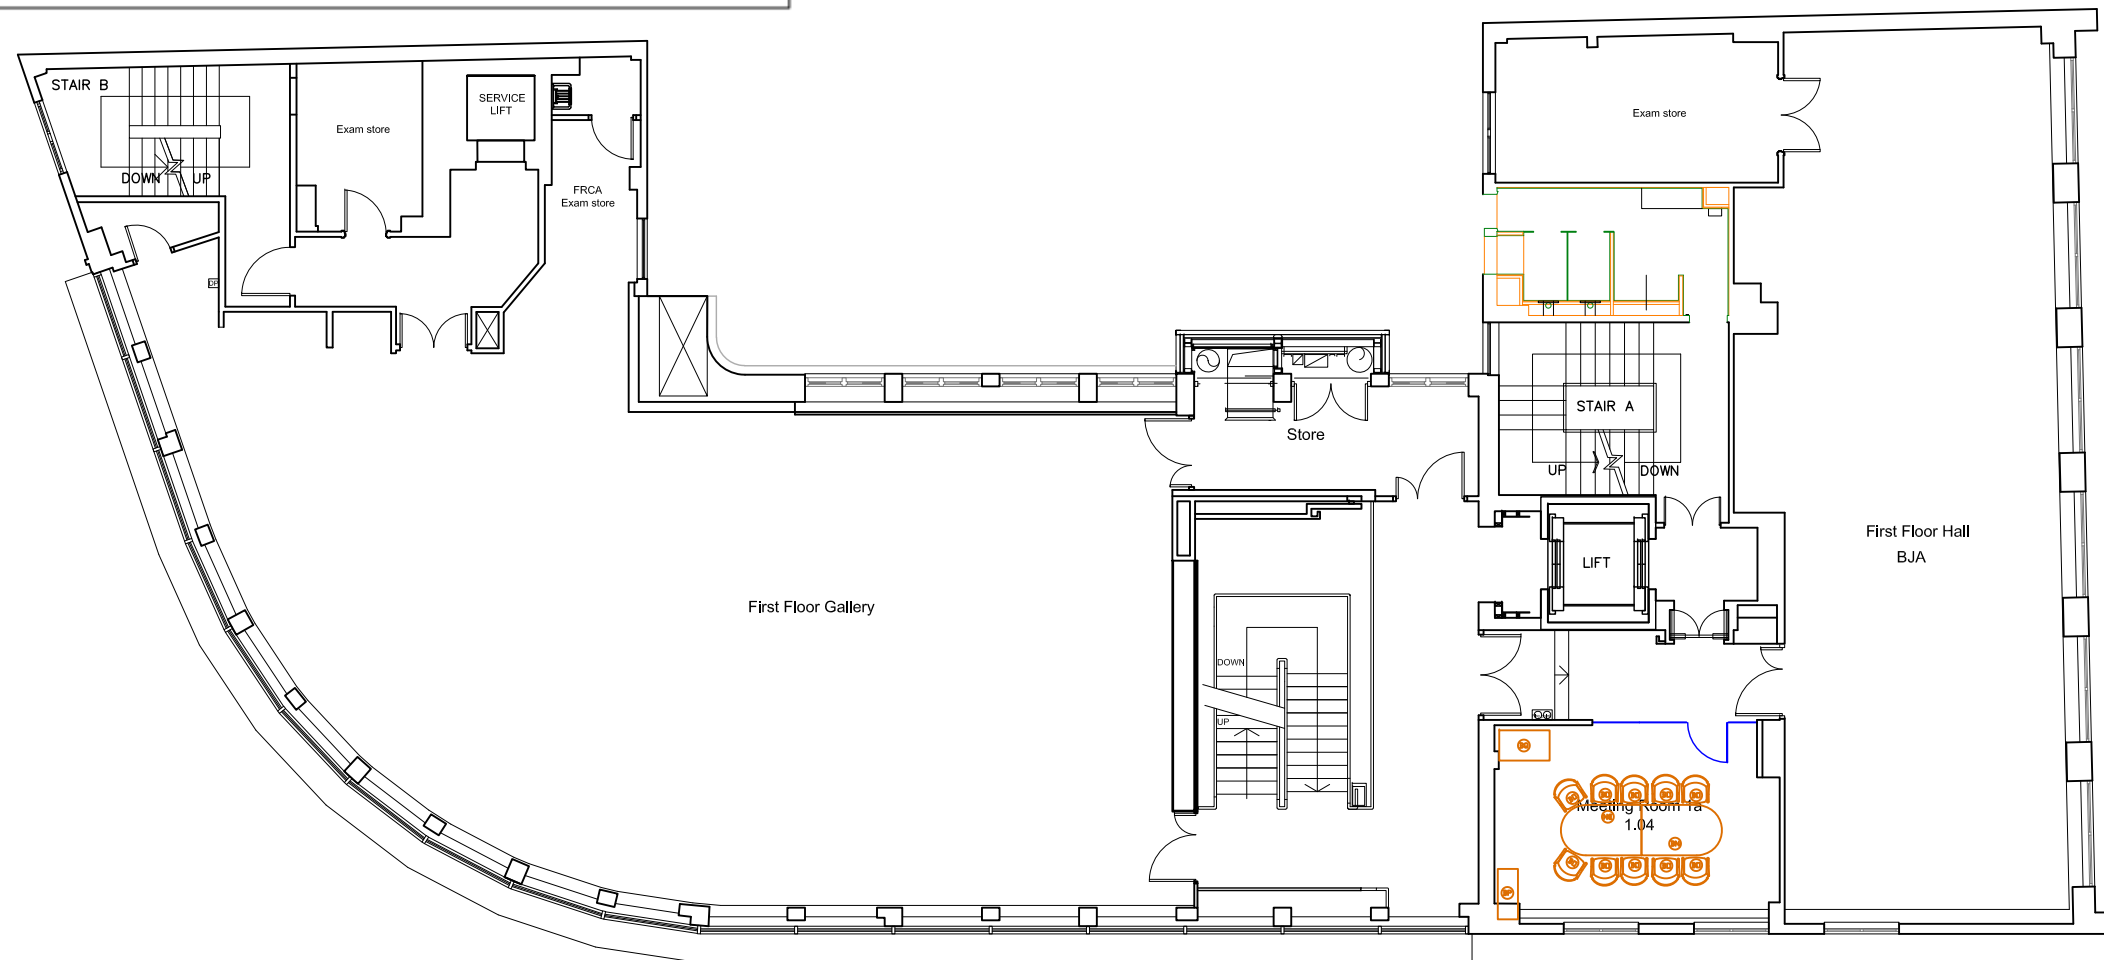

0 10 25 50m
SCALE 1:200

NOTE
This drawing is not to be scaled.
Appointed contractors are requested to notify Peldon Rose Limited of any discrepancies or variations relating to setting-out prior to manufacture and construction.
All information is subject to statutory approval and site survey.
The general contractor is to carry out a check site survey to confirm that the design intent can be met and that it is appropriate for the environment in which it is to be installed.
The general contractor is to notify Peldon Rose Limited in writing of all preparation works that are required to be carried out prior to their works.

DRAWING STATUS
CONTRACT

REVISIONS

REV	DATE	DESCRIPTION	BY	CHK
-	-	-	-	-

CLIENT



PROJECT
**RCOA Existing:
Level 1**

TITLE
GENERAL ARRANGEMENT:

Creating a
Work/Love
Balance

Peldon Rose

Peldon Rose Limited
Sterling House, 42 Worpole Road
London SW18 4LQ
Telephone: 020 8871 7777
Web: peldonrose.com


DATE	SHEET	DRAWN BY
03.08.2022	A3	SJ
SCALE	CHECKED BY	
1:150 @ A3	-	

DRAWING NUMBER	FLOOR	REVISION
W-132	L1	00

This drawing is protected under copyright and at no time should this drawing be reproduced in whole or in part without the permission of Peldon Rose Limited.
©COPYRIGHT

Event space

The fellows' room and hall 2 is also located here, used as a working space and meetings or lectures as needed

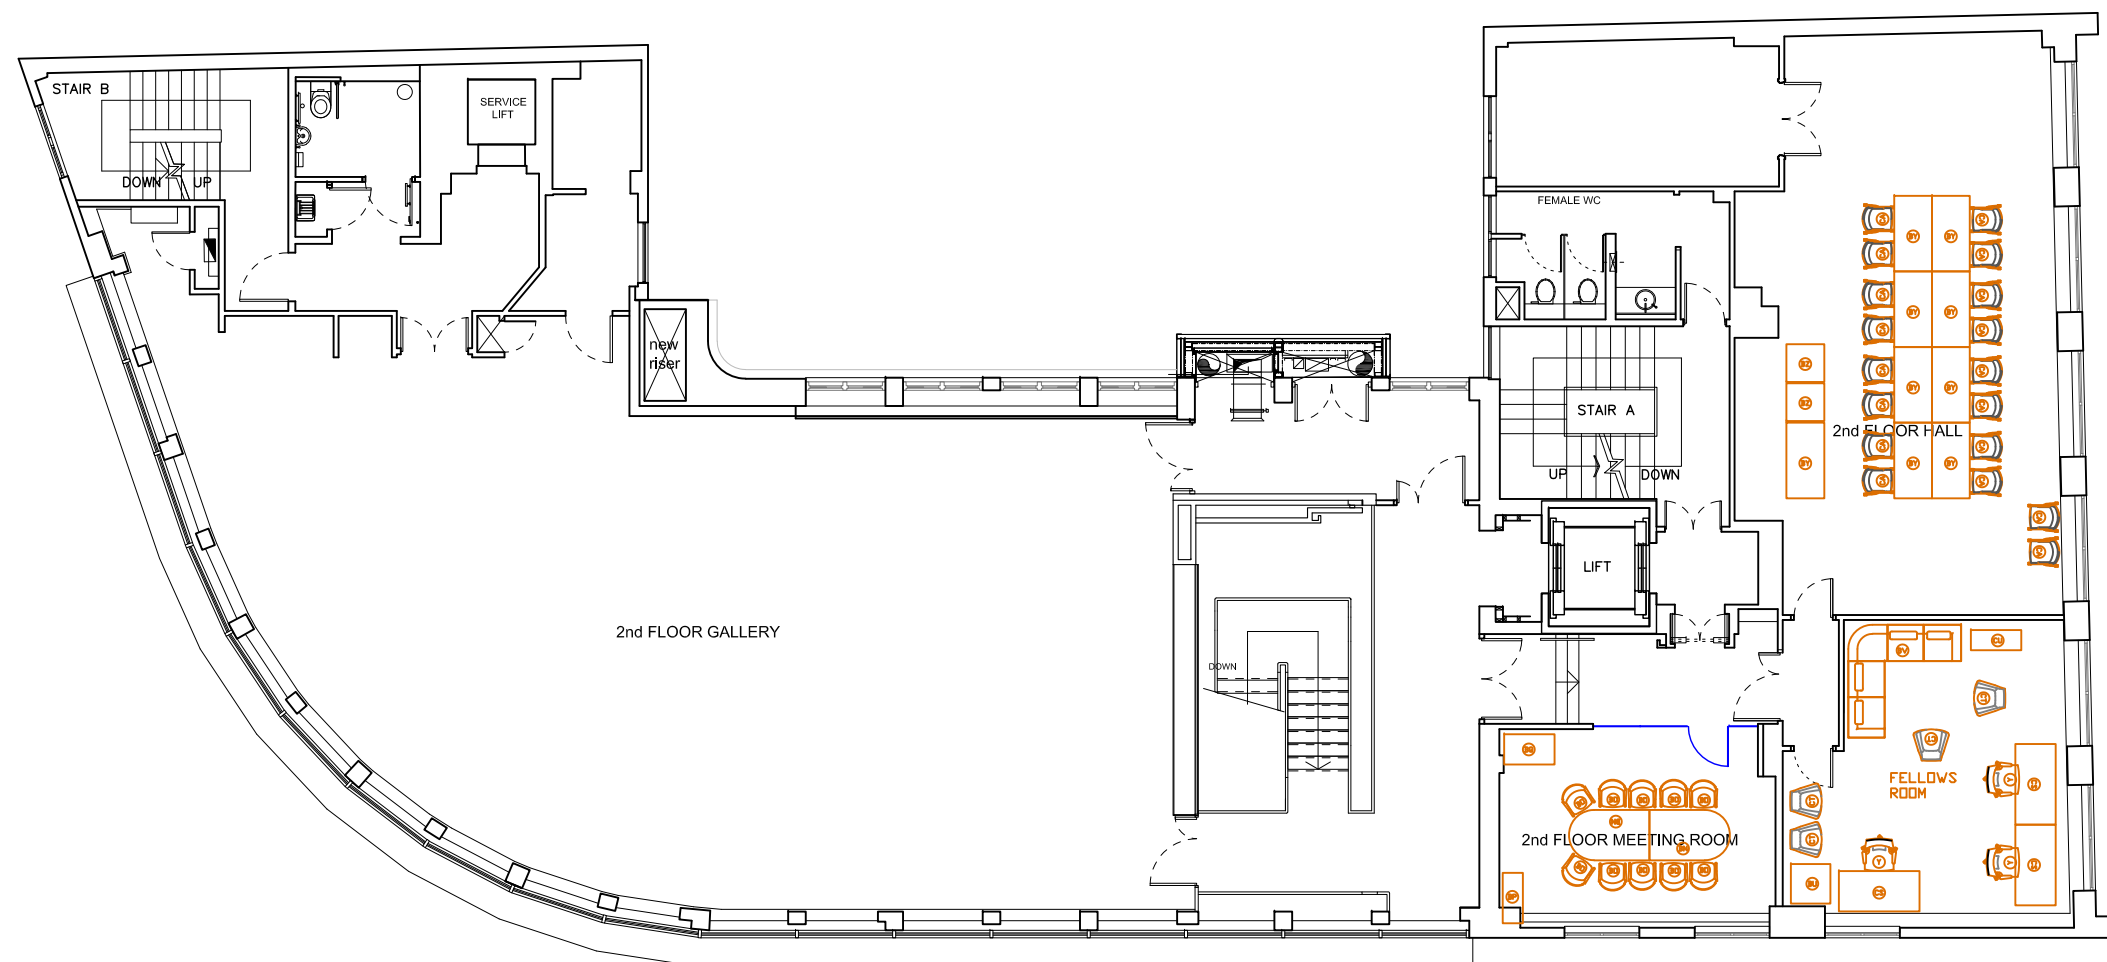

0 10 25 50m
SCALE 1:200

NOTE
This drawing is not to be scaled.
Appointed contractors are requested to notify Peldon Rose Limited of any discrepancies or variations relating to anything-out prior to manufacture and construction.
All information is subject to statutory approval and site survey.
The general contractor is to carry out a check site survey to confirm that the design intent can be met and that it is appropriate for the environment in which it is to be installed.
The general contractor is to notify Peldon Rose Limited in writing of all preparation works that are required to be carried out prior to their works.

DRAWING STATUS
CONTRACT

REVISIONS

REV	DATE	DESCRIPTION	BY	CHK

CLIENT



PROJECT
RCOA Existing:
Level 2

TITLE
GENERAL ARRANGEMENT:

Creating a
Work/Love
Balance

Peldon Rose


Peldon Rose Limited
Sterling House, 42 Worpole Road
London SW18 4LQ
Telephone 020 8971 7777
web: peldonrose.com

DATE	SHEET	DRAWN BY
03.08.2022	A3	SJ
SCALE	CHECKED BY	
1:150 @ A3	-	

DRAWING NUMBER	FLOOR	REVISION
W-132	L2	00

This drawing is protected under copyright and at no time should this drawing be reproduced in whole or in part without the permission of Peldon Rose Limited.
©COPYRIGHT

Open plan office area.

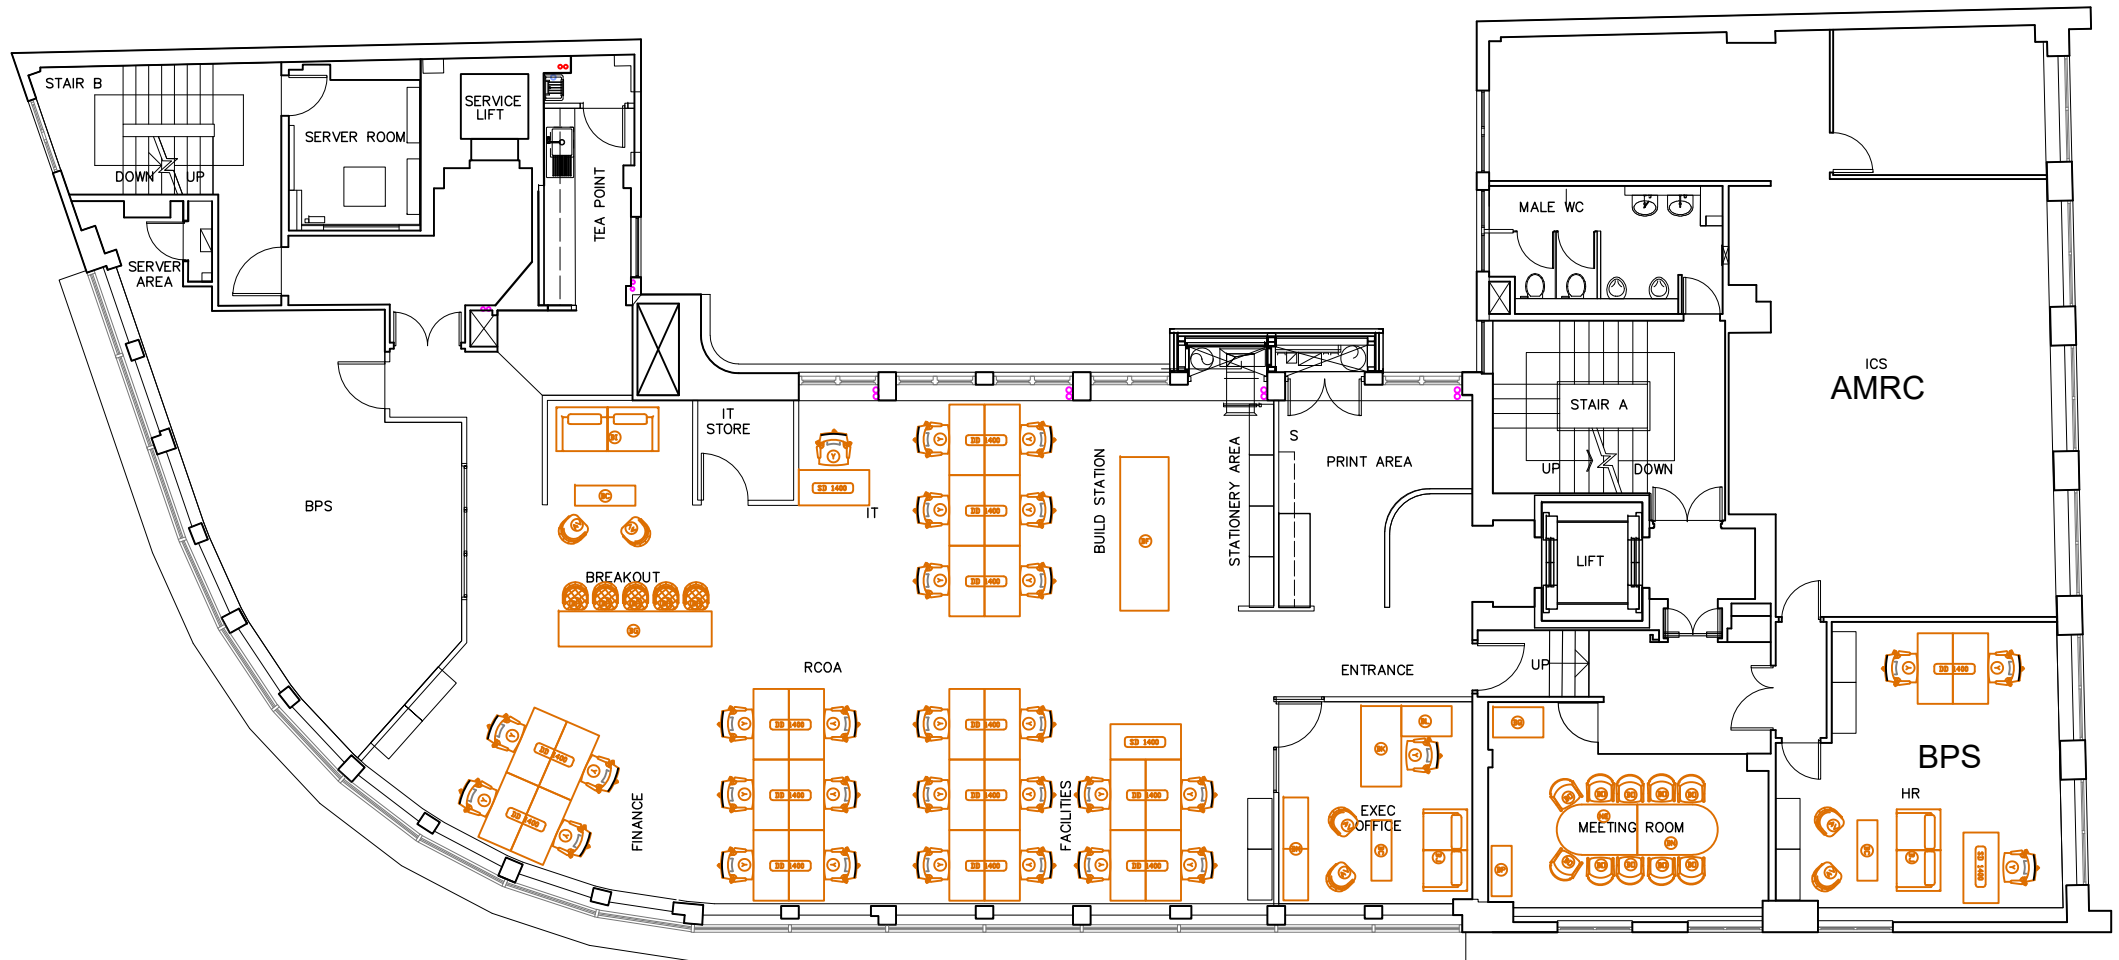

0 10 25 50m
SCALE 1:200

NOTE
This drawing is not to be scaled.
Appointed contractors are requested to notify Peldon Rose Limited of any discrepancies or variations relating to anything-out prior to manufacture and construction.
All information is subject to statutory approval and site survey.
The general contractor is to carry out a check site survey to confirm that the design intent can be met and that it is appropriate for the environment in which it is to be installed.
The general contractor is to notify Peldon Rose Limited in writing of all preparation works that are required to be carried out prior to their works.

DRAWING STATUS
CONTRACT

REVISIONS

REV	DATE	DESCRIPTION	BY	CHK
-	-	-	-	-



PROJECT
**RCOA Existing:
Level 3**

TITLE
GENERAL ARRANGEMENT:

Creating a
Work/Love
Balance

Peldon Rose

Peldon Rose Limited
Sterling House, 42 Worpole Road
London SW18 4LQ
Telephone 020 8971 7777
web: peldonrose.com

DATE	SHEET	DRAWN BY
03.08.2022	A3	SJ
SCALE	CHECKED BY	
1:150 @ A3	-	
DRAWING NUMBER		
PROJECT NUMBER	FLOOR	REVISION
W-132	L3	00

This drawing is protected under copyright and at no time should this drawing be reproduced in whole or in part without the permission of Peldon Rose Limited.
©COPYRIGHT

NOTE
 This drawing is not to be scaled.
 Appointed contractors are requested to notify Peldon Rose Limited of any discrepancies or variations relating to anything-out prior to manufacture and construction.
 All information is subject to statutory approval and site survey.
 The general contractor is to carry out a check site survey to confirm that the design intent can be met and that it is appropriate for the environment in which it is to be installed.
 The general contractor is to notify Peldon Rose Limited in writing of all preparation works that are required to be carried out prior to their works.

DRAWING STATUS
CONTRACT

REVISIONS

REV	DATE	DESCRIPTION	BY	CHK
-	-	-	-	-

CLIENT



PROJECT
**RCOA Existing:
 Level 4**

TITLE
GENERAL ARRANGEMENT:

Creating a
 Work/Love
 Balance

Peldon Rose


Peldon Rose Limited
 Sterling House, 42 Worpole Road
 London SW18 4LQ
 telephone 020 8871 7777 web peldonrose.com

DATE	SHEET	DRAWN BY
03.08.2022	A3	SJ
SCALE	CHECKED BY	
1:150 @ A3	-	

DRAWING NUMBER	FLOOR	REVISION
W-132	L4	00

This drawing is protected under copyright and at no time should this drawing be reproduced in whole or in part without the permission of Peldon Rose Limited.
 ©COPYRIGHT

Open plan office area.

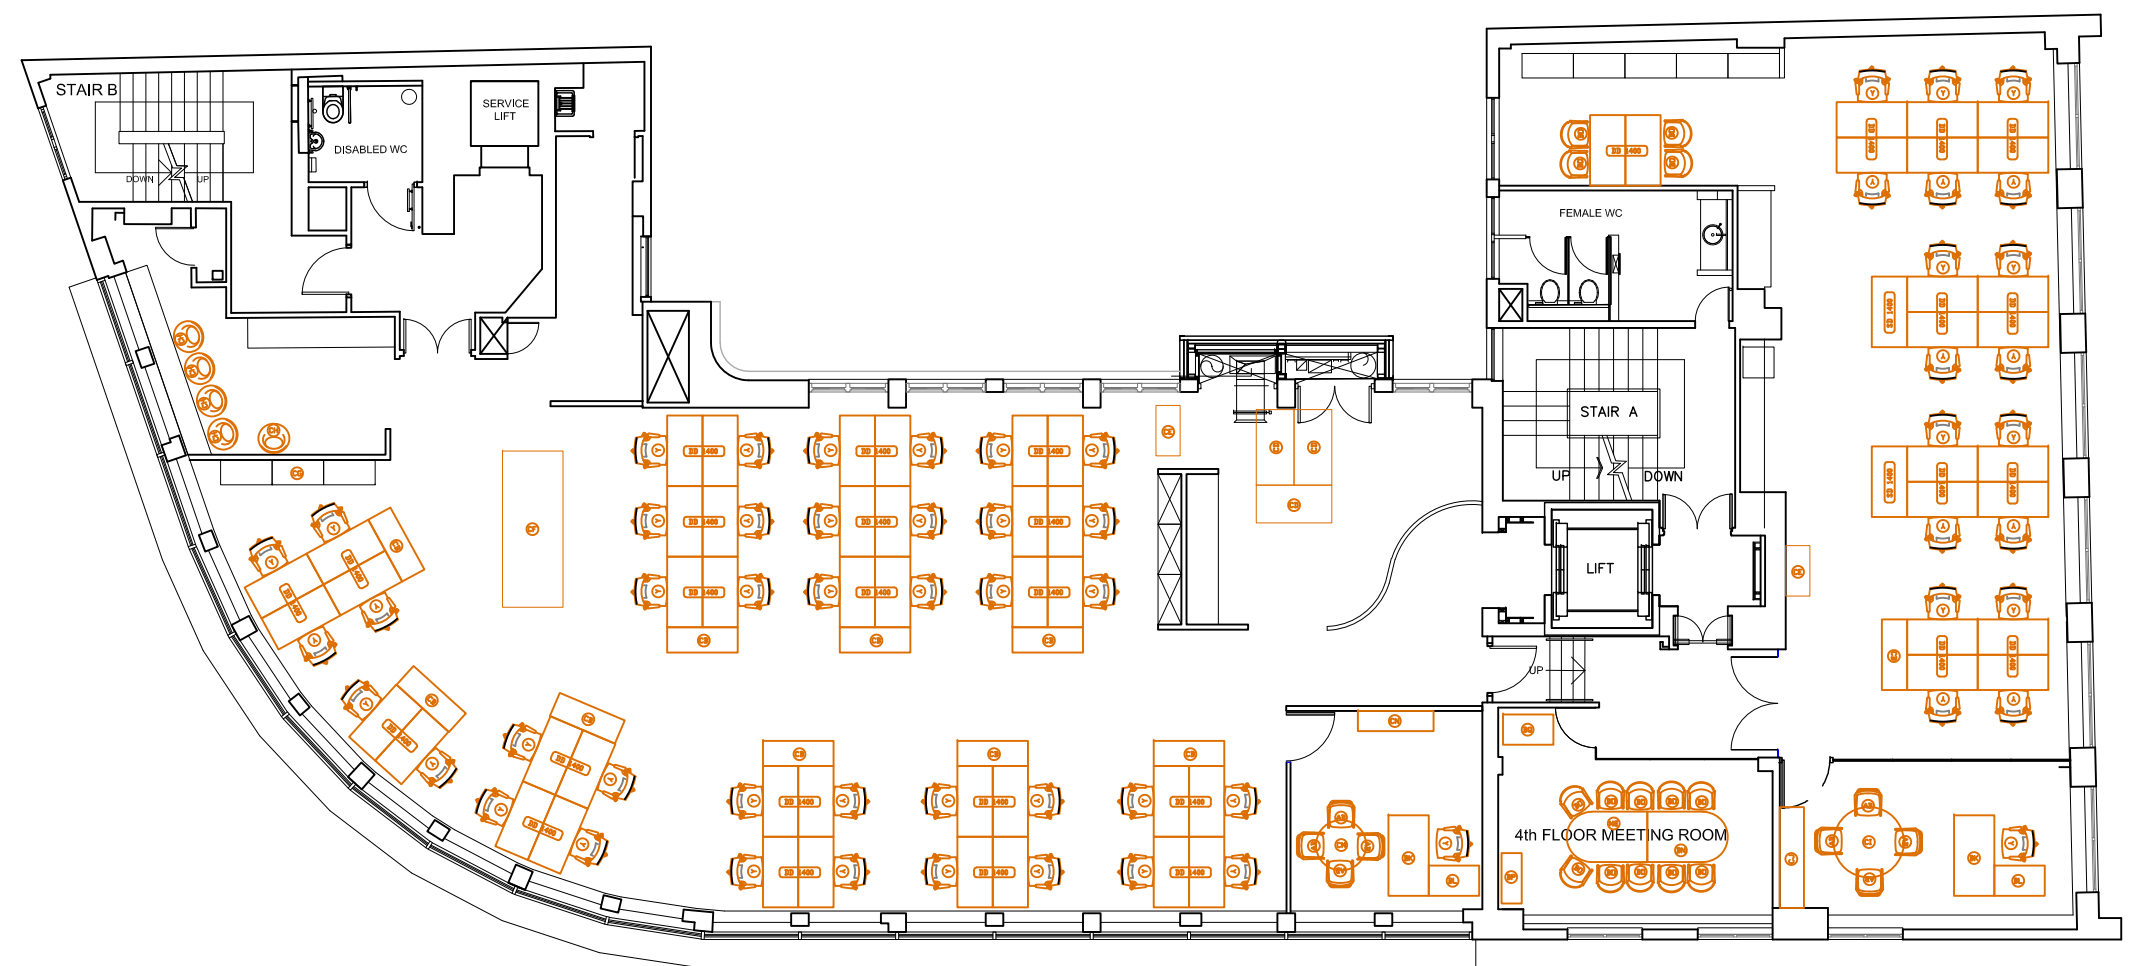


0 10 25 50m
 SCALE 1:200

NOTE
 This drawing is not to be scaled.
 Appointed contractors are requested to notify Peldon Rose Limited of any discrepancies or variations relating to anything-out prior to manufacture and construction.
 All information is subject to statutory approval and site survey.
 The general contractor is to carry out a check site survey to confirm that the design intent can be met and that it is appropriate for the environment in which it is to be installed.
 The general contractor is to notify Peldon Rose Limited in writing of all preparation works that are required to be carried out prior to their works.

DRAWING STATUS
CONTRACT

REVISIONS


REV	DATE	DESCRIPTION	BY	CHK
-	-	-	-	-

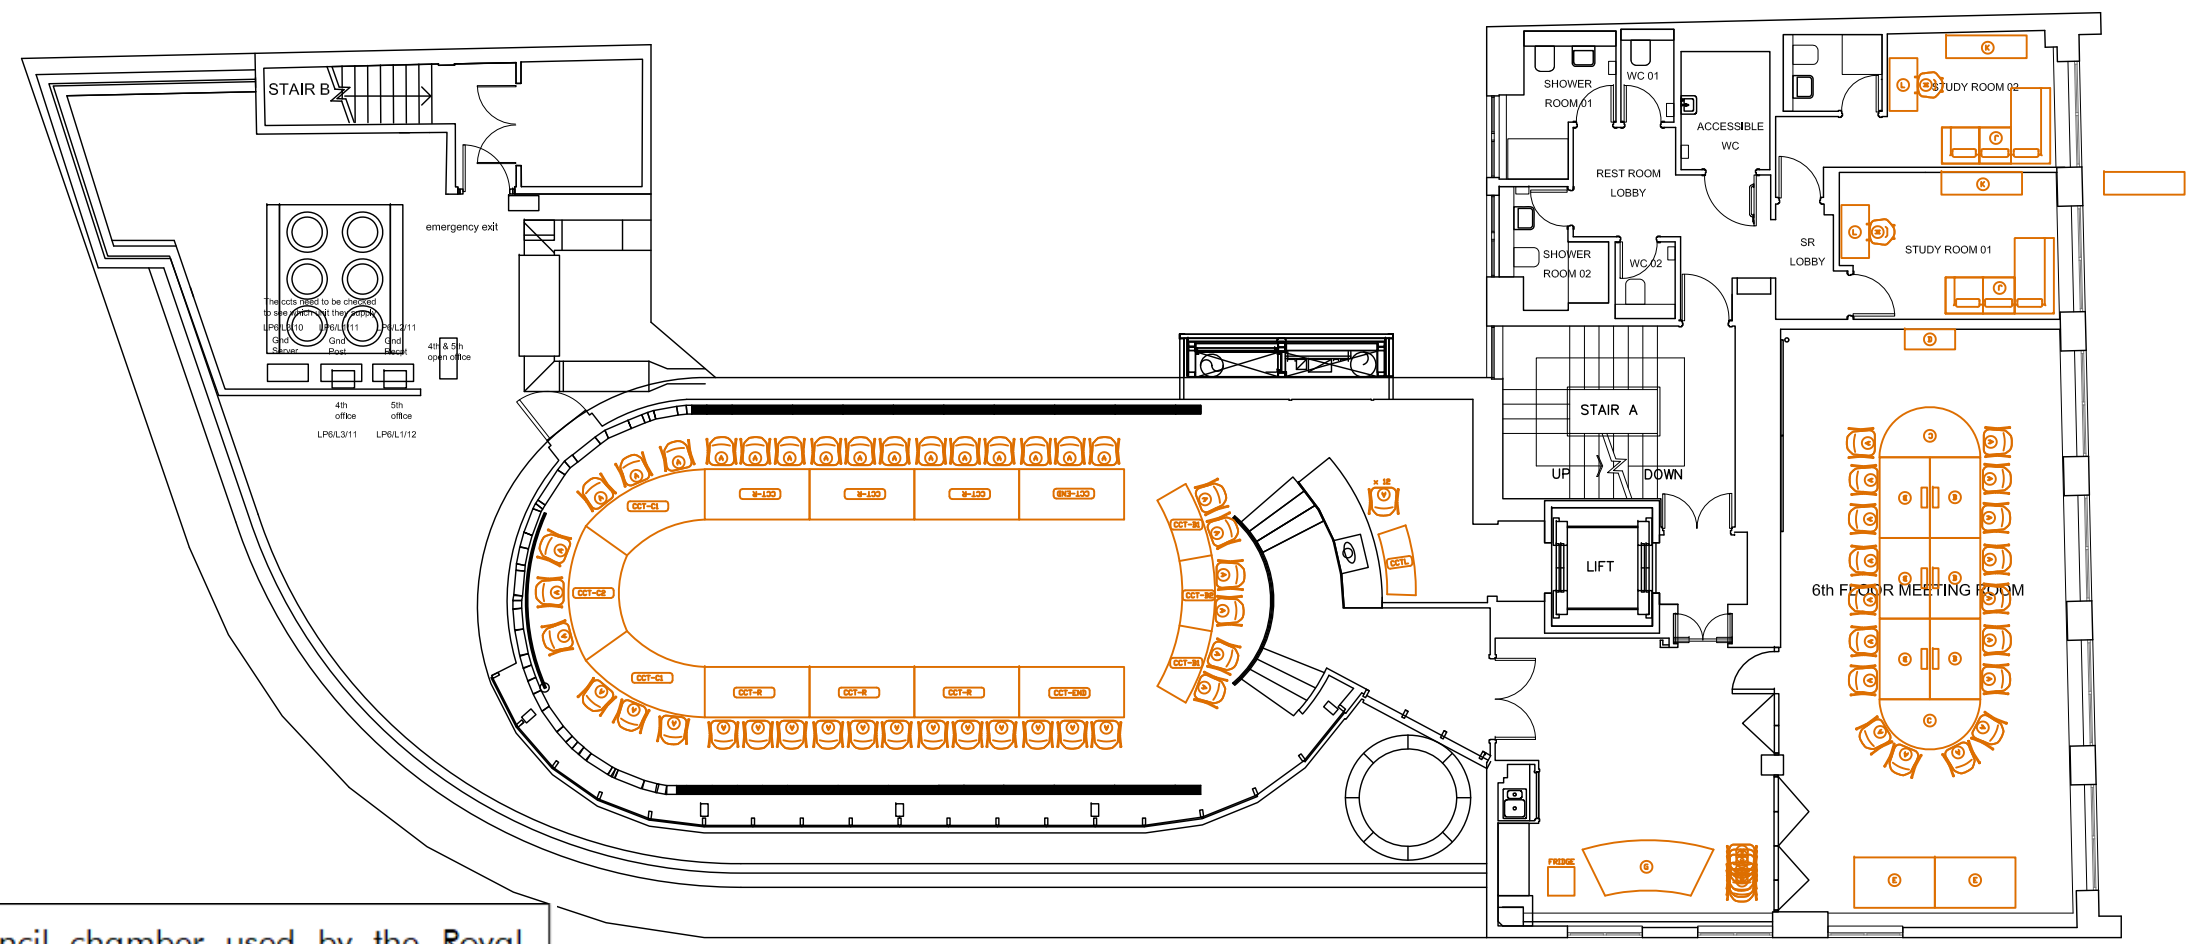

Council chamber used by the Royal College of Anaesthetists and is also available for external hire events and hospitality events.

Meeting room is used for internal meetings and board meetings.

This floor is also where the prayer room and first-aid room are located.

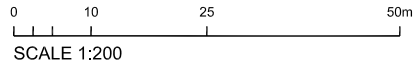

PROJECT
**RCOA Existing:
 Level 6**

TITLE
GENERAL ARRANGEMENT:

Creating a
 Work/Love
 Balance

Peldon Rose



Peldon Rose Limited
 Sterling House, 42 Worpole Road
 London SW18 4LQ
 telephone 020 8971 7777 web peldonrose.com

DATE	SHEET	DRAWN BY
03.08.2022	A3	SJ
SCALE	CHECKED BY	
1:150 @ A3	-	
DRAWING NUMBER		
PROJECT NUMBER	FLOOR	REVISION
W-132	L6	00

This drawing is protected under copyright and at no time should this drawing be reproduced in whole or in part without the permission of Peldon Rose Limited.
 ©COPYRIGHT

Breakout and staff lunch room, kitchen, and toilet facilities are located on this floor.

It is generally used by staff, visitors and guests.

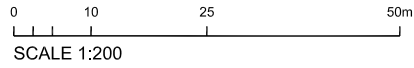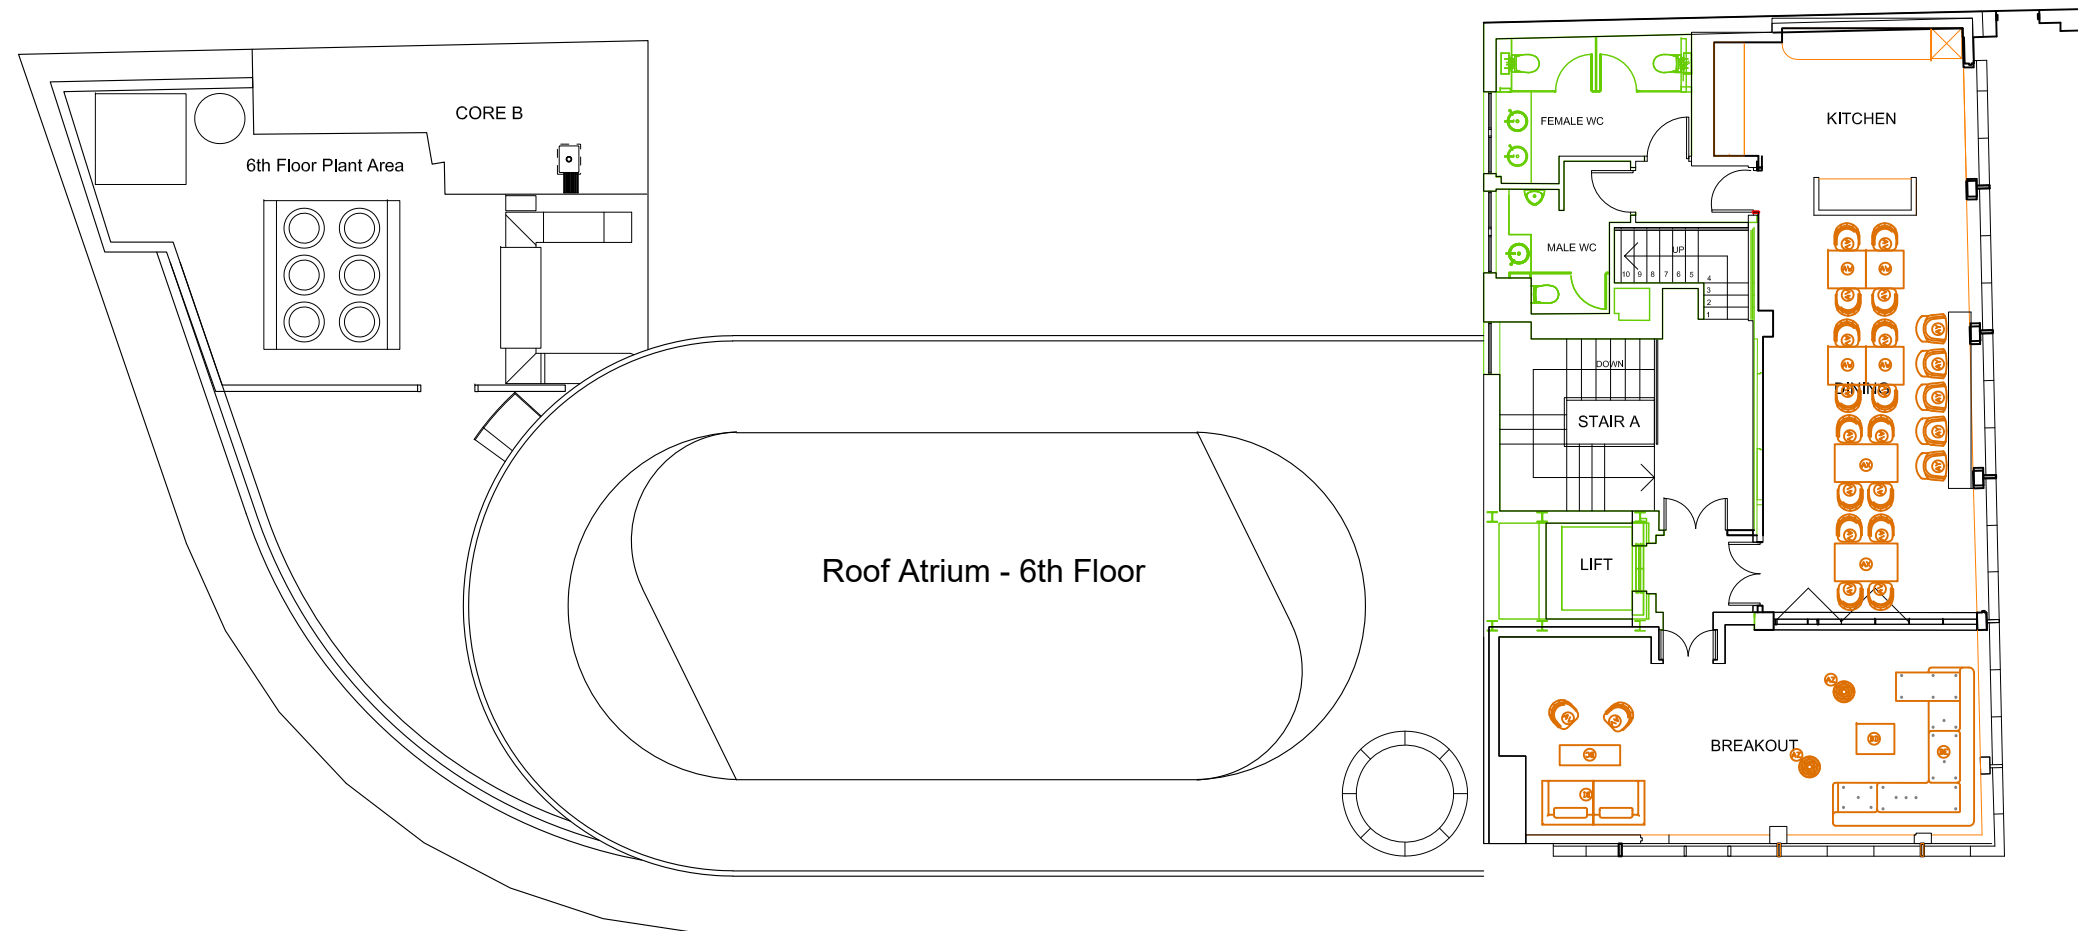

NOTE
 This drawing is not to be scaled.
 Appointed contractors are requested to notify Peldon Rose Limited of any discrepancies or variations relating to setting-out prior to manufacture and construction.
 All information is subject to statutory approval and site survey.
 The general contractor is to carry out a check site survey to confirm that the design intent can be met and that it is appropriate for the environment in which it is to be installed.
 The general contractor is to notify Peldon Rose Limited in writing of all preparation works that are required to be carried out prior to their works.

DRAWING STATUS
CONTRACT

REVISIONS

REV	DATE	DESCRIPTION	BY	CHK
-	-	-	-	-

CLIENT



PROJECT
**RCOA Existing:
 Level 7**

TITLE
GENERAL ARRANGEMENT:

Creating a
 Work/Love
 Balance

Peldon Rose

Peldon Rose Limited
 Sterling House, 42 Worpole Road
 London SW18 4LQ
 telephone 020 8971 7777 web peldonrose.com

DATE	SHEET	DRAWN BY
03.08.2022	A3	SJ
SCALE	CHECKED BY	
1:150 @ A3	-	

PROJECT NUMBER	FLOOR	REVISION
W-132	L7	00

This drawing is protected under copyright and at no time should this drawing be reproduced in whole or in part without the permission of Peldon Rose Limited.
 ©COPYRIGHT

NOTE
 This drawing is not to be scaled.
 Appointed contractors are requested to notify Peldon Rose Limited of any discrepancies or variations relating to anything-out prior to manufacture and construction.
 All information is subject to statutory approval and site survey.
 The general contractor is to carry out a check site survey to confirm that the design intent can be met and that it is appropriate for the environment in which it is to be installed.
 The general contractor is to notify Peldon Rose Limited in writing of all preparation works that are required to be carried out prior to their works.

DRAWING STATUS
CONTRACT

REVISIONS

REV	DATE	DESCRIPTION	BY	CHK
-	-	-	-	-

REV	DATE	DESCRIPTION	BY	CHK
-	-	-	-	-



PROJECT
**RCOA Existing:
 Level 8**

TITLE
GENERAL ARRANGEMENT:

Creating a
 Work/Love
 Balance

Peldon Rose

Peldon Rose Limited
 Sterling House, 42 Worpole Road
 London SW18 4LQ
 telephone 020 8971 7777 web peldonrose.com

DATE	SHEET	DRAWN BY
03.08.2022	A3	SJ
SCALE	CHECKED BY	
1:150 @ A3	-	

DRAWING NUMBER	FLOOR	REVISION
W-132	L8	00

This drawing is protected under copyright and at no time should this drawing be reproduced in whole or in part without the permission of Peldon Rose Limited.
 ©COPYRIGHT

Meeting rooms for internal staff and external hire.

