

9 Northington Street
London
WC1N 2JF

Photographic Room Survey
March 2024

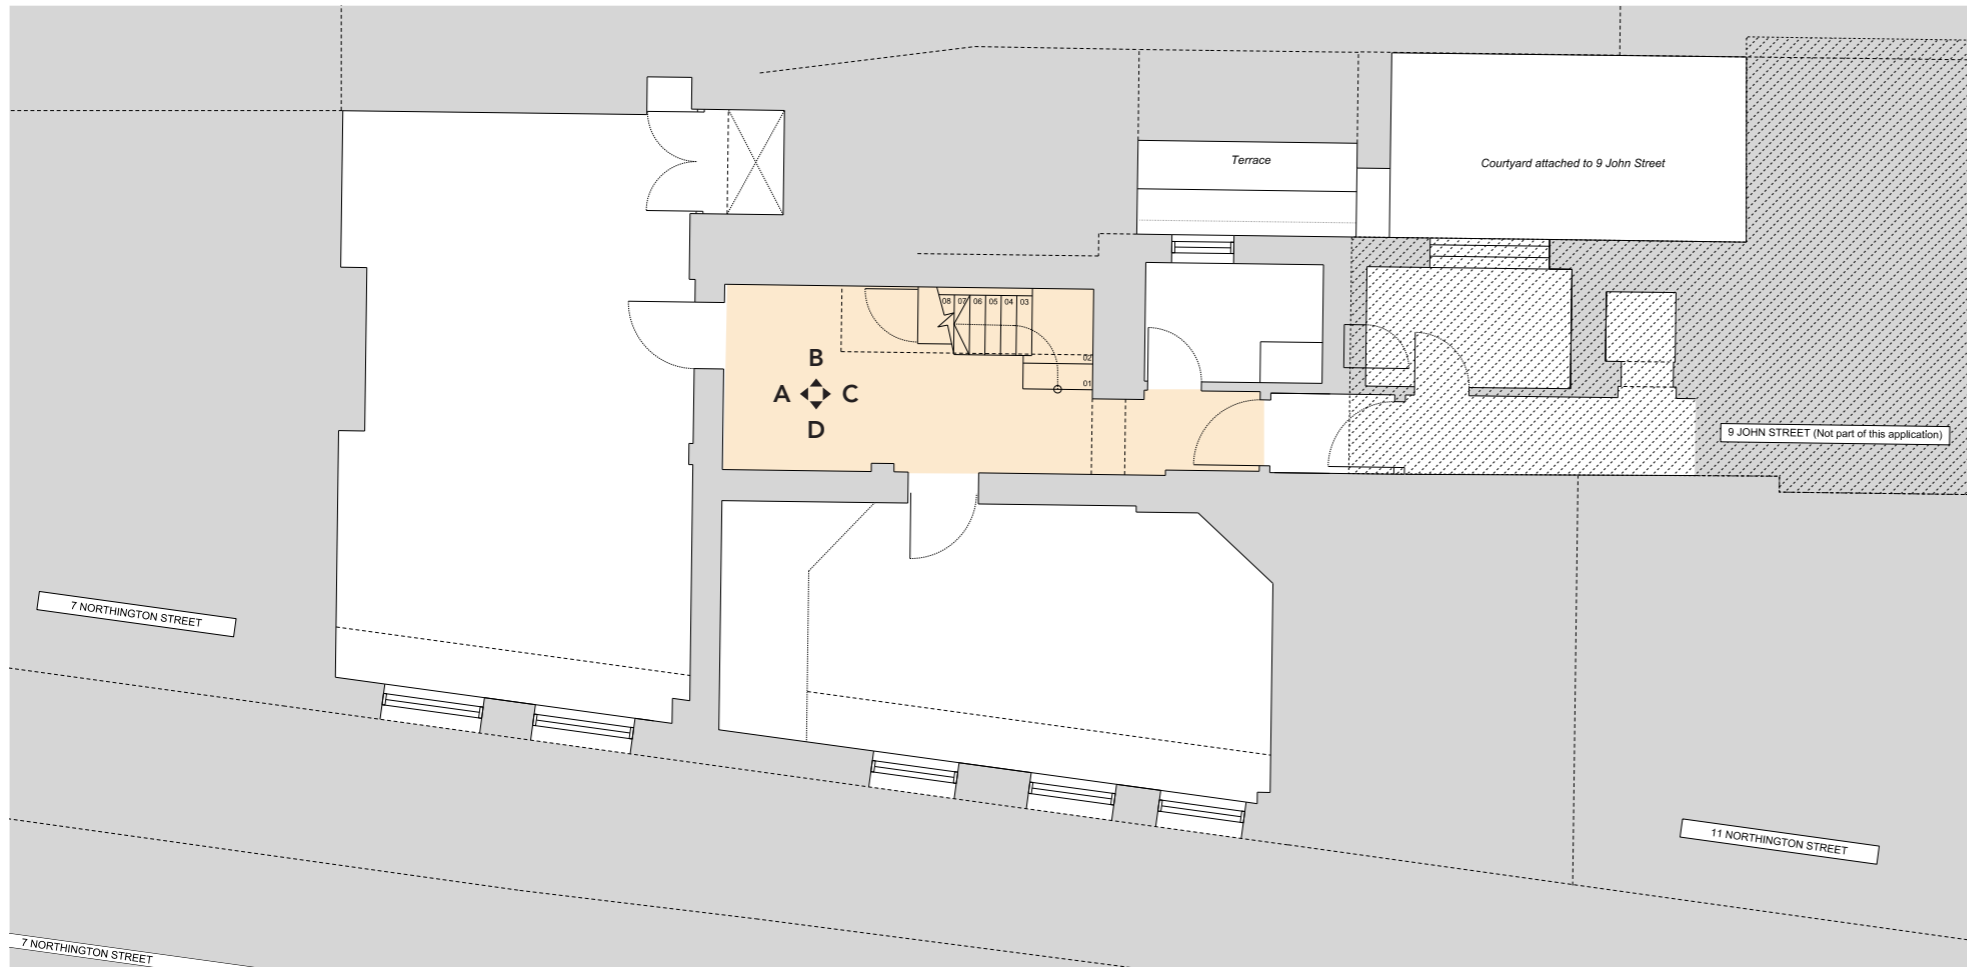


9 Northington Street: Existing Lower Ground Floor Plan

Lower Ground Floor
r.LG.01




Elevation: A

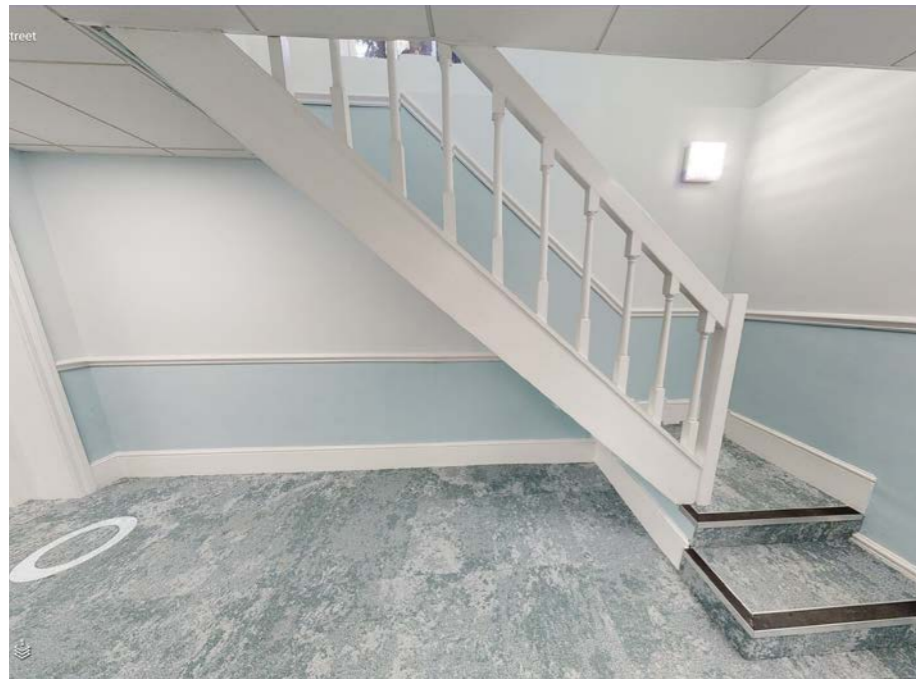


Elevation: B



Elevation: C

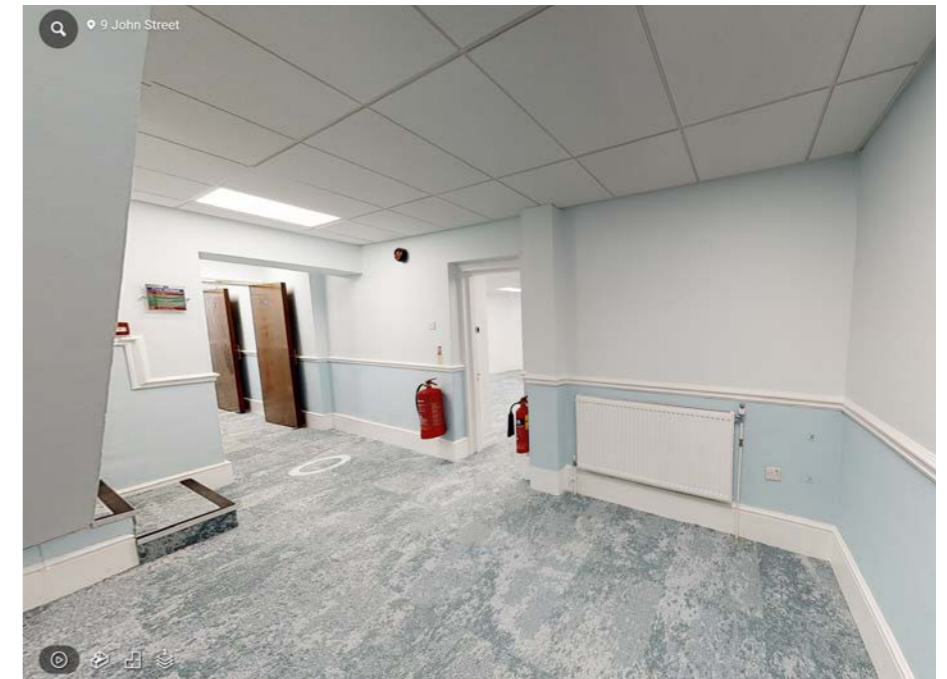

Elevation: D

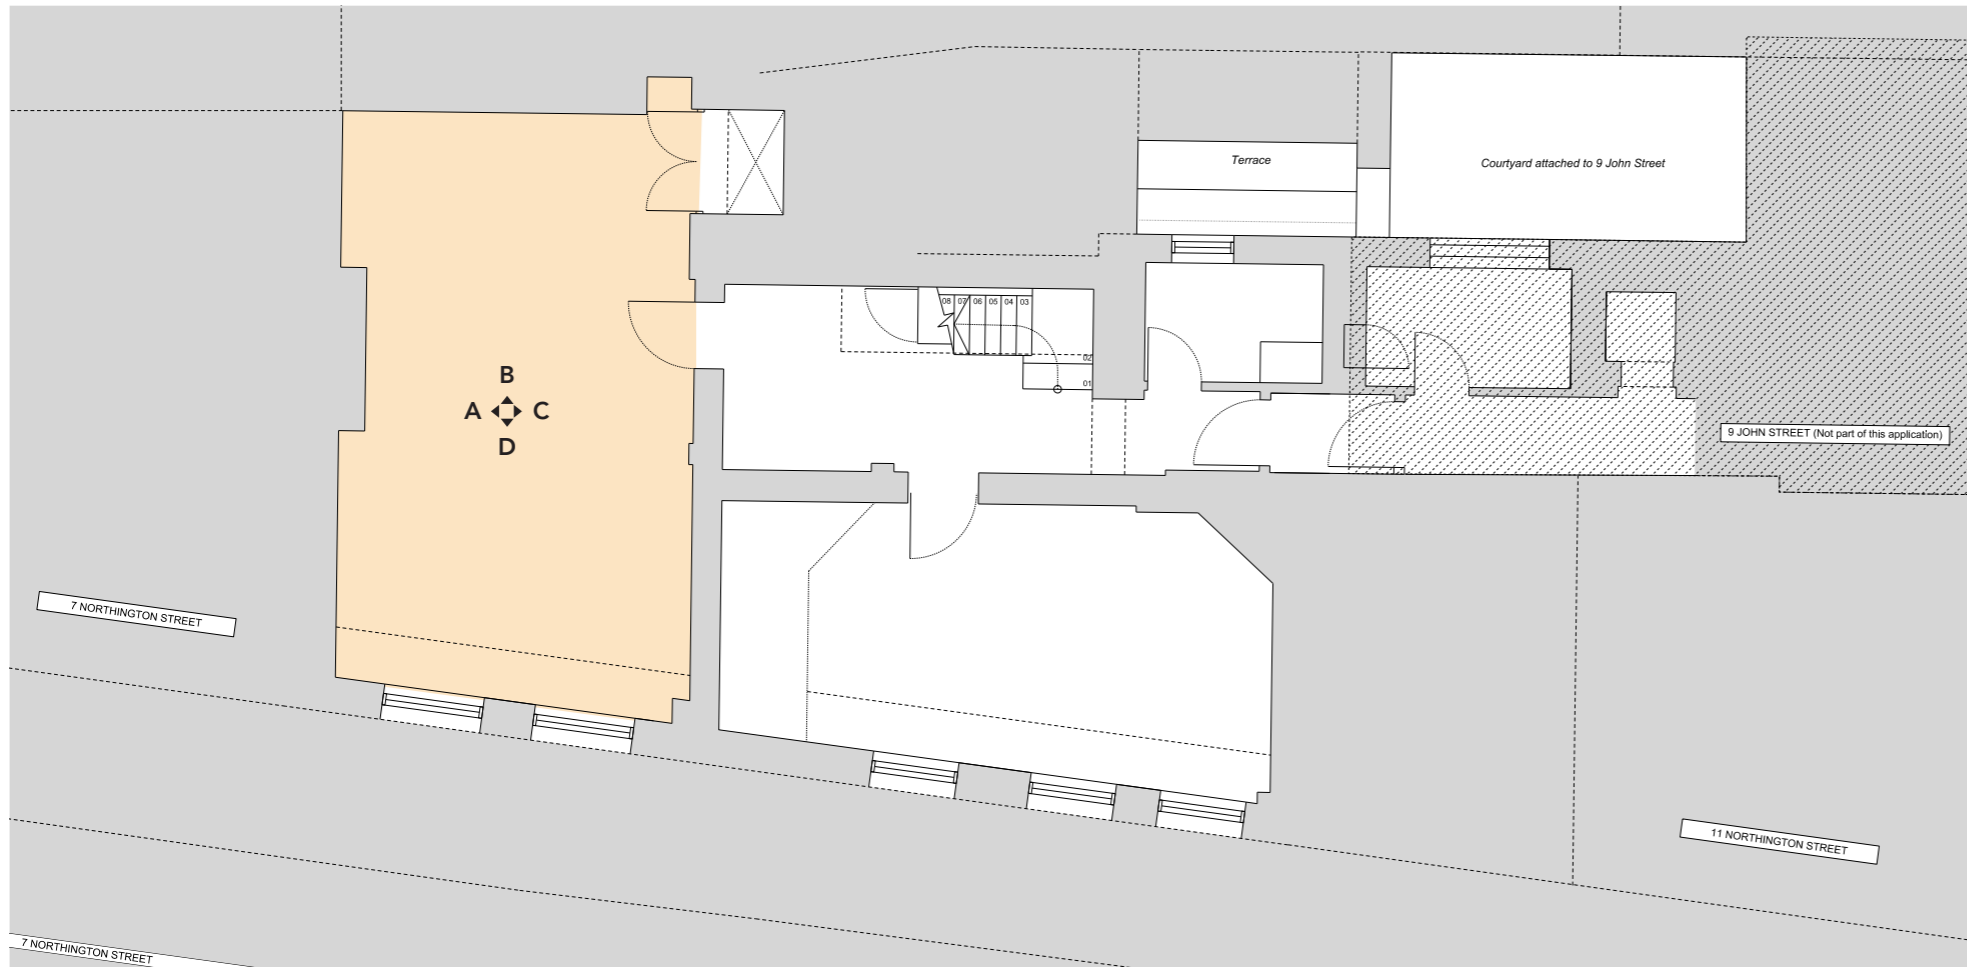

9 Northington Street: Existing Lower Ground Floor Plan

Lower Ground Floor
r.LG.02



Elevation: A




Elevation: B



Elevation: C



Elevation: D

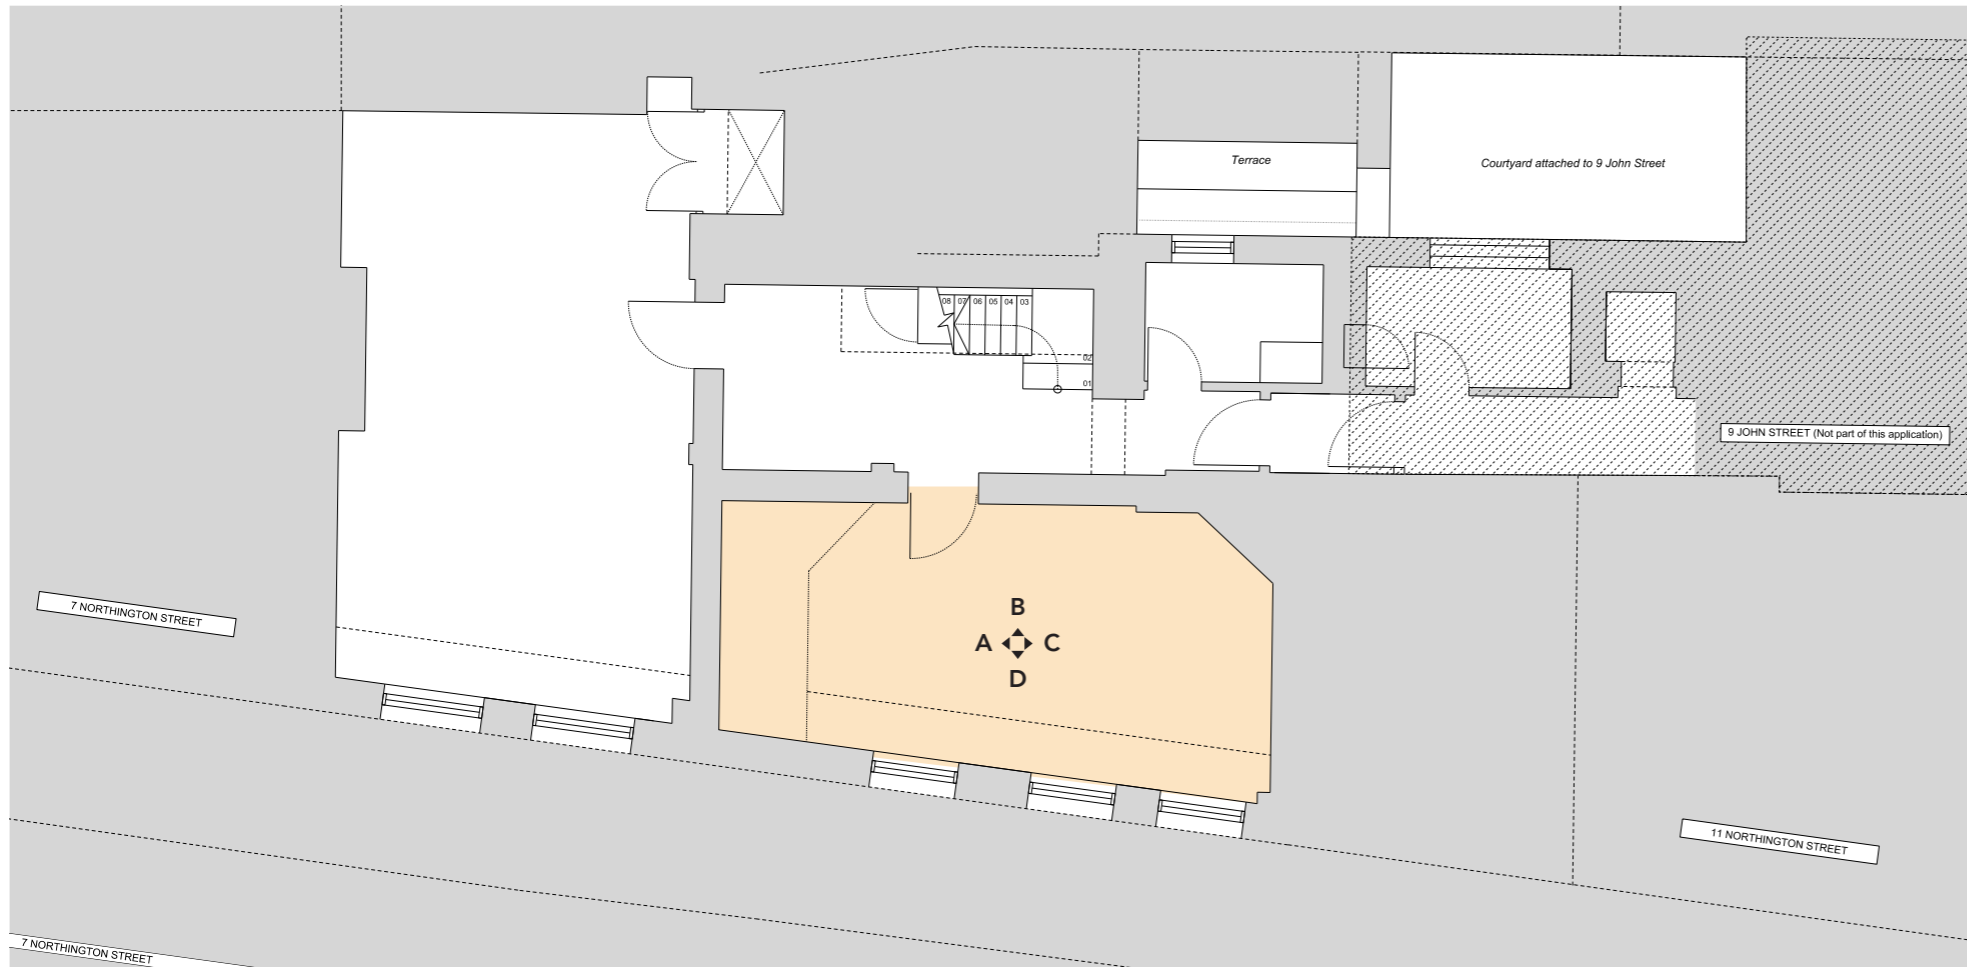

9 Northington Street: Existing Lower Ground Floor Plan

Lower Ground Floor
r.LG.03



Elevation: A




Elevation: B



Elevation: C




Elevation: D

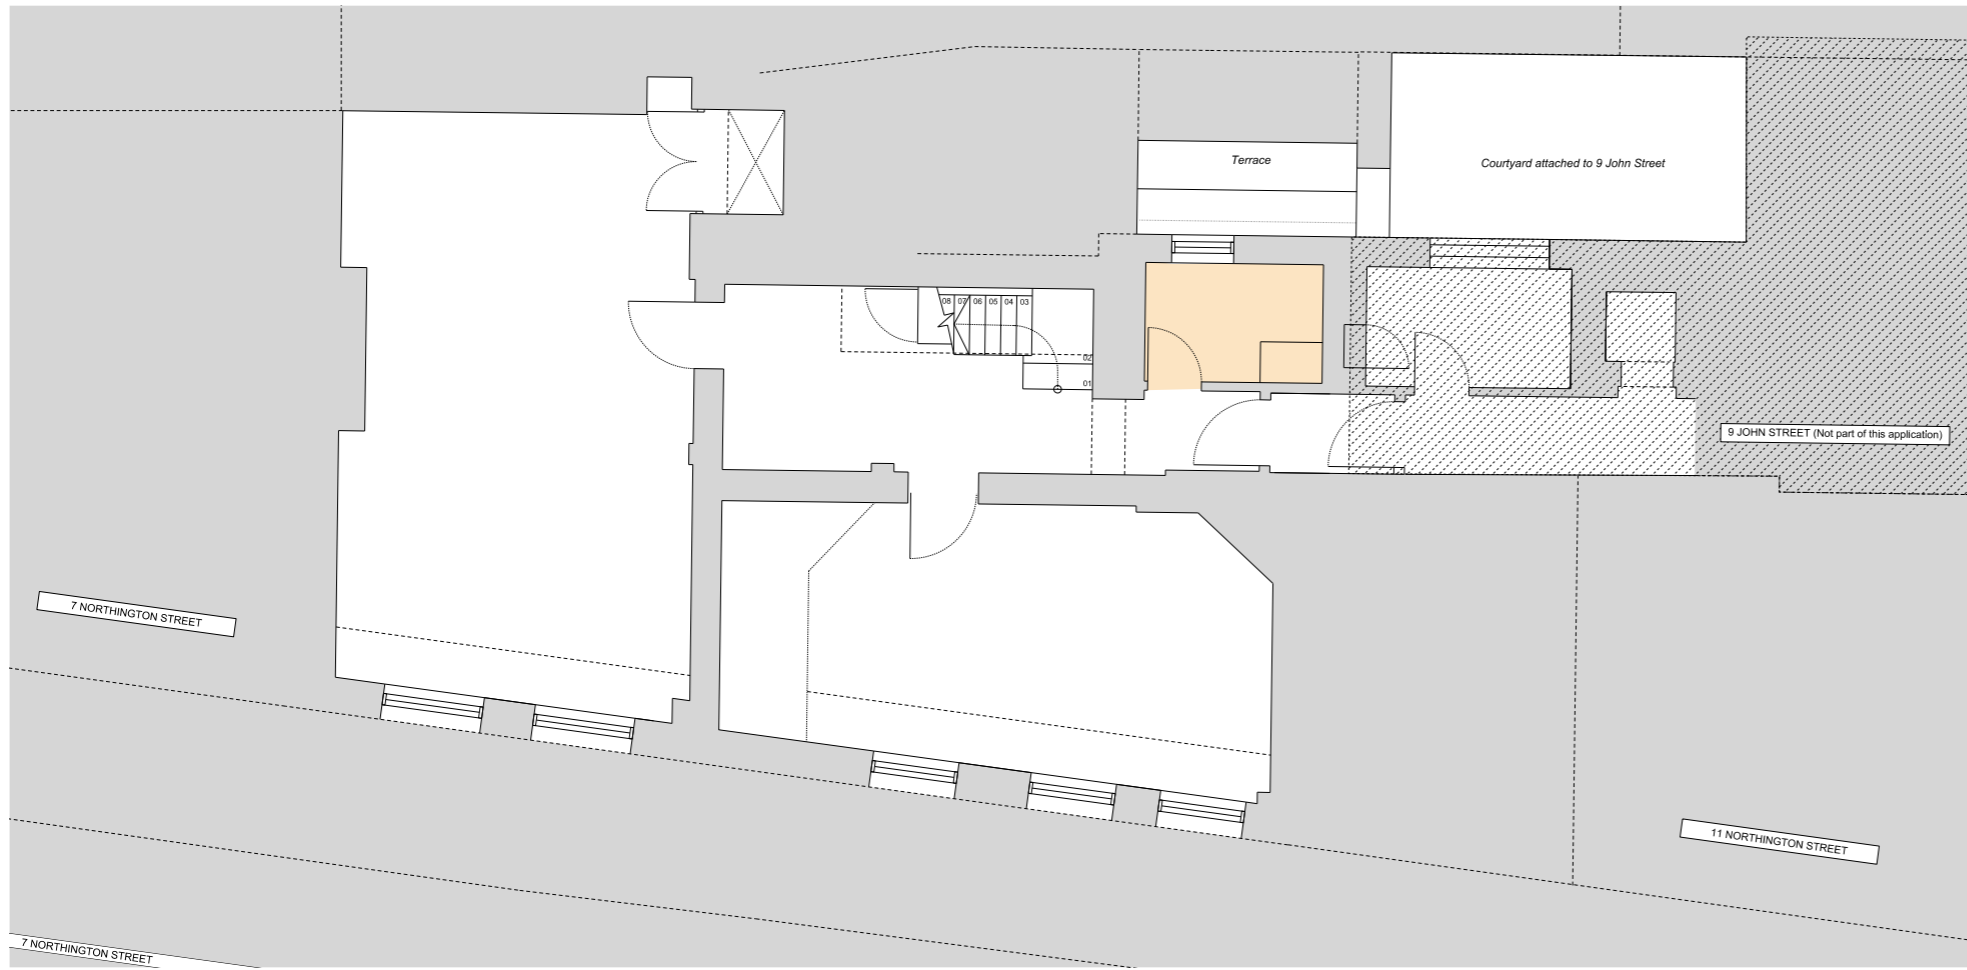

Lower Ground Floor
r.LG.04

no survey
data

9 Northington Street: Existing Lower Ground Floor Plan

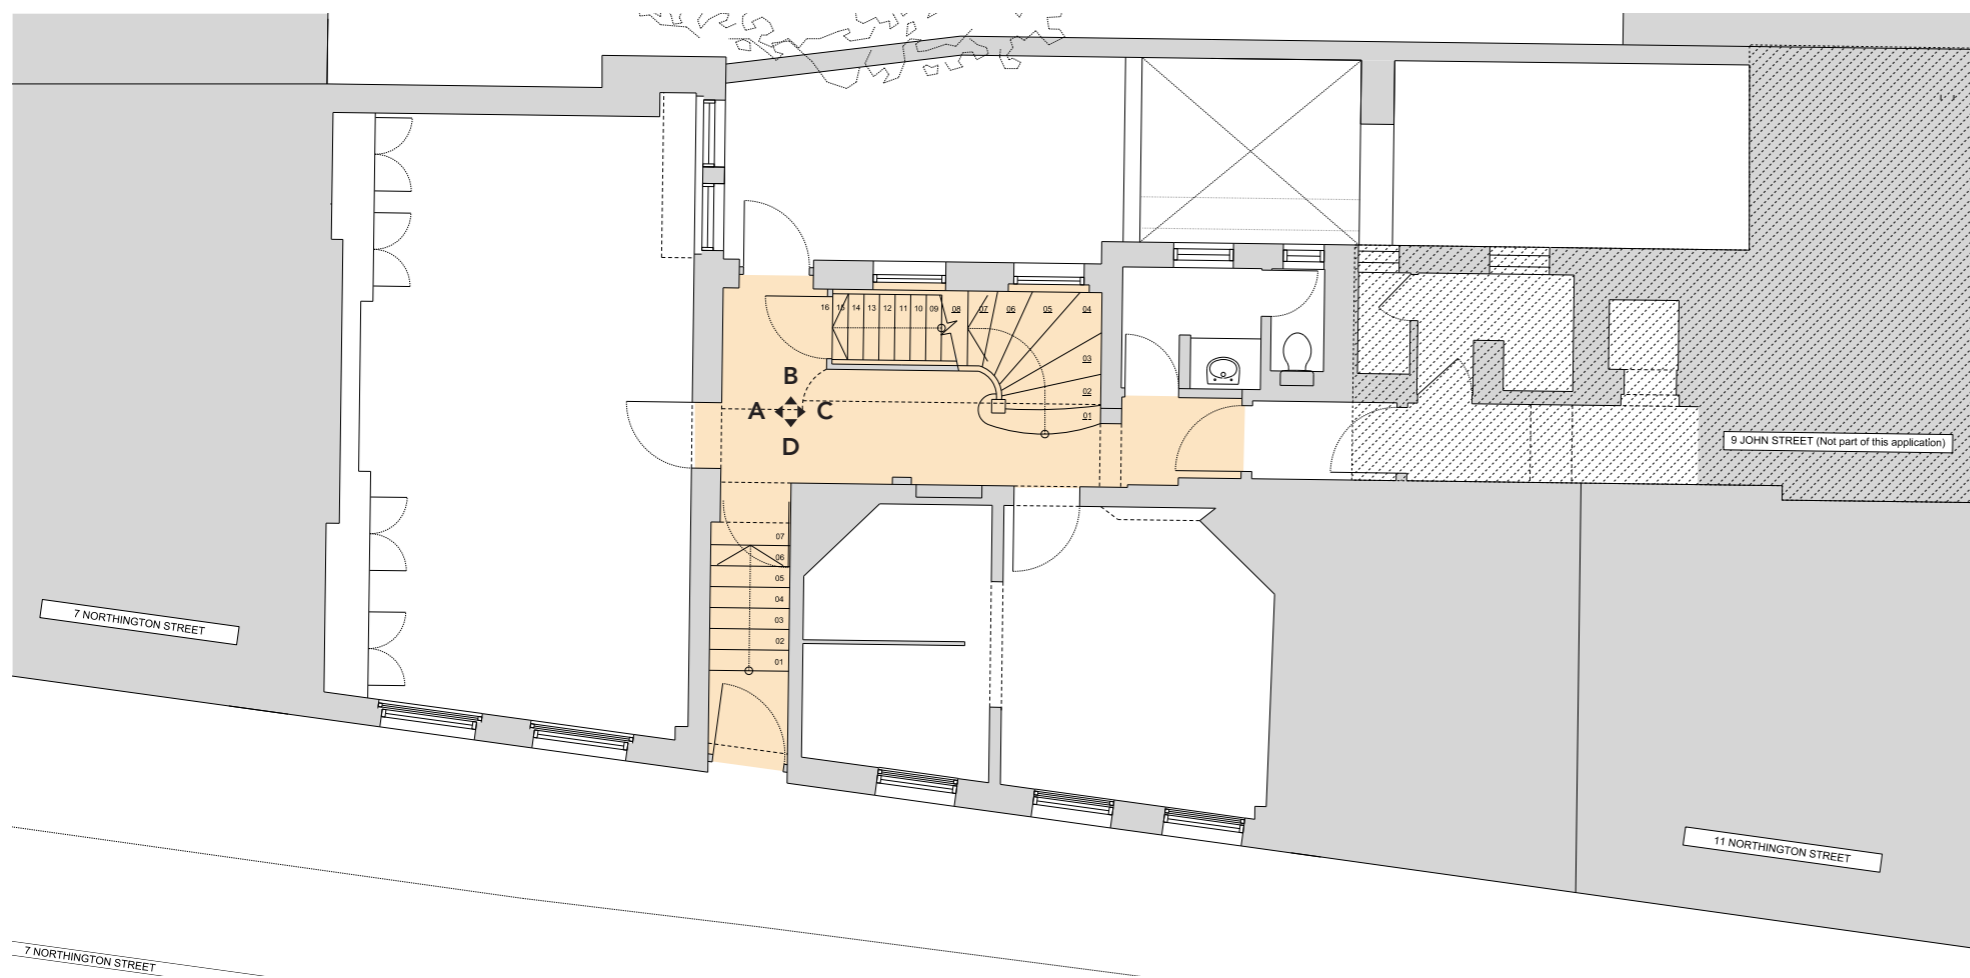

9 Northington Street: Existing Upper Ground Floor Plan


Upper Ground Floor
r.UG.01



Elevation: A




Elevation: B

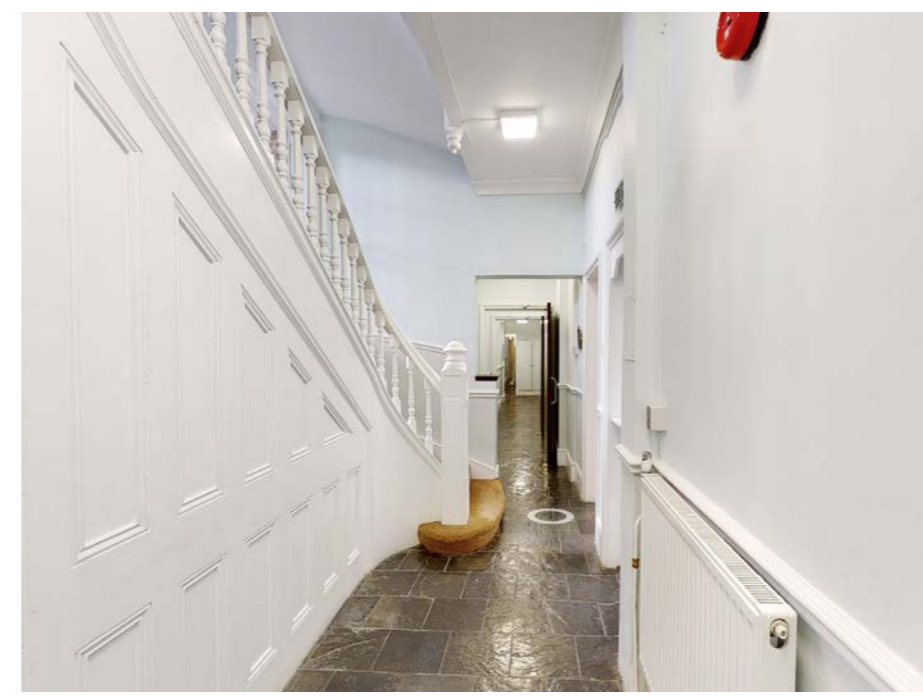

Elevation: C




Elevation: D

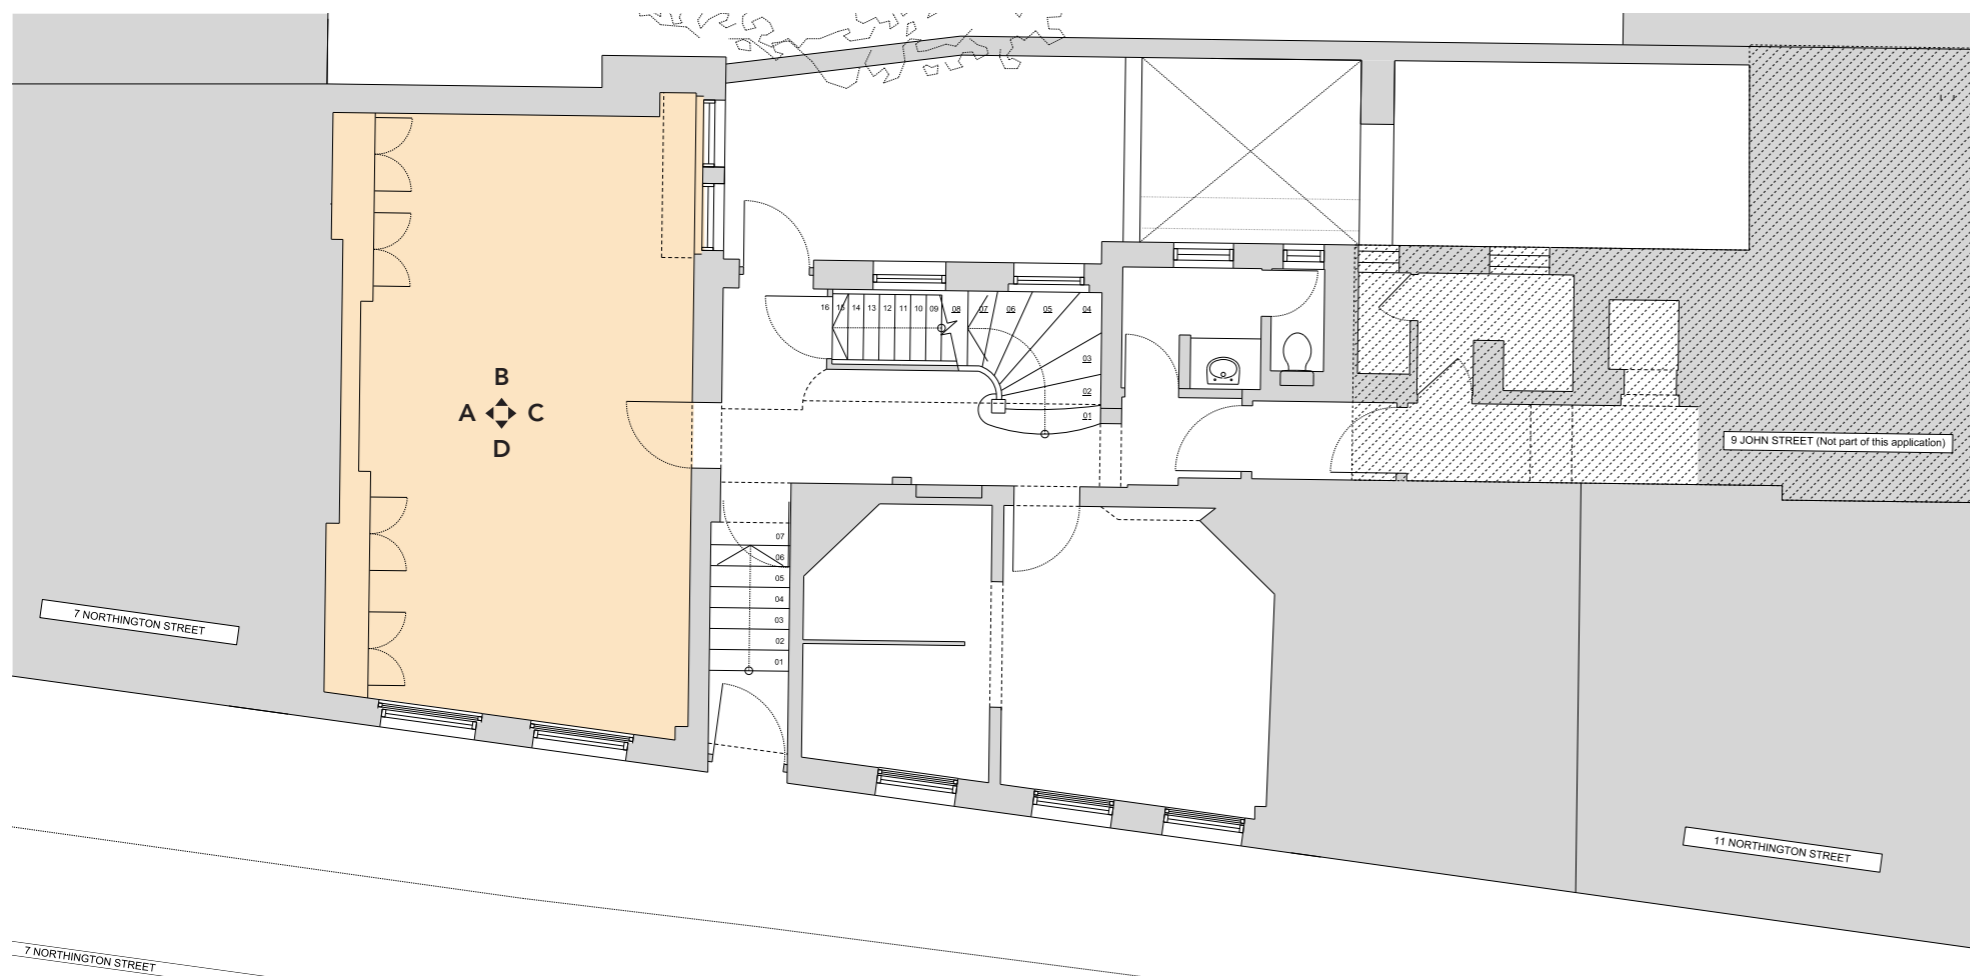

9 Northington Street: Existing Upper Ground Floor Plan

Upper Ground Floor
r.UG.02

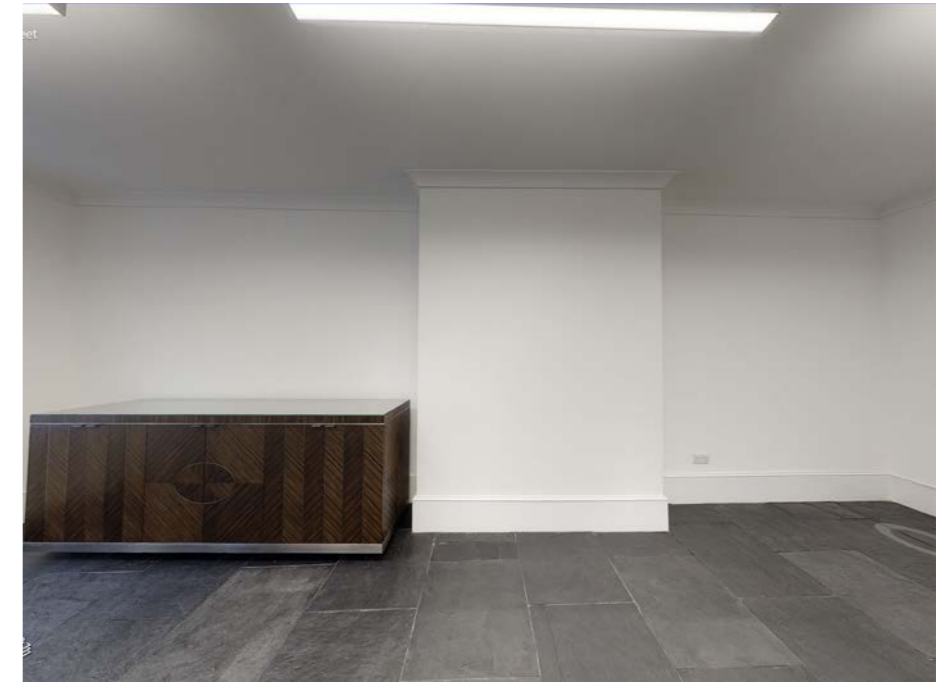

Elevation: A




Elevation: B



Elevation: C



Elevation: D

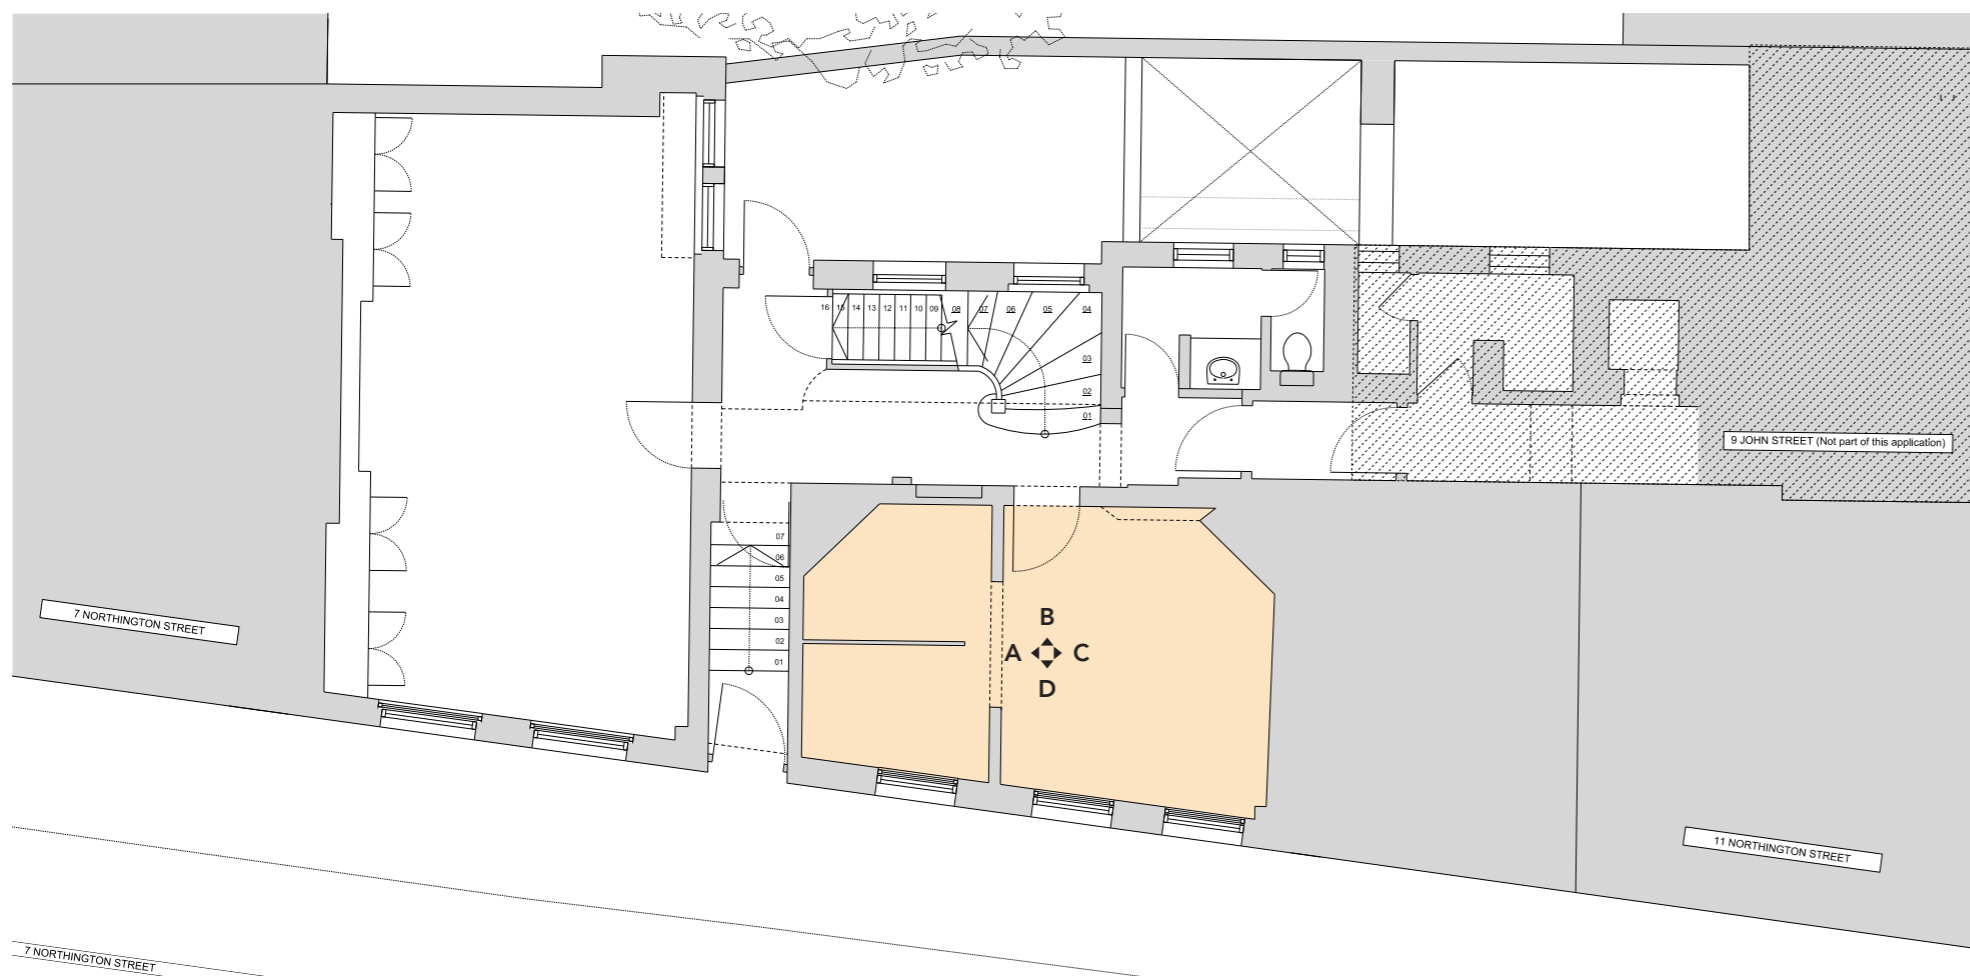

9 Northington Street: Existing Upper Ground Floor Plan

Upper Ground Floor r.UG.03



Elevation: A




Elevation: B



Elevation: C




Elevation: D

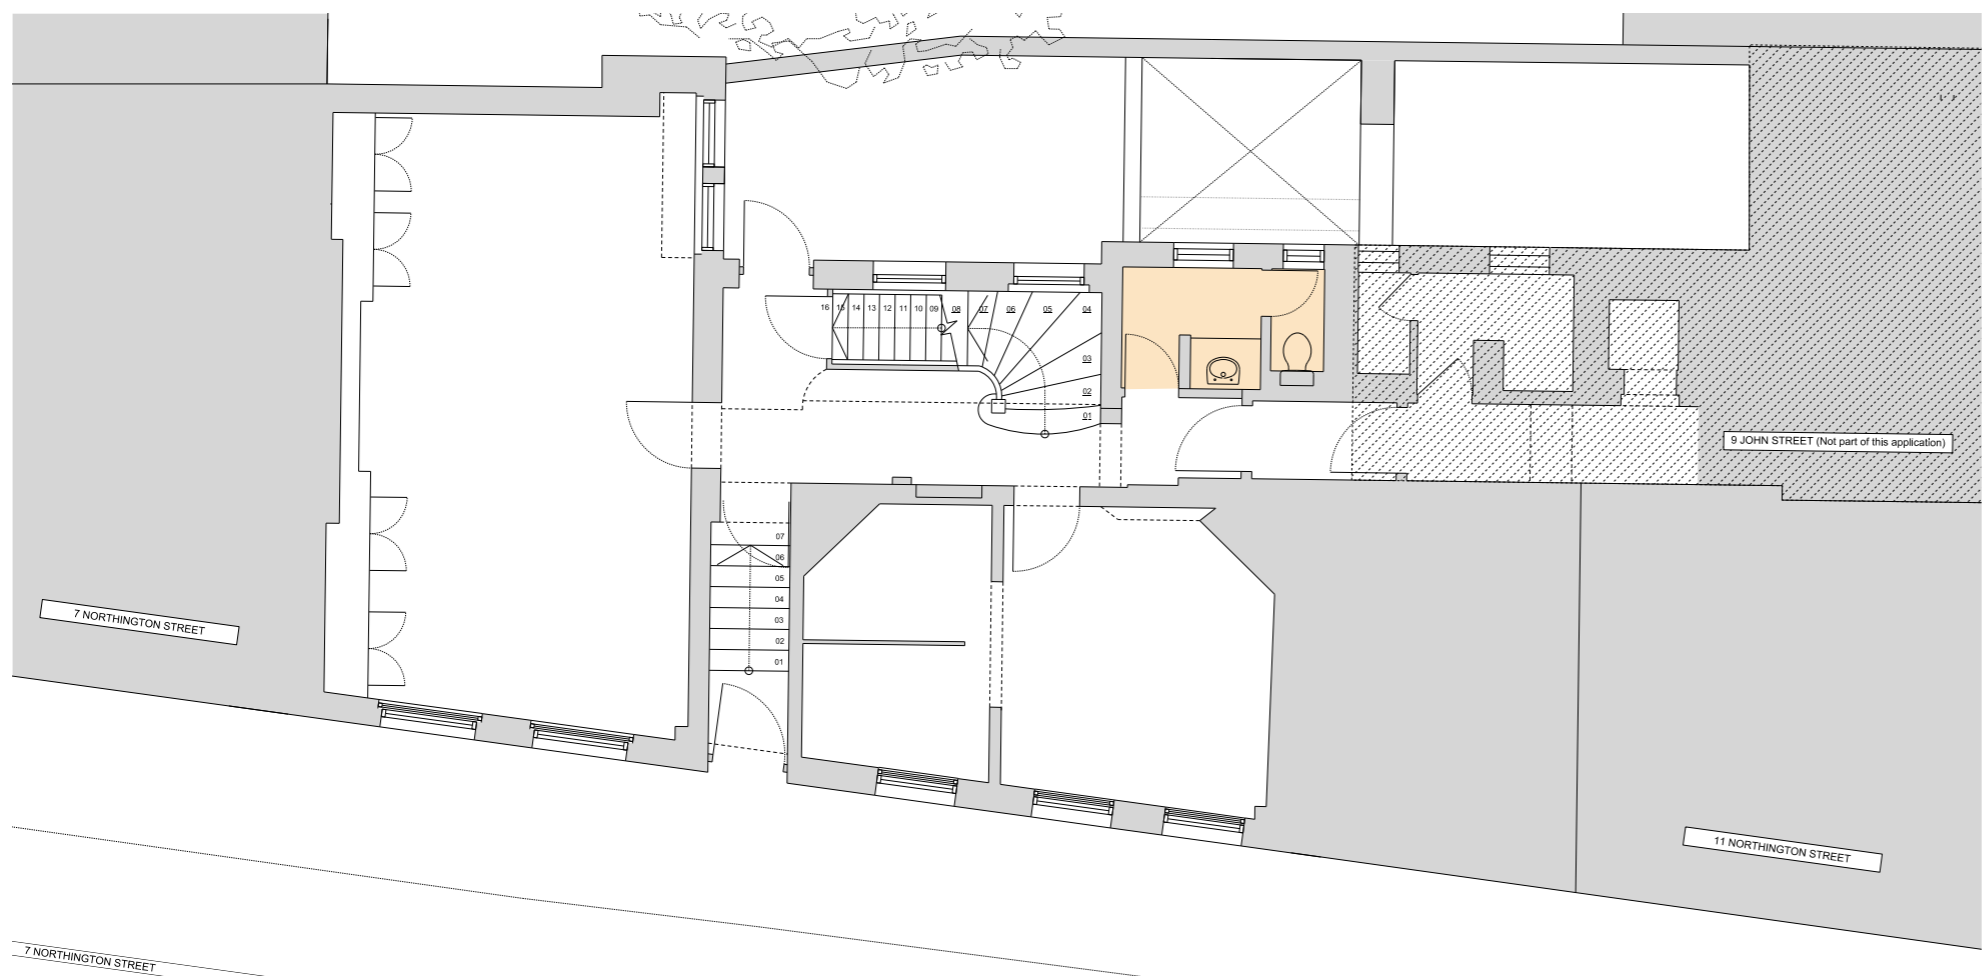

Upper Ground Floor
r.UG.04

no survey
data

7 NORTHINGTON STREET
9 Northington Street: Existing Upper Ground Floor Plan

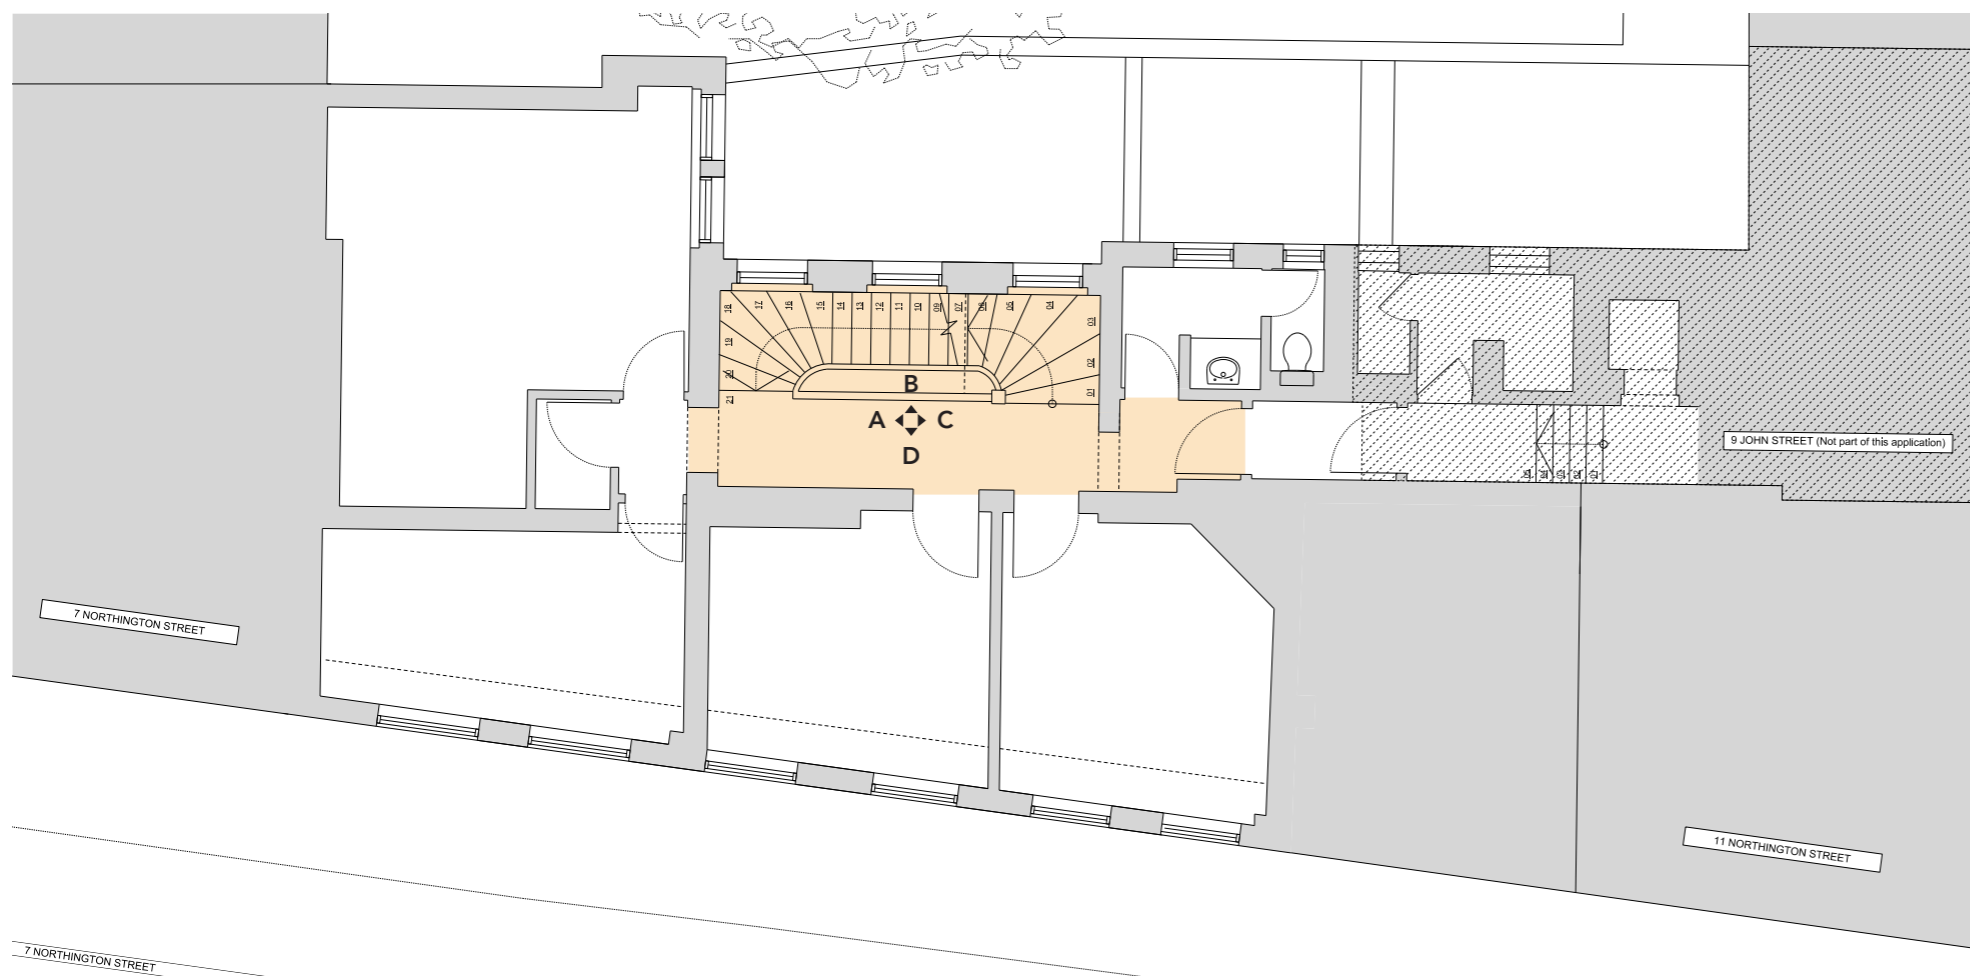

9 Northington Street: Existing First Floor Plan


First Floor
r.1.01



Elevation: A




Elevation: B

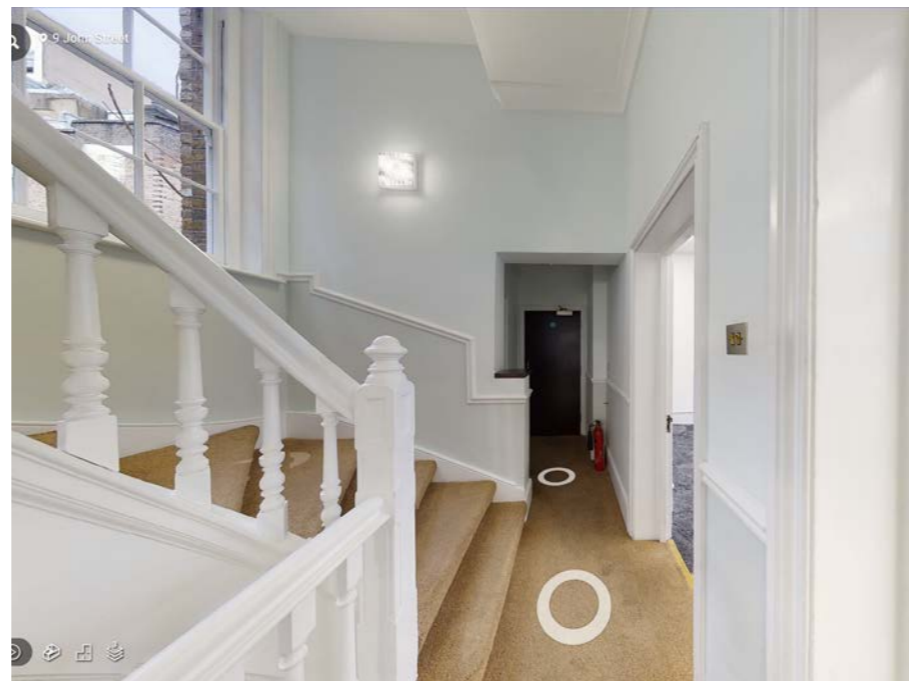

Elevation: C



Elevation: D

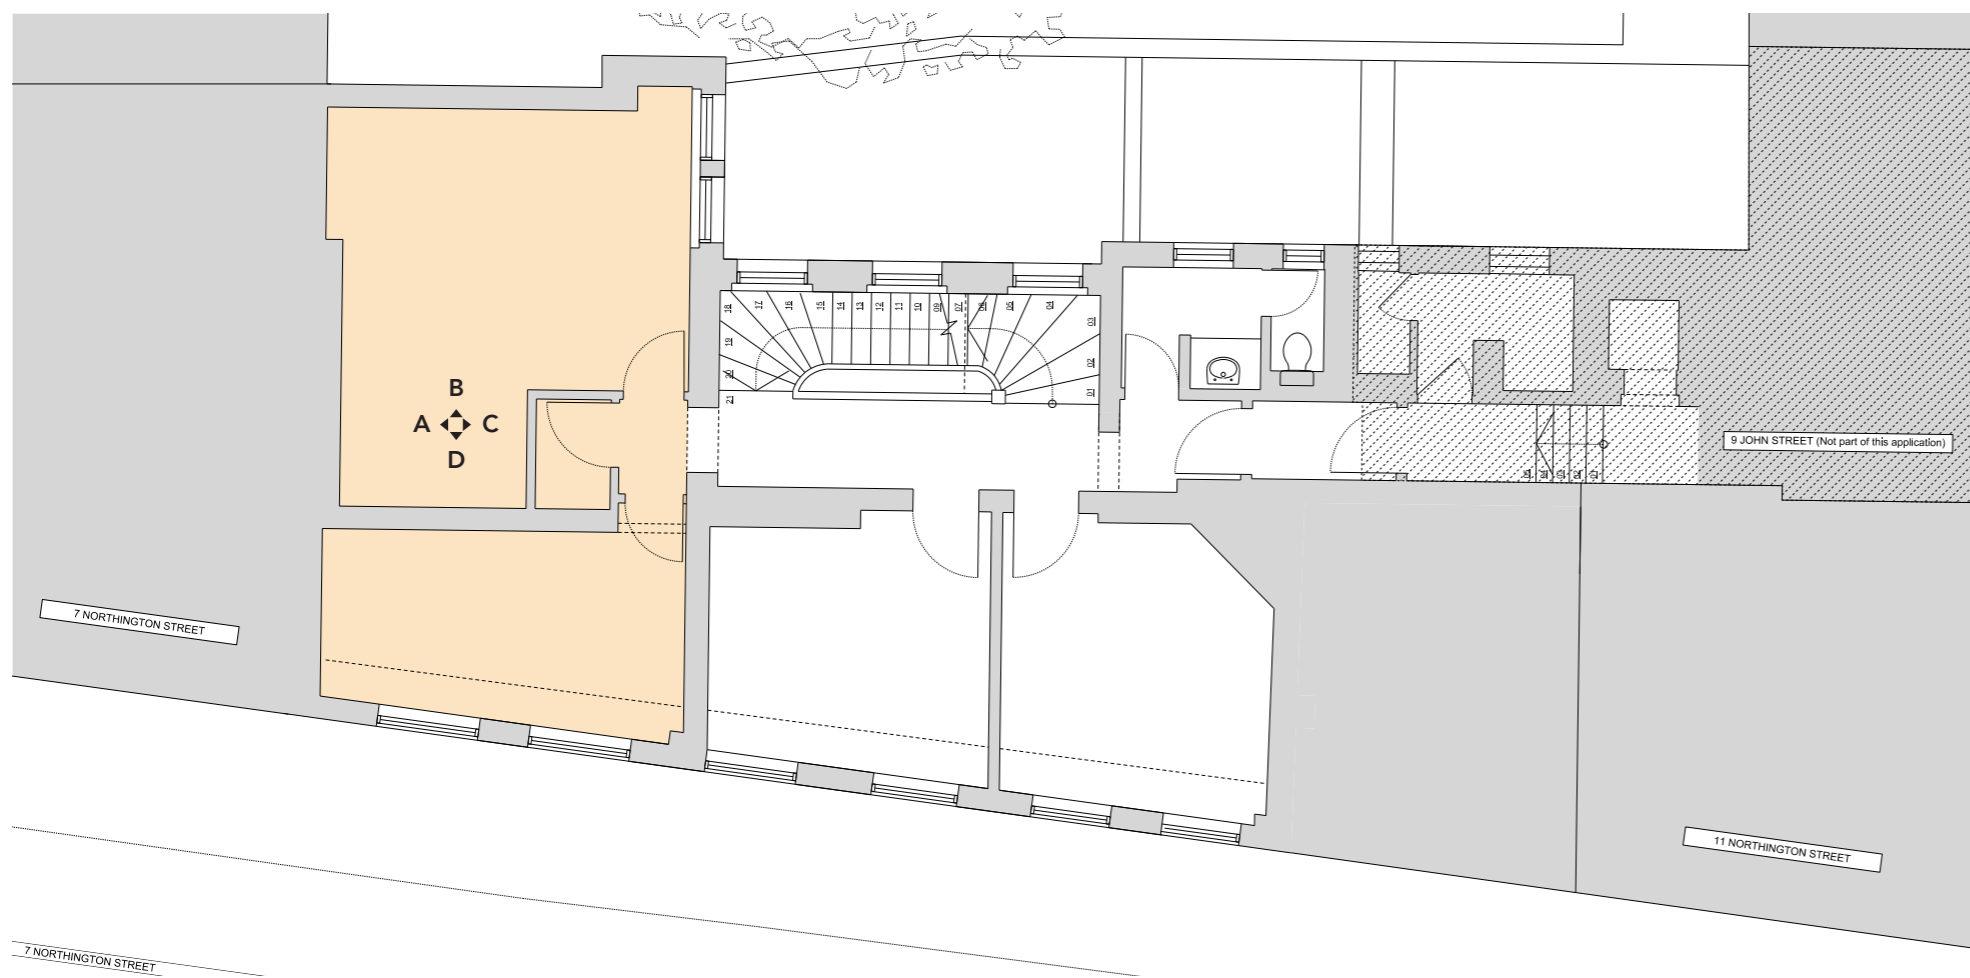

9 Northington Street: Existing First Floor Plan

First Floor
r.1.02



Elevation: A




Elevation: B



Elevation: C



Elevation: D

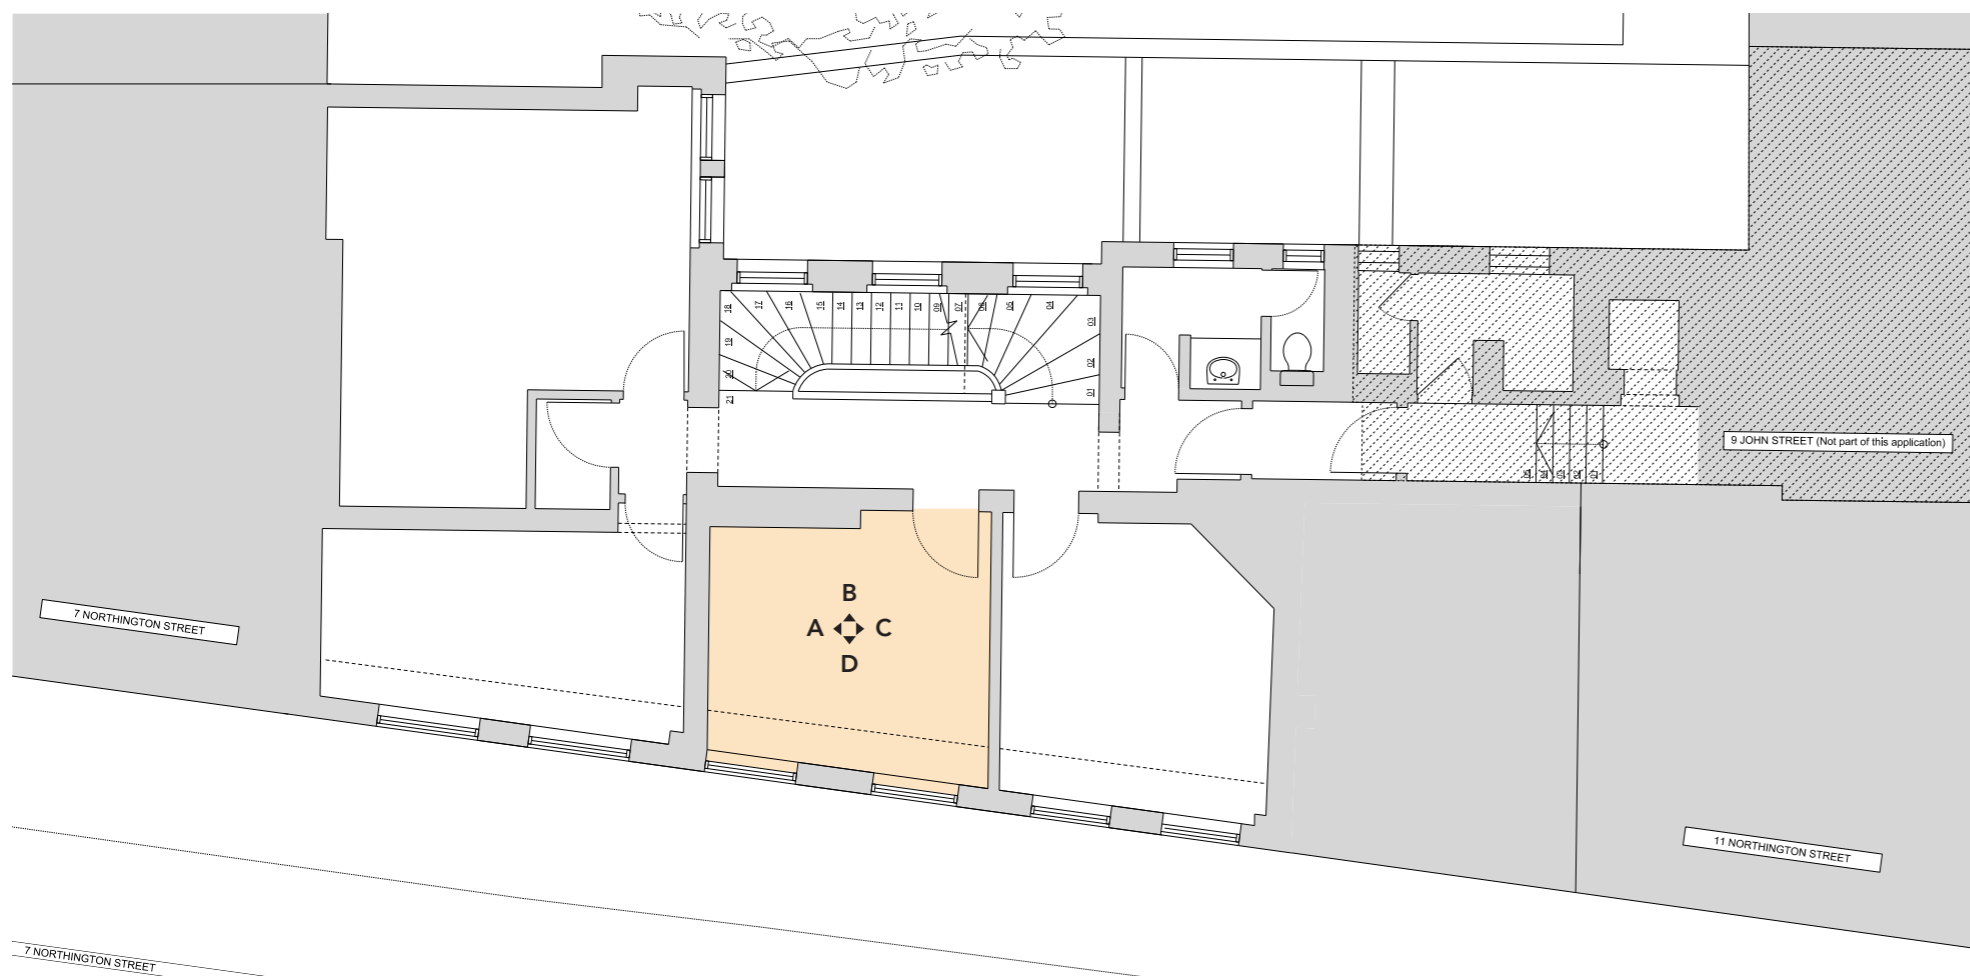

9 Northington Street: Existing First Floor Plan

First Floor
r.1.03



Elevation: A




Elevation: B



Elevation: C



Elevation: D

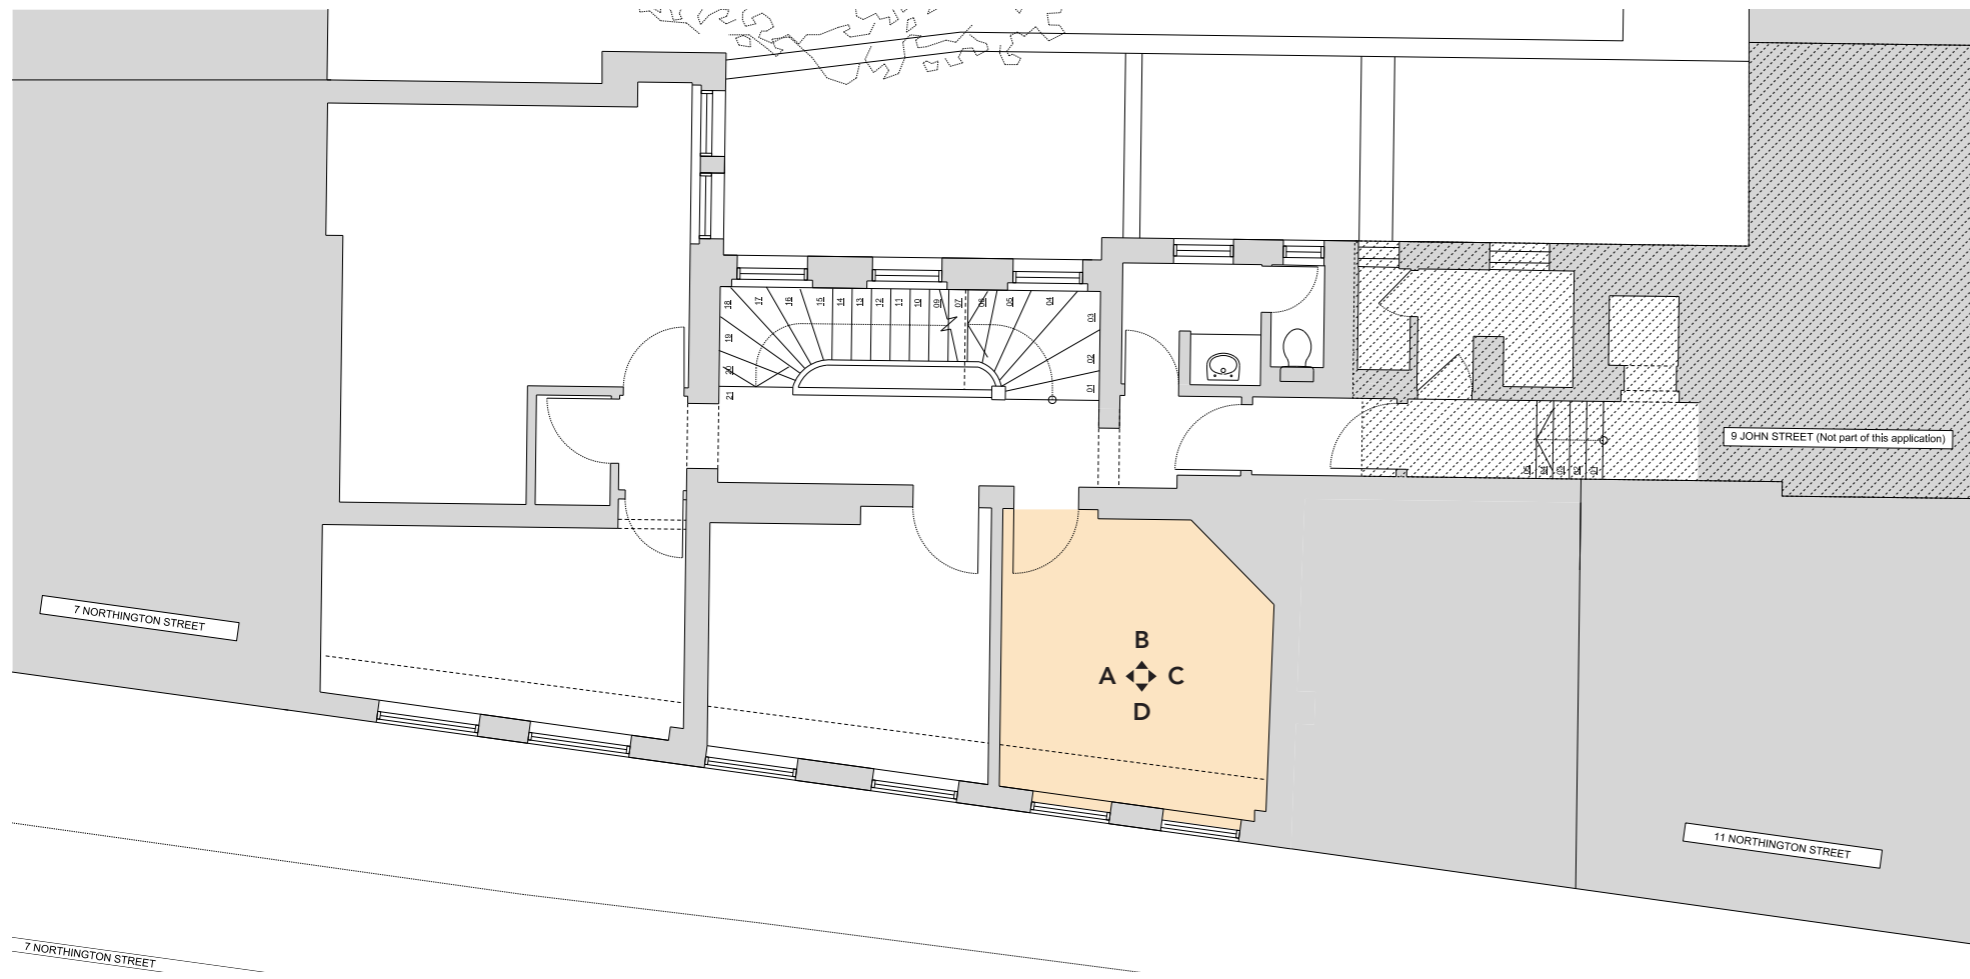

9 Northington Street: Existing First Floor Plan

First Floor
r.1.04



Elevation: A




Elevation: B



Elevation: C




Elevation: D

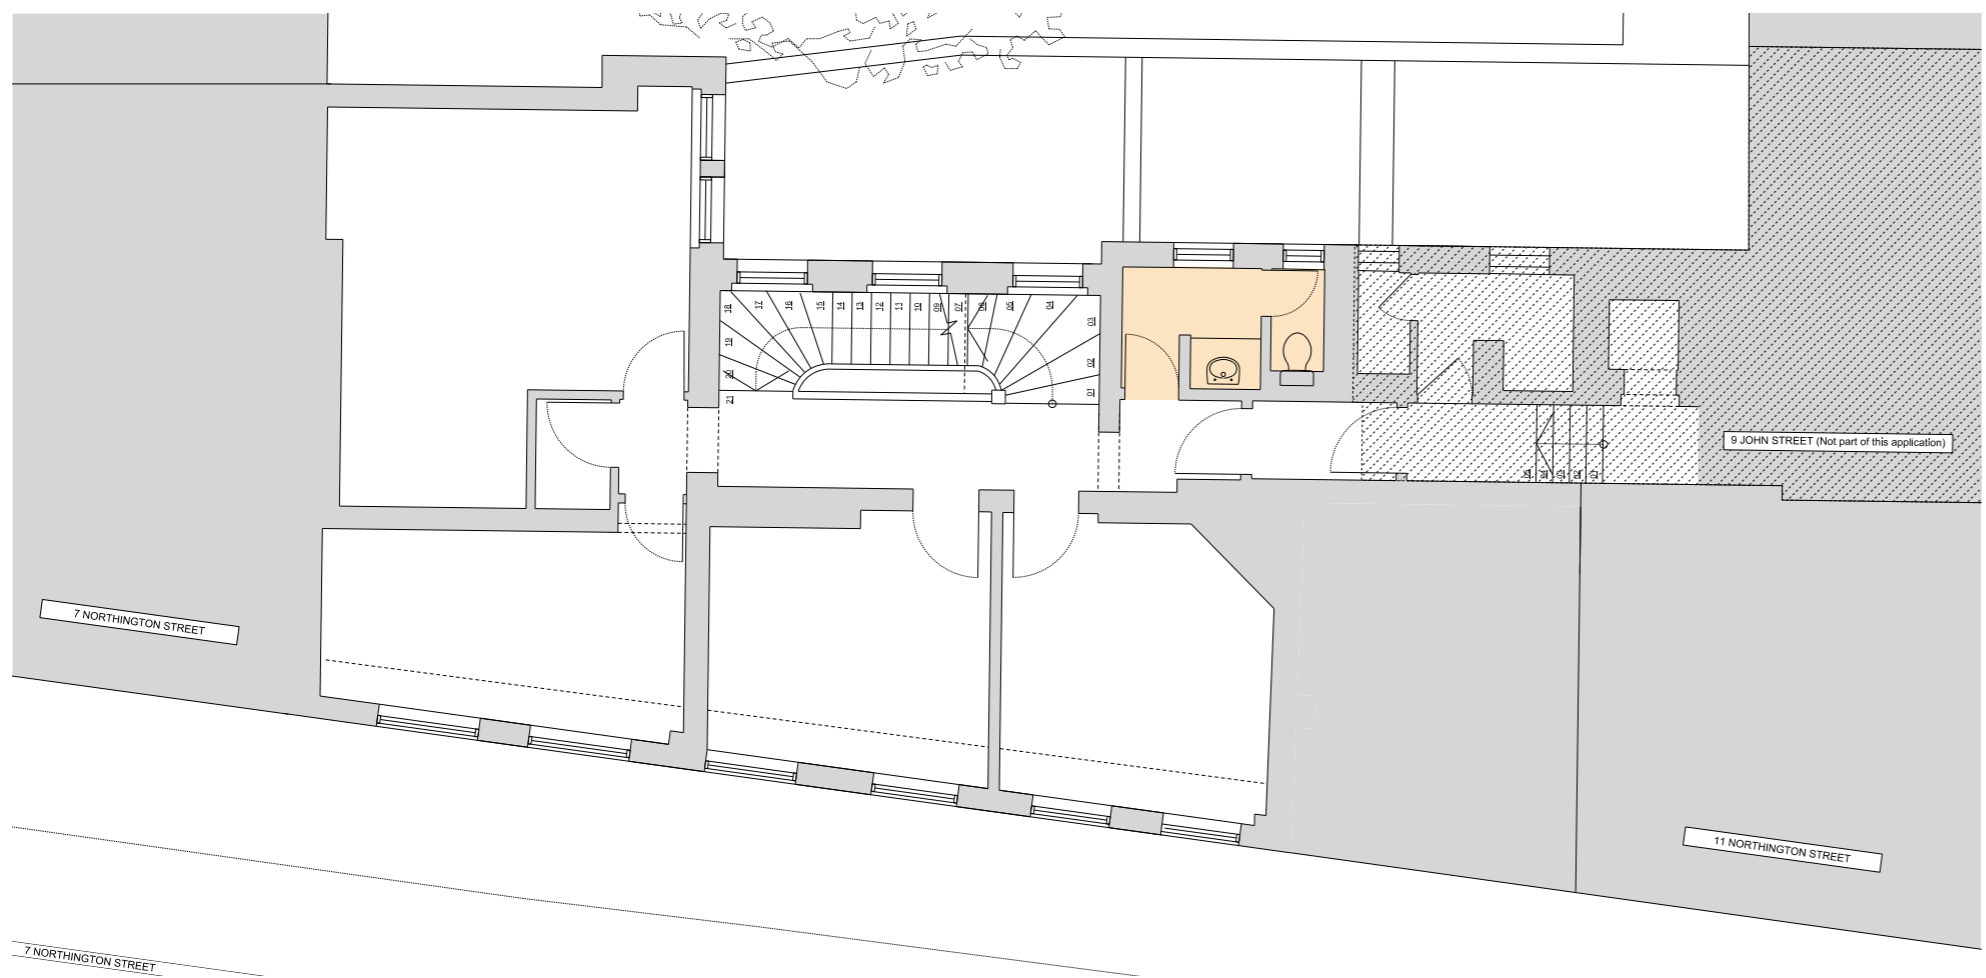

First Floor
r.1.05


no survey
data

7 NORTHINGTON STREET
9 Northington Street: Existing First Floor Plan

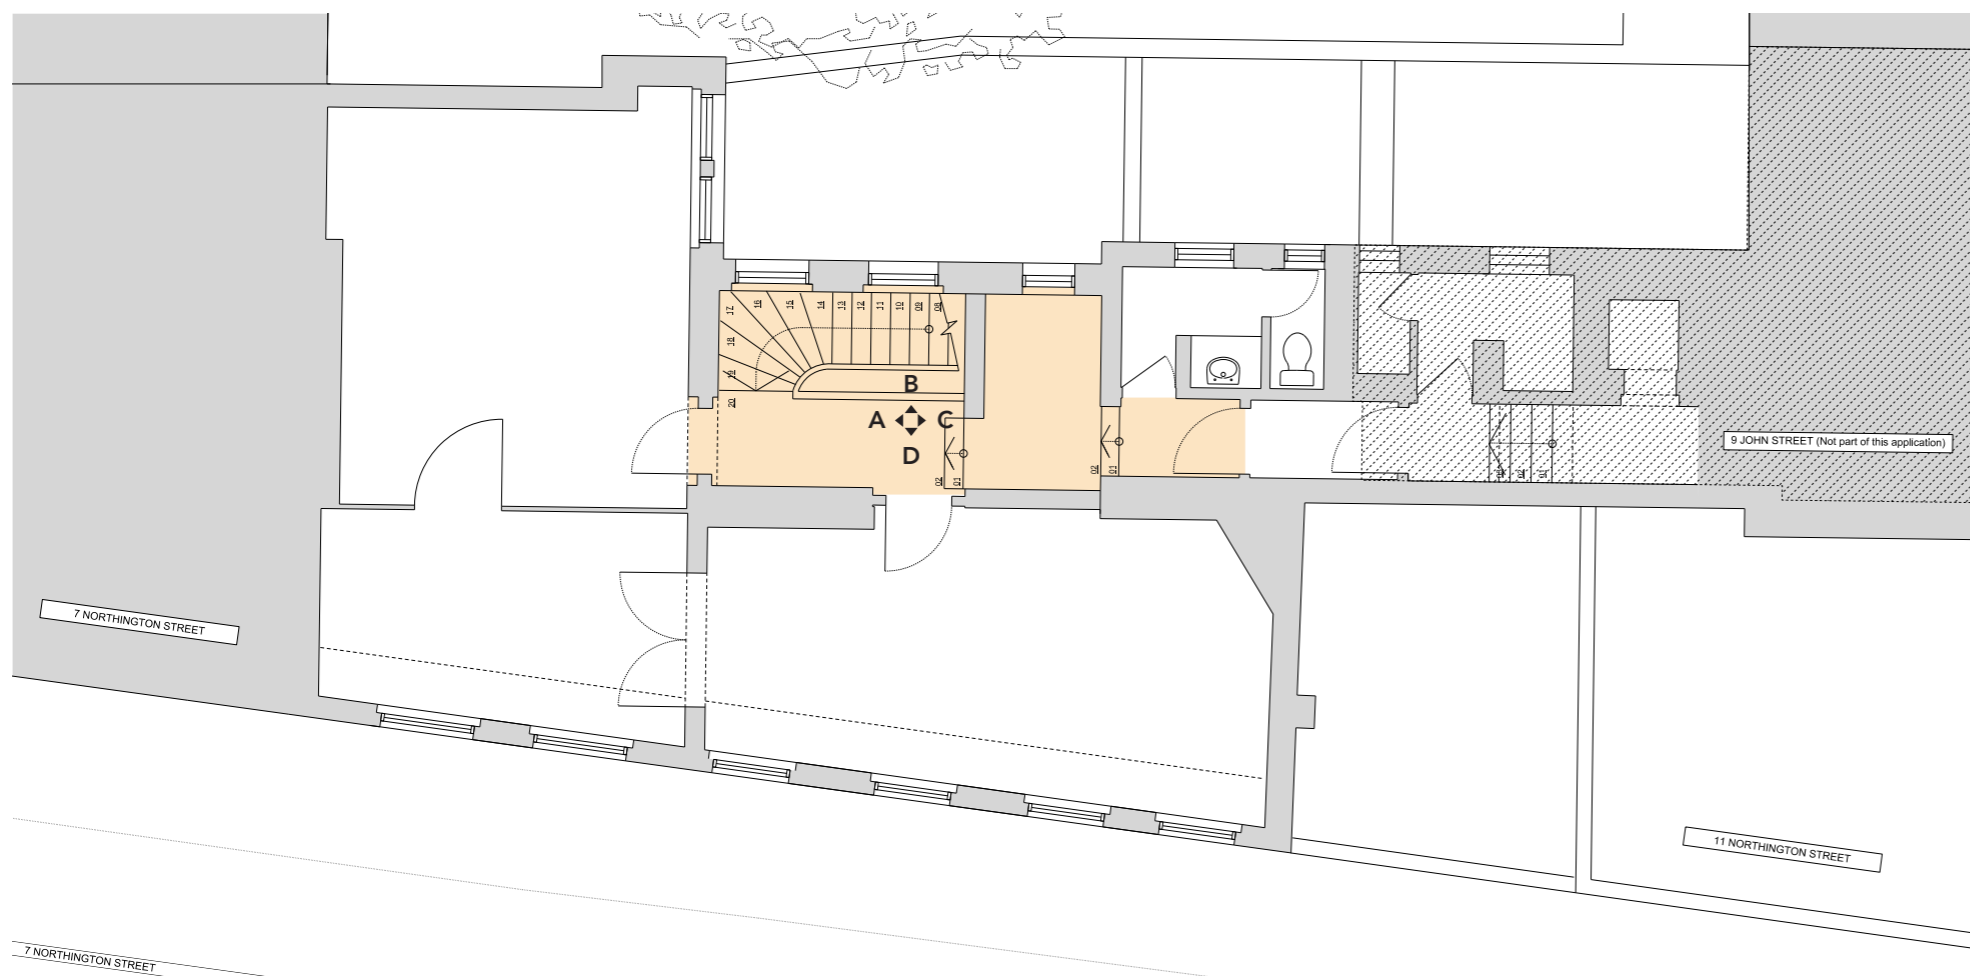

9 Northington Street: Existing Second Floor Plan

Second Floor
r.2.01

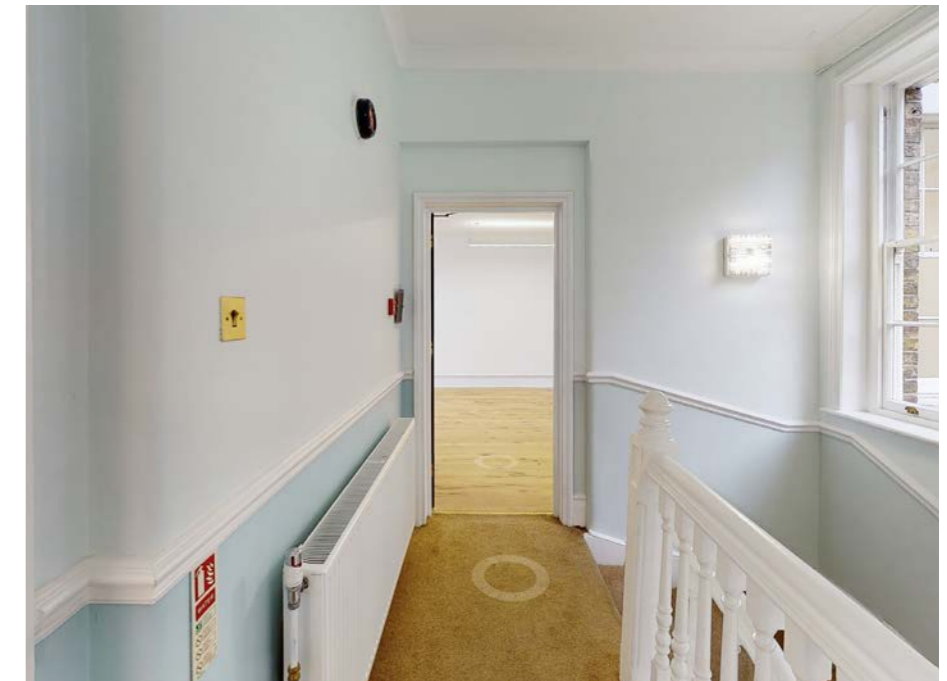

Elevation: A




Elevation: B



Elevation: C



Elevation: D

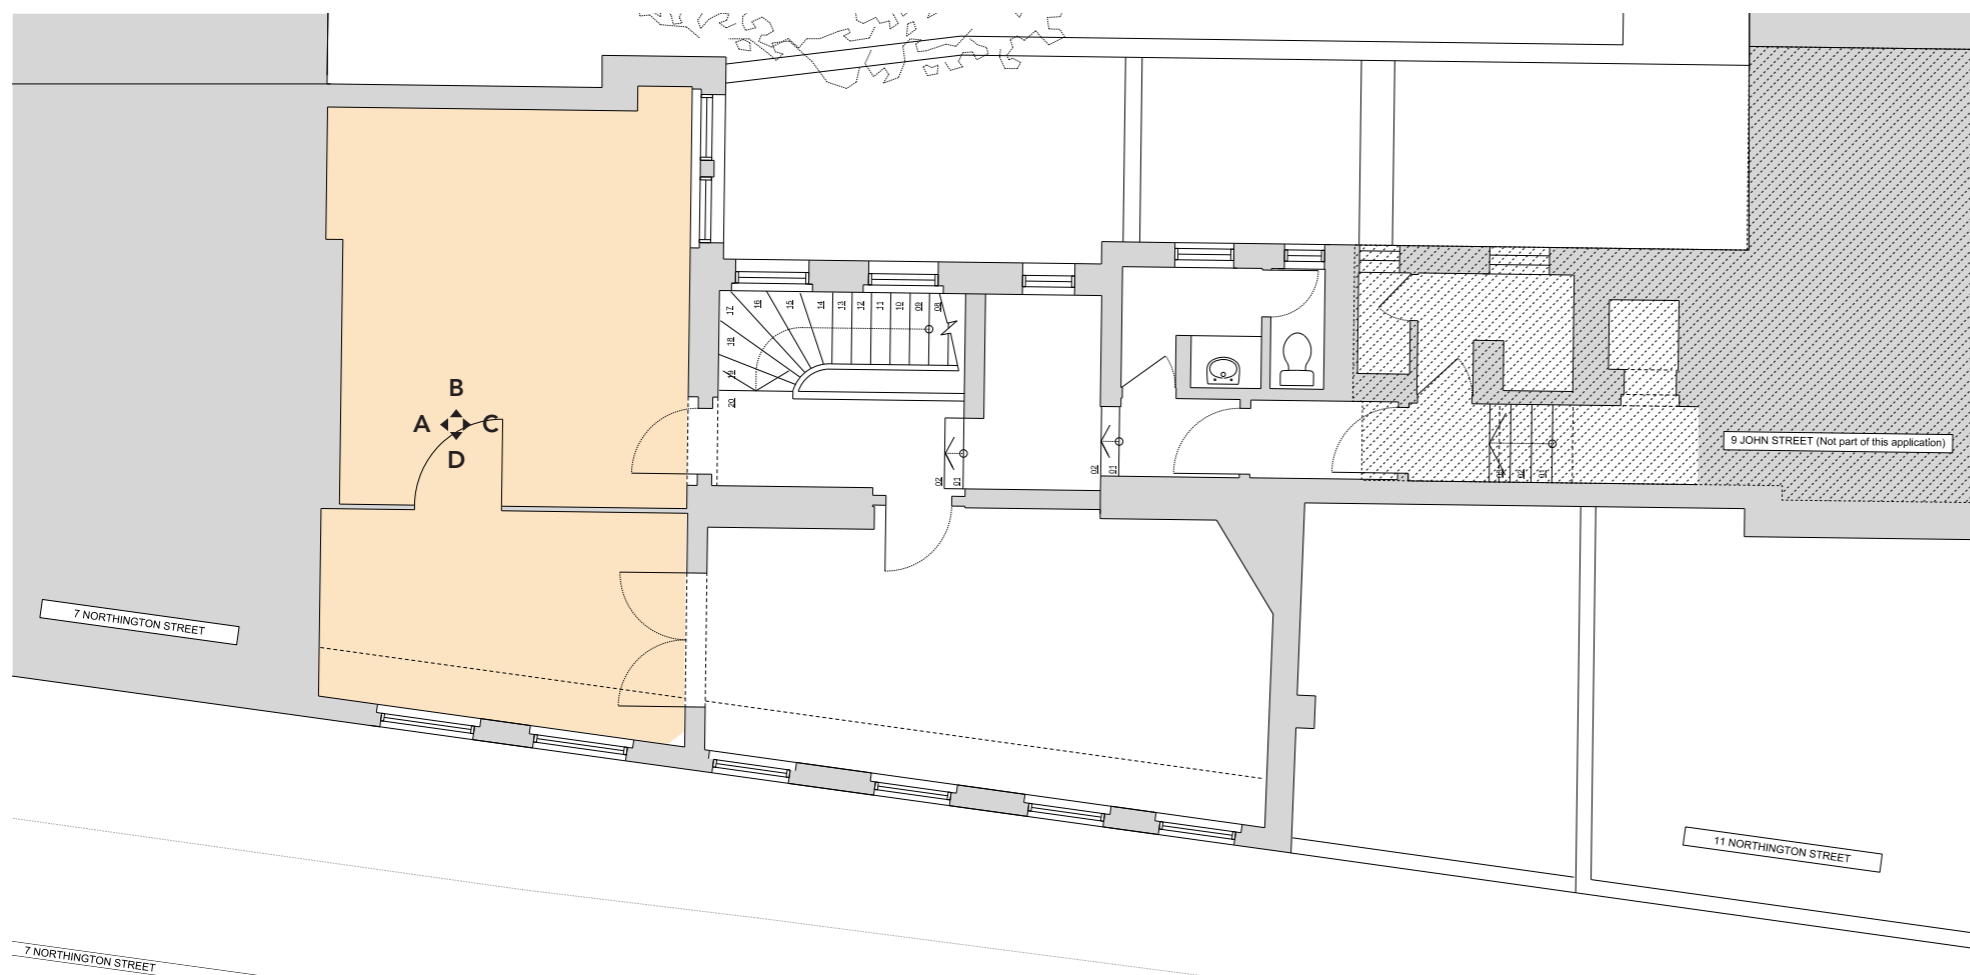

9 Northington Street: Existing Second Floor Plan

Second Floor
r.2.02



Elevation: A




Elevation: B



Elevation: C



Elevation: D

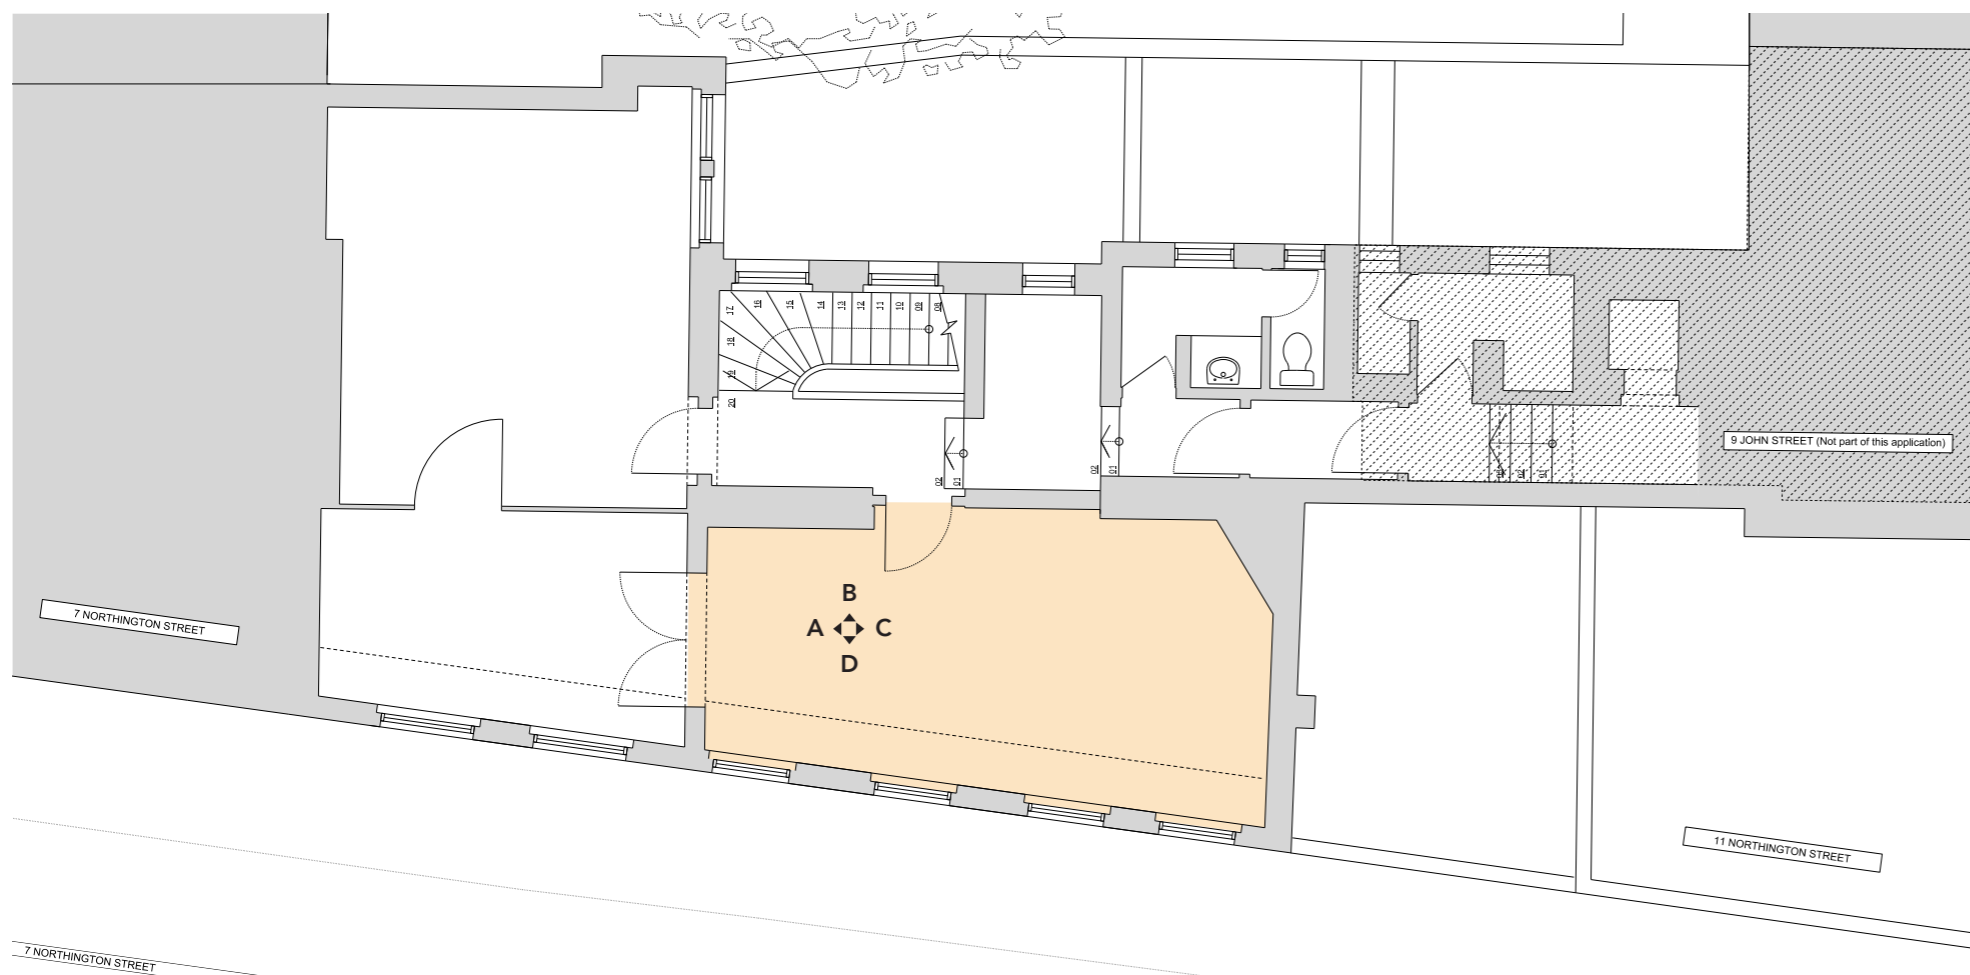

9 Northington Street: Existing Second Floor Plan

Second Floor
r.2.03



Elevation: A




Elevation: B



Elevation: C



Elevation: D

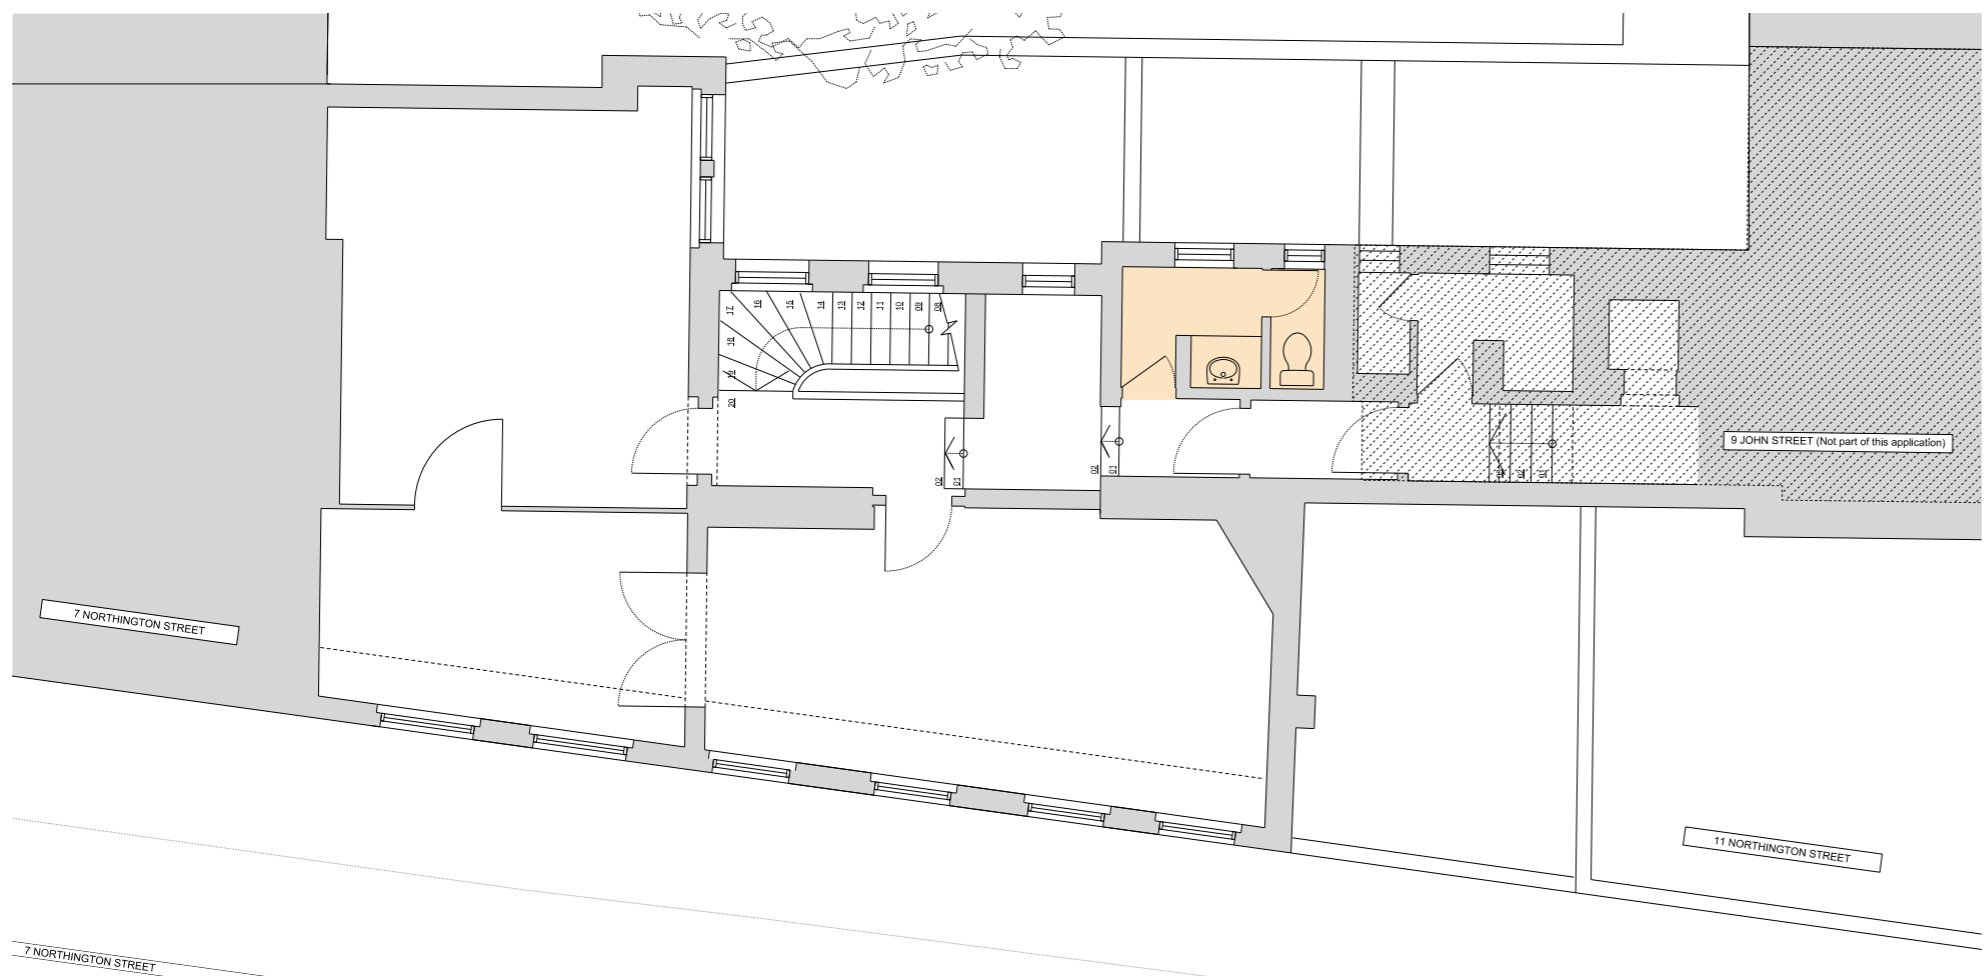

Second Floor
r.2.04

no survey
data

7 NORTHINGTON STREET
9 Northington Street: Existing Second Floor Plan