
## **BLOCK LAYOUT**

0-A-1A: Original orientation (Rev. 07/12/22)

## **Revision notes:**

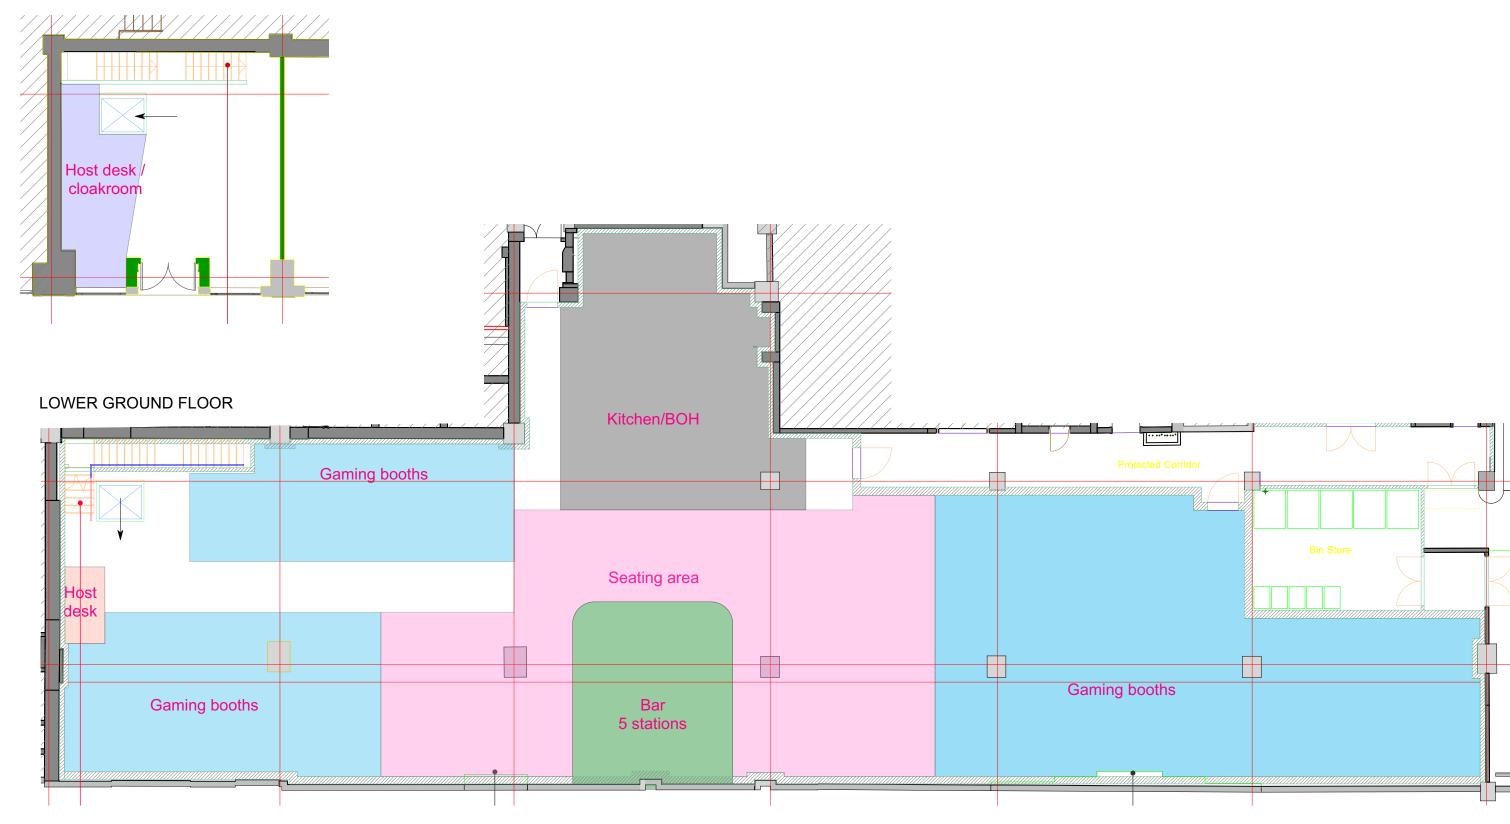





Project : Platform NOS	Scale : 1:125 @ A3	Dwg no : 0-A-1A	Revision : A 26/05/22	G
			В	H
Drawing :	Units :	Status :	C	I I
Draft layout	mm	Block layout	<u> Б</u>	J
•	VECTOR	WORKS ÉDUCAT	<u> </u>	L L

- \* Do not scale from drawings.
  \* All dimensions to be checked on site by contractor.
- \* All activity to be covered by CDM regs .
- \* All dimensions remain the responsibility of the contractor.

  \* All designs are the property of Zachary Pulman 2022.