


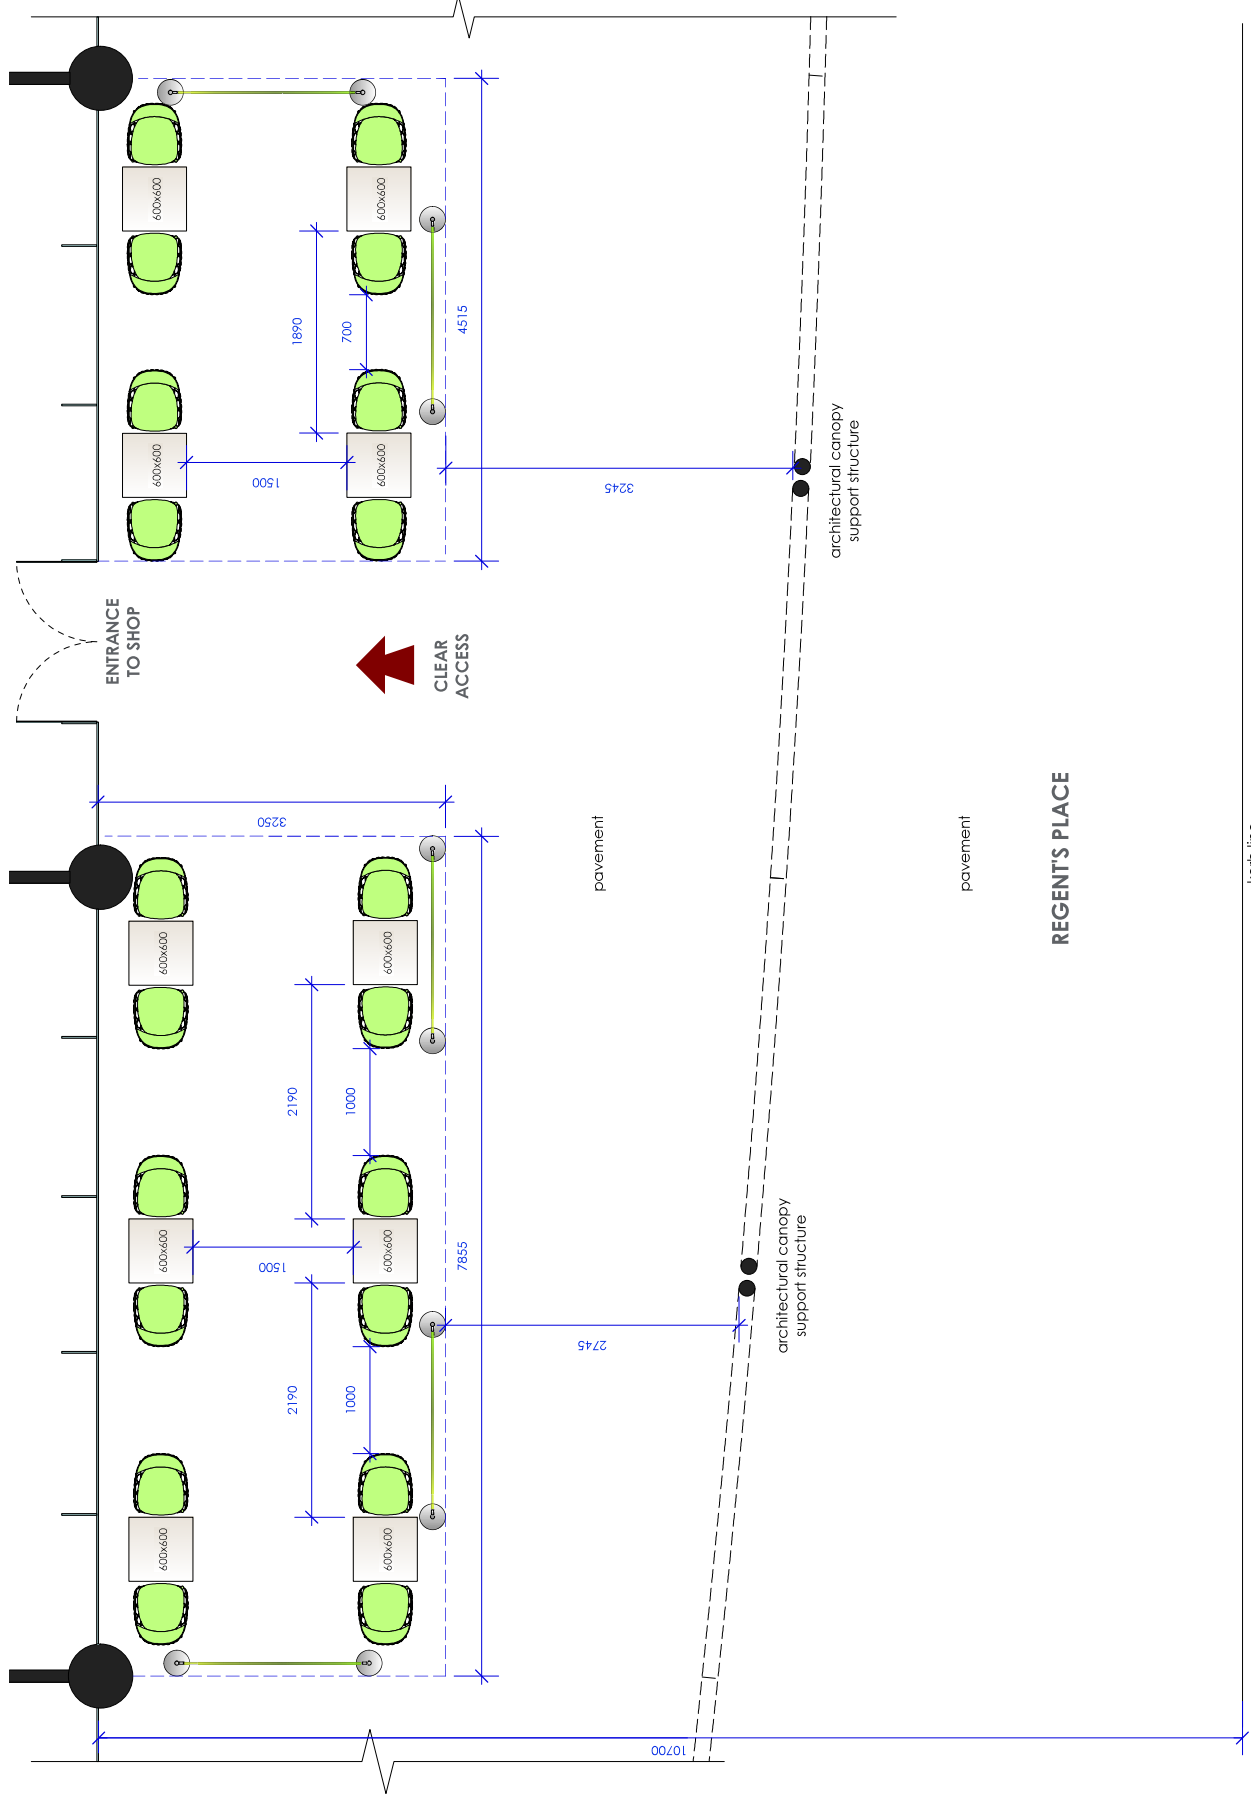


EXTERNAL FURNITURE:

ETOLE ARCHIVOLUTO CHAIR - 20no. Exterior Grade Polypropylene chair Colour - Green 510w/575d/840h 	SUNSHED SQUARE TABLE - 10no. 600w/600d/780h Aluminium 	FABRIC BARRIER 1600mm-65no. With Wasabi branding W: 1600mm x 6 is posts H: 1800mm (pole height) Exterior Weighted Barncode Pvc Mesh Barrier 
---	---	--

NOTE:
loose tables & chairs + branded seating
barriers
to be brought inside outside of trading
hours



EXAMPLES OF FURNITURE

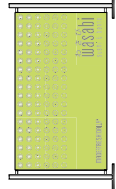

SEATING BARRIER ELEVATION

FOR APPROVAL

PROJECT	Wasabi
LOCATION	350 EUSTON RD, LONDON NW1 3AX
TITLE	PROPOSED EXTERNAL SEATING
DRAWING NO.	1:687.3-WAS-01
REVISION	DATE DRAWN SCALE # A3
	17.03.21 1:50
All dimensions to be confirmed on site by Contractor. Site appointment to be confirmed by the Contractor on Engage. All dimensions to be confirmed by the Contractor on Engage. Copyright © One Real Ltd Commenced Survey 11th April 2021 Survey 11th April 2021 www.onerealplanning.com	