



LANDSCAPE DESIGN OVERVIEW

FRONT VIEW

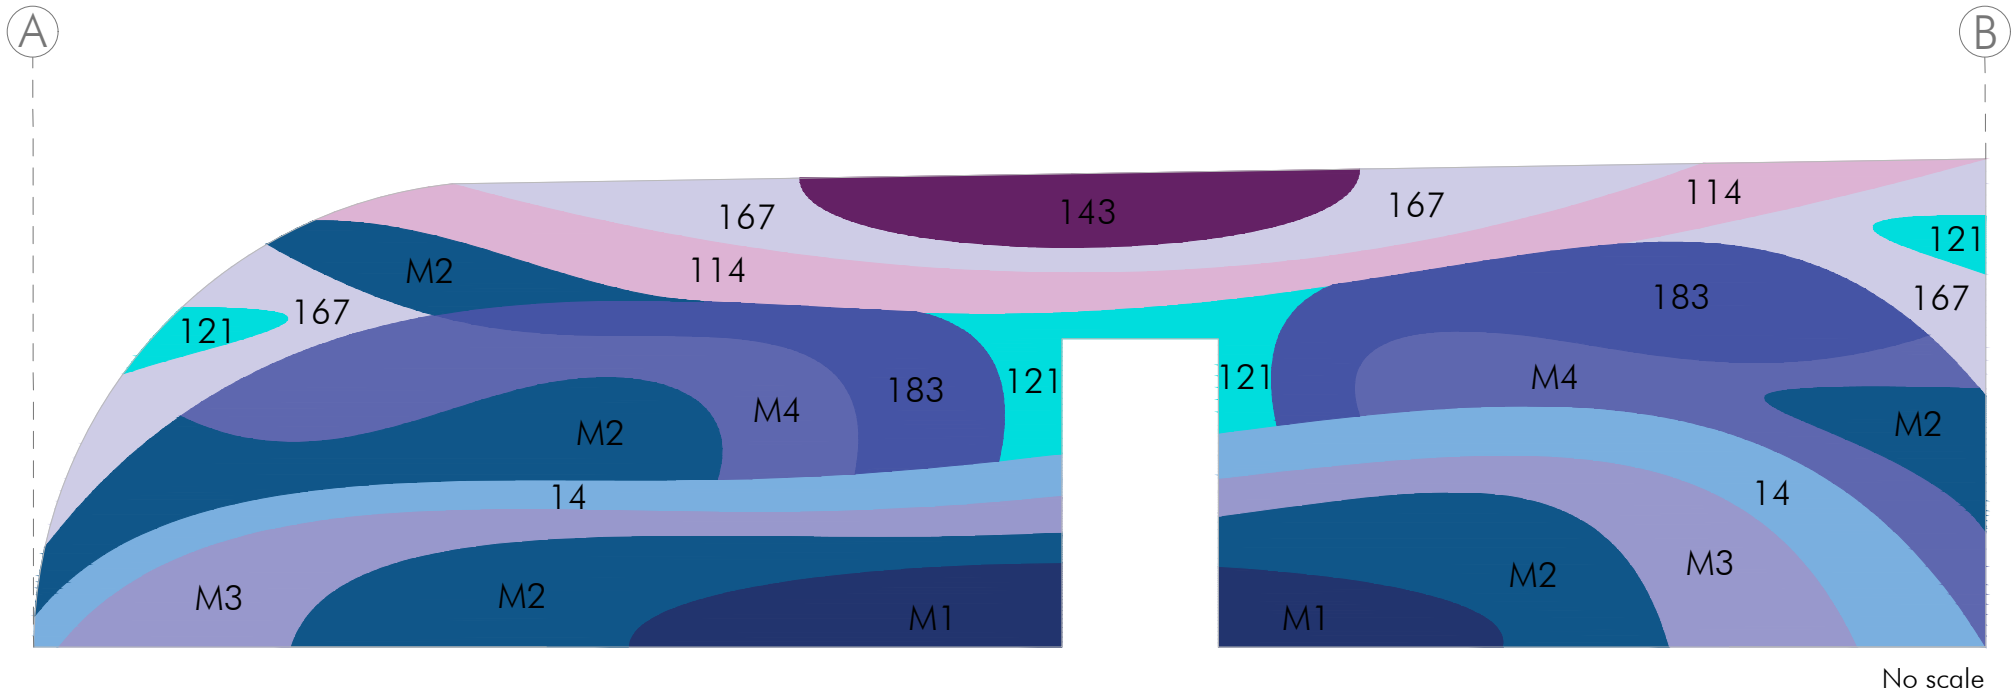

Planting Palette

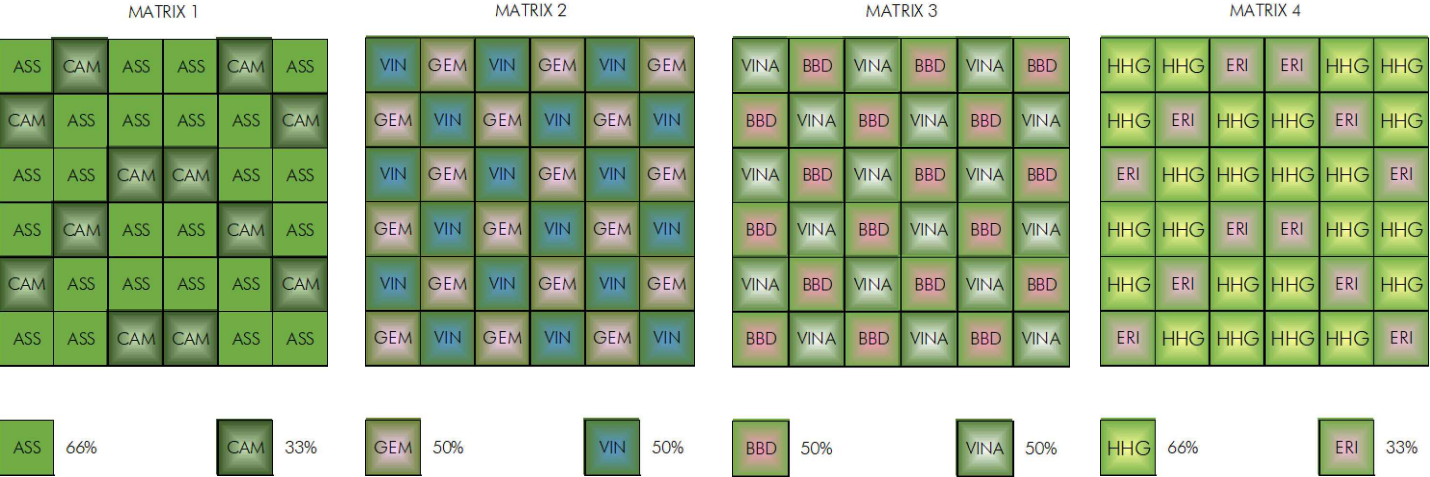



Design strategy

The general lines of the design of the vertical garden follow the style of organic forms found in nature, combining sinuous and circular shapes that are associated with positive sensations. To create these shapes, a selection of plants has been used that provide interesting contrasts of texture and volume that are clearly visible from the main viewpoints of the vertical garden, which is planned to be installed on the façade of a first floor. The list of species has been selected taking into account the location of the vertical garden in the recreational area of a school, so that none of the parts of these plant species, leaves, stems or fruits are toxic to humans.

The list of species has been selected taking into account the location of the vertical garden in the recreational area of a school, so that none of these plant parts, leaves, stems or fruits are toxic to humans.

The selection is also based on plants that are adapted and resistant to the area in which they will be located, taking into account the hardiness zone of London (zone 9a with temperatures between -6.7°C and -3.9°C).

CONSULTOR  Terapia Urbana		PROJECT Vertical Garden in The Hall School	
INSTALLER  Smartscape Urban Greening Solutions		DRAWING LANDSCAPE DESIGN	
CODE INT 24007		DRAWING NUMBER 11.01	V1
		24-01-2024 S-A3 No scale	