



1 Level 02 Existing

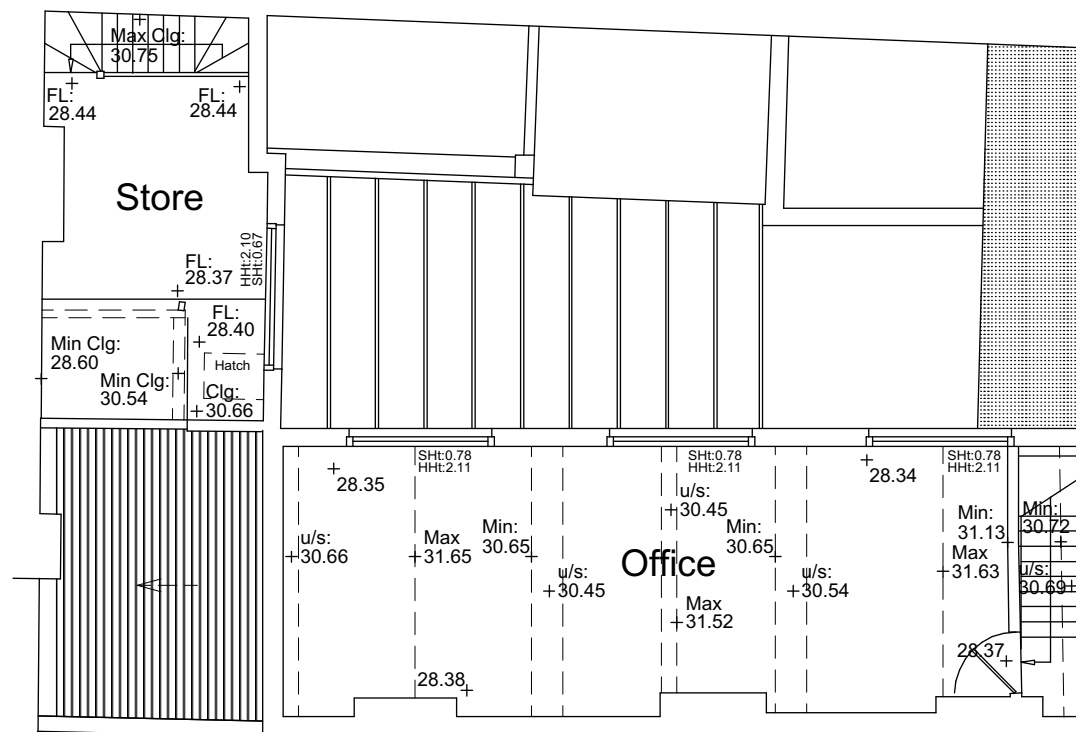

2 Roof level Existing

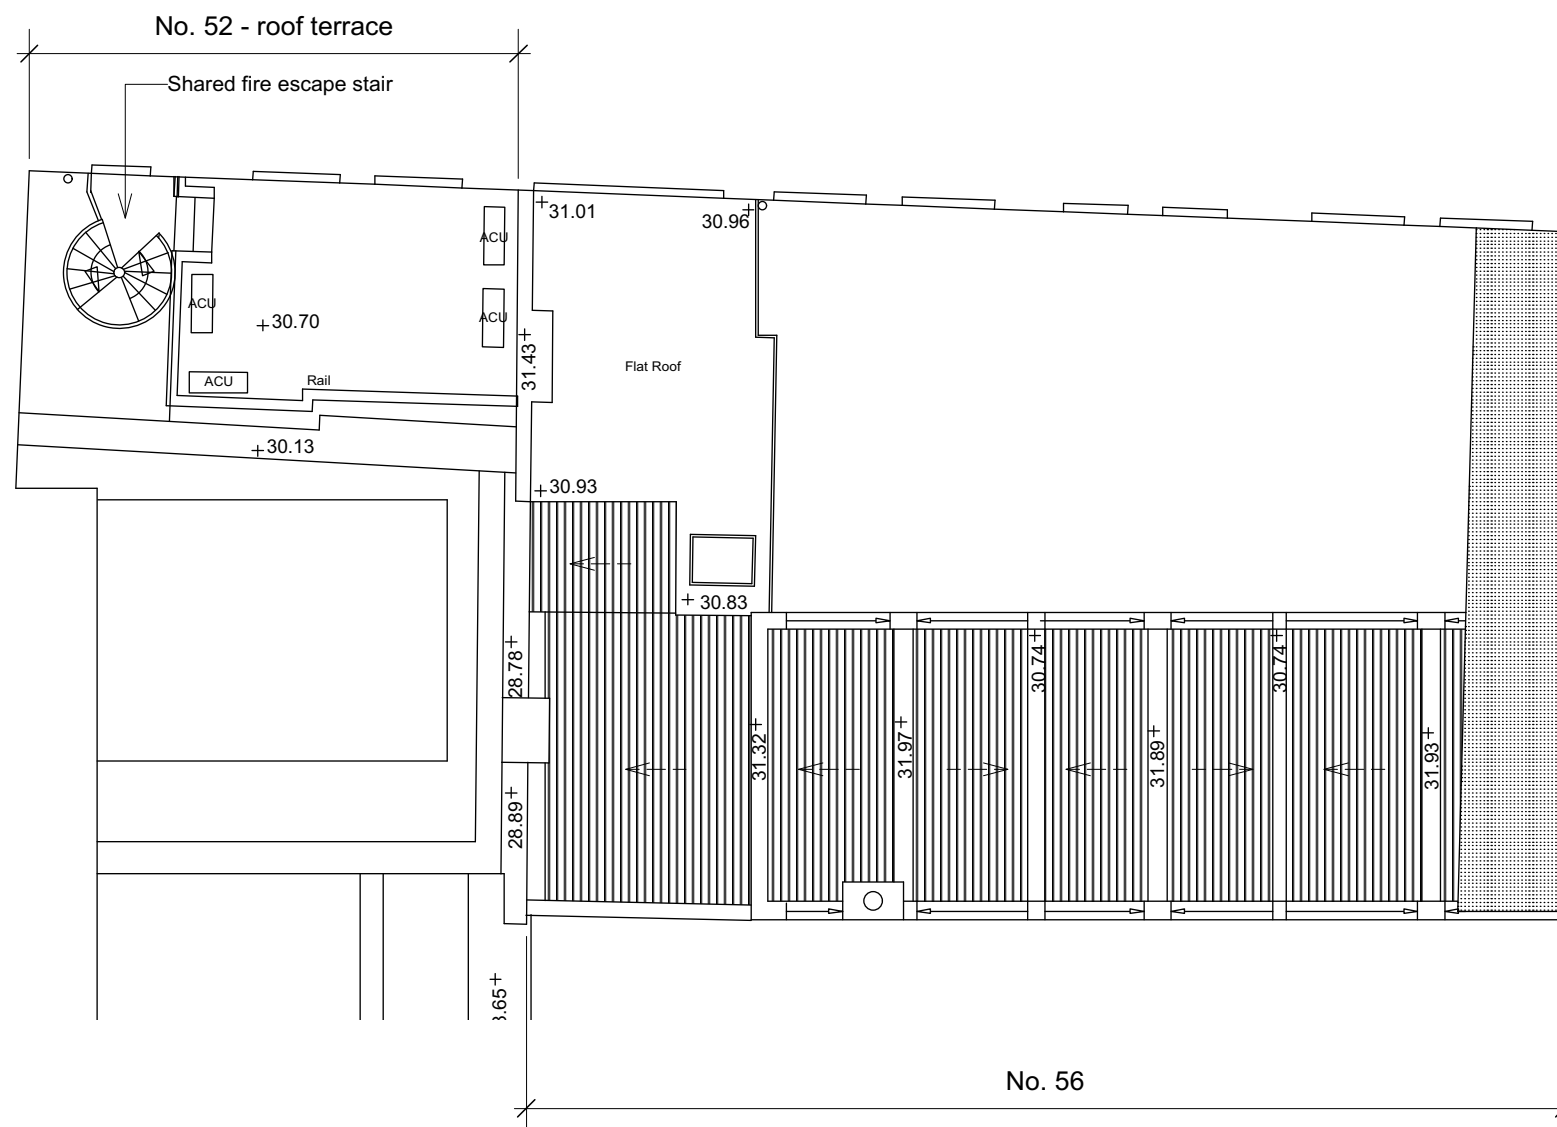

Created for Living Architecture and Design

www.clad-studio.co.uk.co.uk

revisions

00	06.02.2024	For planning application
01	18.03.2024	Title updated



project DPRG, 56 Shorts Gardens, Covent Garden. WC2H 9AN
 title Plans - 02 and Roof Existing

status For Planning
 To be read in conjunction with all relevant information - do not scale
 Copyright of CLAD studio

scale 1:100
 size A3

NOTES:
 1 - Drawing to be used for the status indicated only
 2 - All dimensions and setting out shall be checked by contractor on site. Any discrepancies to be reported to the design team
 3 - This drawing is to be read in conjunction with all relevant Architect, Engineer and specialist drawings and specifications.
 4 - All work and materials to be in accordance with current statutory legislation, relevant codes of practice and British Standards.

drawing number 041-P-011

rev. 01