




1 Level 00
Existing

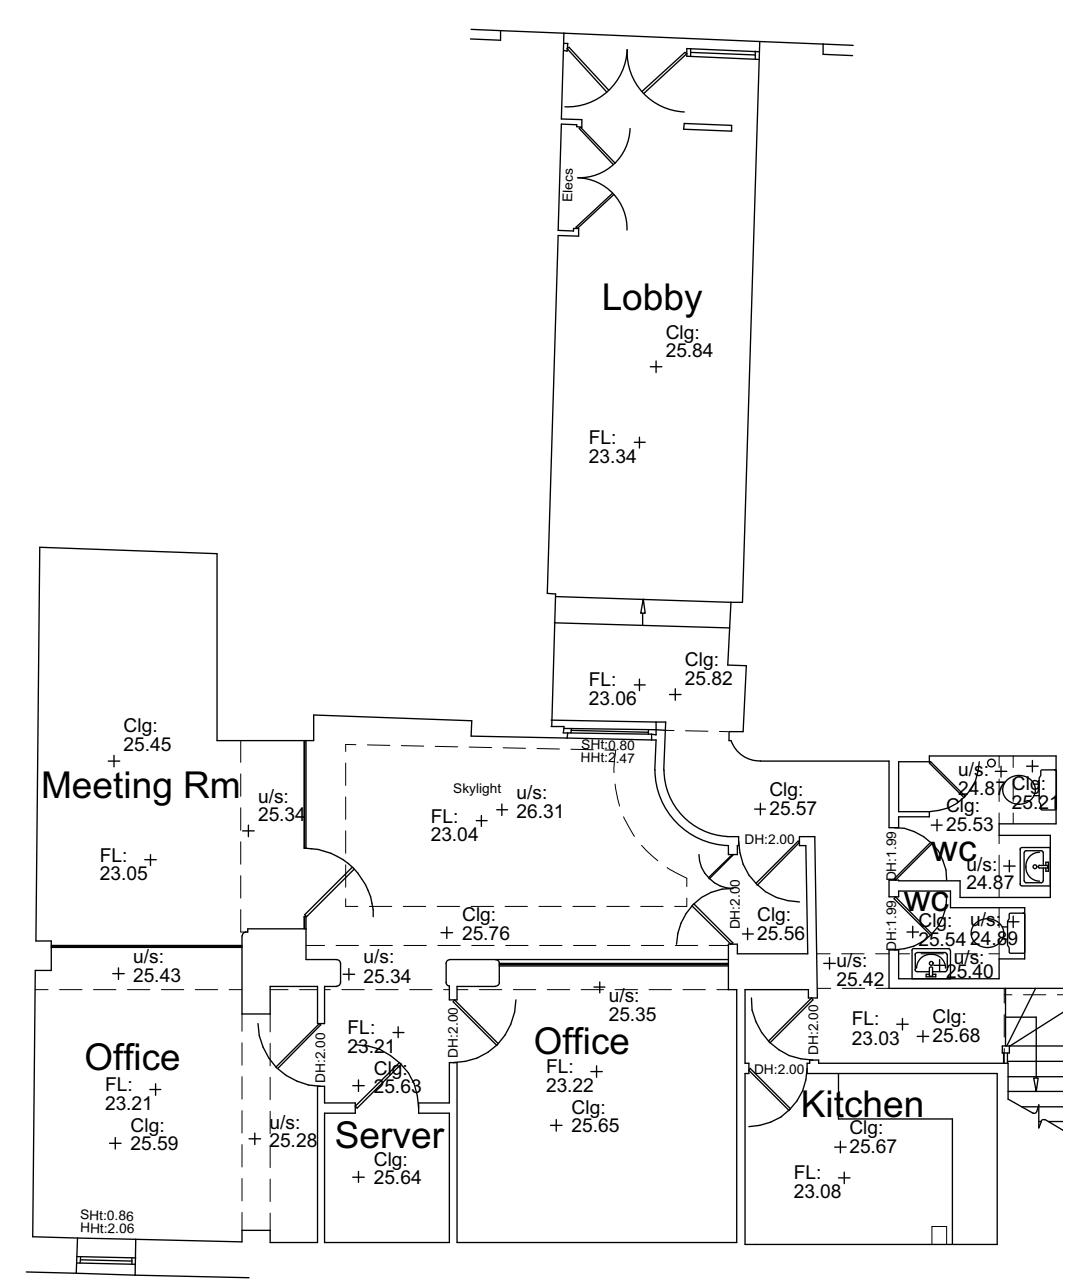

2 Level 01
Existing

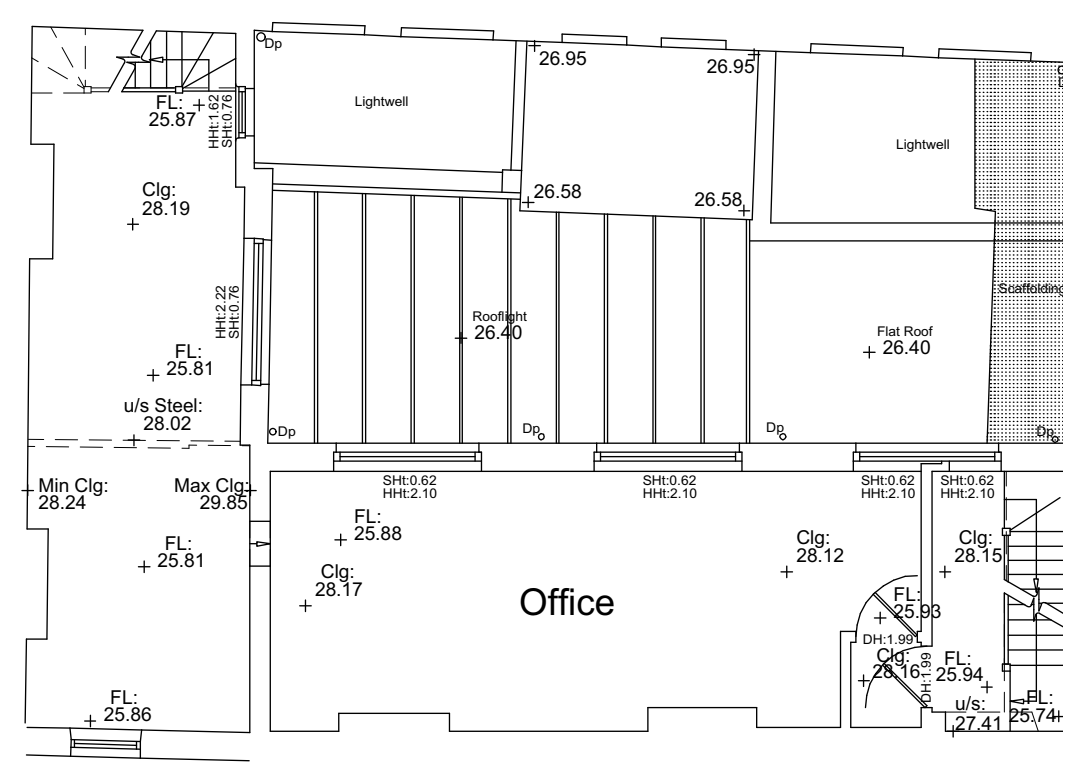

| revisions | | |
|-----------|------------|--------------------------|
| 00 | 02.02.2024 | For planning application |
| 01 | 18.03.2024 | Title updated |

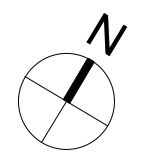

| | | | | |
|---|-------------|---|--------------------------|---------|
| project DPRG, 56 Shorts Gardens, Covent Garden. WC2H 9AN | | NOTES: 1 - Drawing to be used for the status indicated only 2 - All dimensions and setting out shall be checked by contractor on site Any discrepancies to be reported to the design team 3 - This drawing is to be read in conjunction with all relevant Architect, Engineer and specialist drawings and specifications. 4 - All work and materials to be in accordance with current statutory legislation, relevant codes of practice and British Standards. | | |
| title Plans - 00 and 01 Existing | | | | |
| status For Planning <small>To be read in conjunction with all relevant information - do not scale Copyright of CLAD studio</small> | scale 1:100 | size A3 | drawing number 041-P-010 | rev. 01 |