
zaneen.

Location plan



Produced on 17 July 2023 from the Ordnance Survey National Geographic Database and incorporating surveyed revision available at this date. This map shows the area bounded by 525915 184540,526015 184540,526015 184640,525915 184640,525915 184640 Crown copyright and database rights 2023 OS 100054135. Supplied by copia ltd trading as UKPlanningMaps.com a licensed Ordnance Survey partner (OS 100054135). Data licence expires 17 July 2024. Unique plan reference: v1cl/977142/1317222

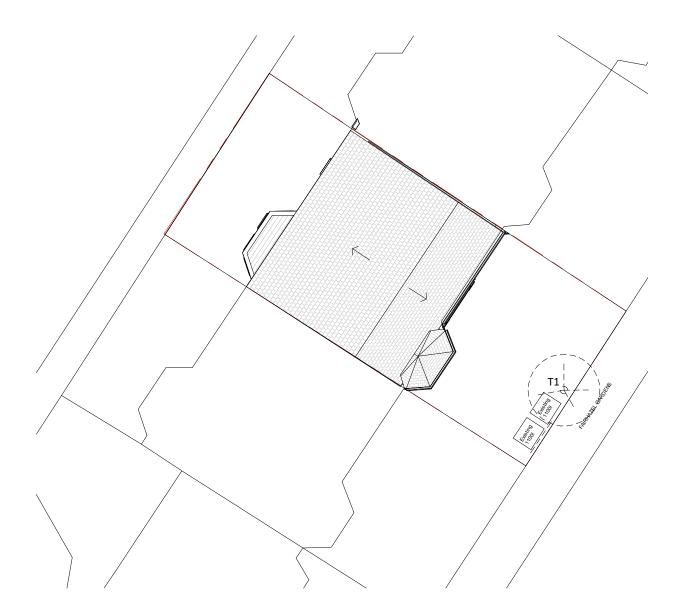




Existing block plan

Proposed Block plan


		Revision	Description	Address	Sheet I
	T-1-0200 002 4500	4	Amendments (Revision 4)		B01
zaneen.	Tel: 0208 092 1590 Email: design@zaneen.co.uk Adress: 74C Tooting High street, London, SW17 0RN			78 Fairhazel Gardens, London, NW6 3SR	Sheet ⁻ Exist Block Date: 19/02

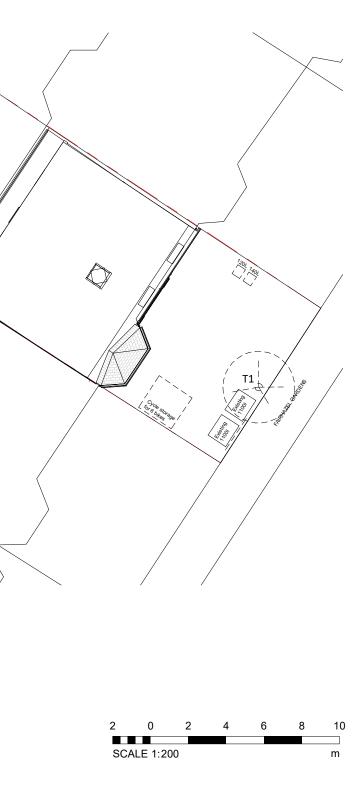

No.:

Title: sting and Proposed ck plan 02/2024

the design and this drawing is the p e or in part is f

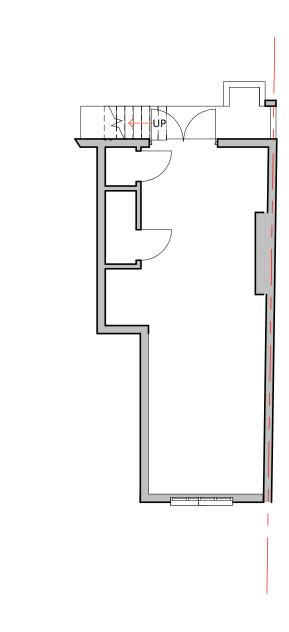

Existing Lower Ground Floor Plan (no changes)

		Revision 4	Description Amendments (Revision 4)	Address	Sheet E01
zaneen.	Tel: 0208 092 1590 Email: design@zaneen.co.uk Adress: 74C Tooting High street, London, SW17 0RN			78 Fairhazel Gardens, London, NW6 3SR	Sheet Exis Floo Date: 19/0




t No.:

t Title: isting Lower Ground or Plan (no changes) 02/2024

lesign and this drawing is the prope ole or in part is fo

not scale from this a

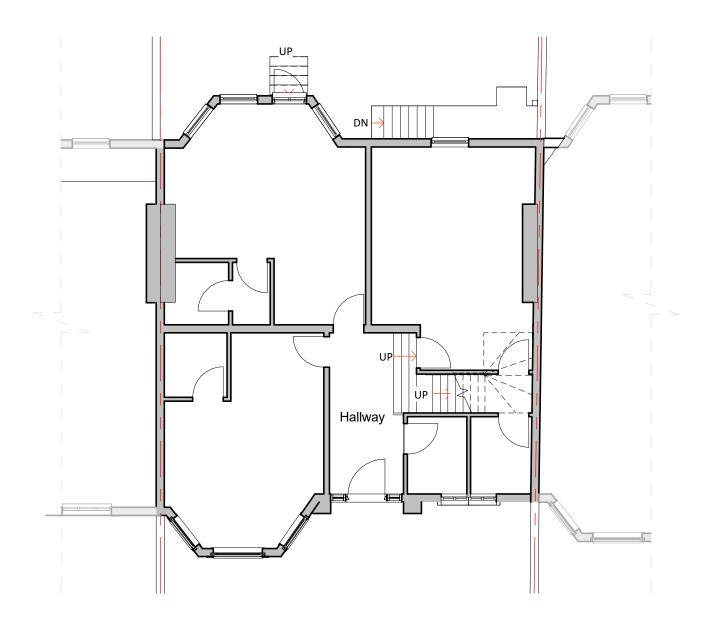

Existing Upper Ground Floor Plan (no changes)

		Revision	Description	Address	Shee
	T-1-0200 002 1500	4	Amendments (Revision 4)		E02
zaneen.	Tel: 0208 092 1590 Email: design@zaneen.co.uk Adress: 74C Tooting High street, London, SW17 0RN			78 Fairhazel Gardens, London, NW6 3SR	Shee Exis Floo Date: 19/0




et No.:

et Title: isting Upper Ground oor Plan (no changes) /02/2024

Copyright in the design and this drawing is the property whole or in part is forb

Do not scale from this drawing, onl to be used. All dimensions to be cr to manufacture and construction. A reported to Zaneen Ltd immediately

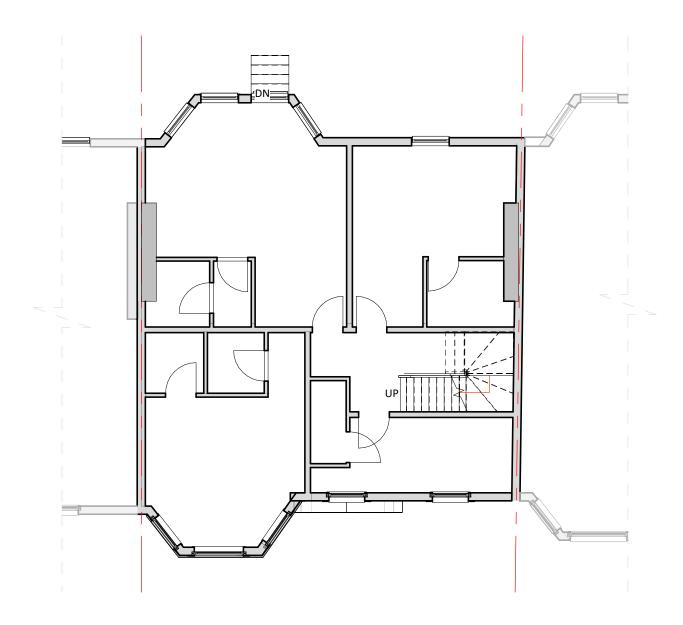

Existing First Floor Plan (no changes)

		Revision	Description	Address	Shee
	Tel: 0208 092 1590	4	Amendments (Revision 4)		E03
zaneen.	Email: design@zaneen.co.uk Adress: 74C Tooting High street, London, SW17 0RN			78 Fairhazel Gardens, London, NW6 3SR	Shee Exis (no Date: 19/0




t No.:

t Title: isting First Floor Plan o changes) /02/2024

Copyright in the design and this drawing is the property whole or in part is forb neen Ltd. This descut


Do not scale from this drawing, only to be used. All dimensions to be cro to manufacture and construction. A acture and cu to Zanco

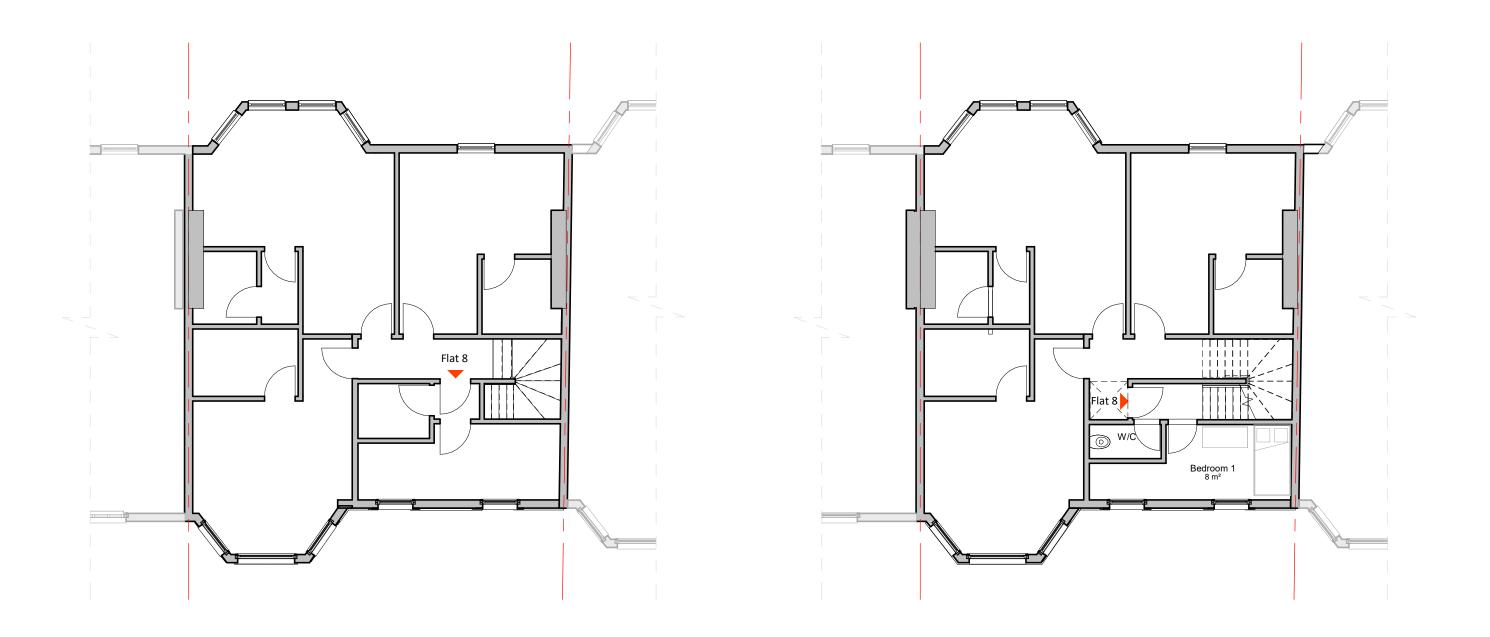

Existing Second Floor Plan

Proposed Second Floor Plan

	Tel: 0208 092 1590	Revision 4	Description Amendments (Revision 4)	Address	Sheet E04
zaneen.	Email: design@zaneen.co.uk Adress: 74C Tooting High street, London, SW17 0RN			78 Fairhazel Gardens, London, NW6 3SR	Sheet Exis Sec Date: 19/0

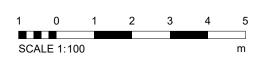


t No.:

t Title: isting & Proposed cond Floor Plan 02/2024


in the design and this drawing is the p ole or in part is fo


Do not scale to be used.

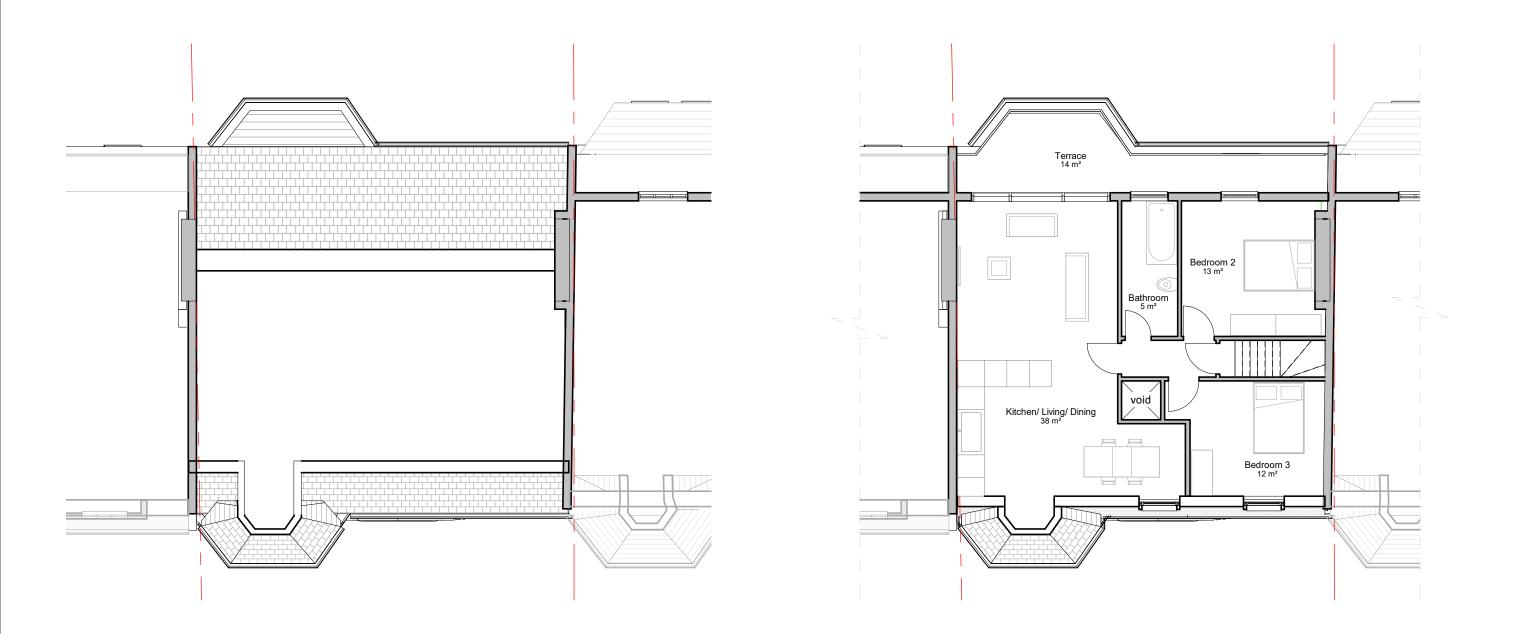

Existing Third Floor Plan


Proposed Third Floor Plan

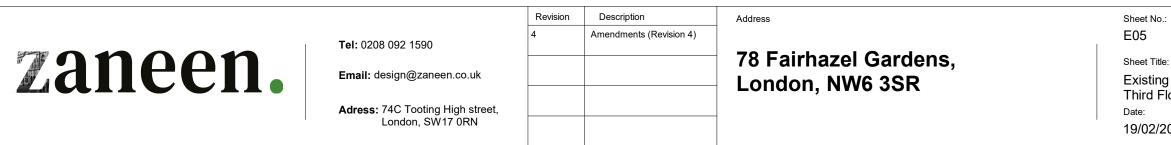


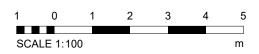

Existing & Proposed Third Floor Plan 19/02/2024

the design and this drawing is the p

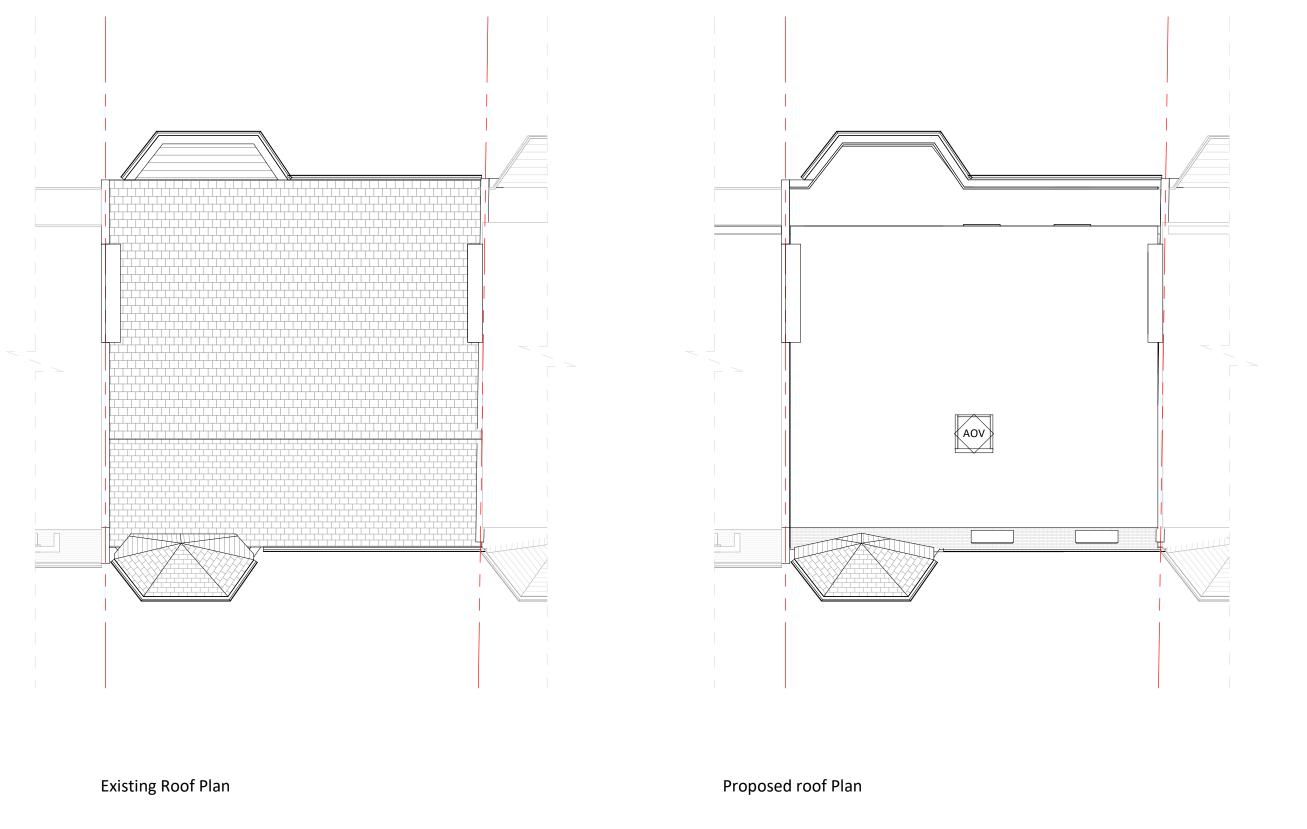

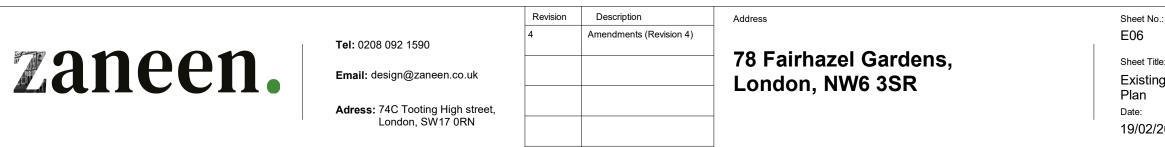



Sheet Title: Existing & Proposed Roof 19/02/2024


n the design and this drawing is the prop





Existing rear elevation

Proposed Rear Elevation

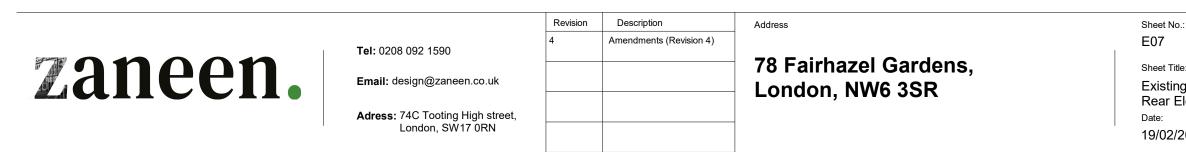



Sheet Title: Existing & Proposed Rear Elevation 19/02/2024

Copyright in the design and this drawing is the property Zaneen limited whole or in part is for


Do not scale from this dra to be used. All dimensions





Existing Front Elevation


Proposed Front Elevation

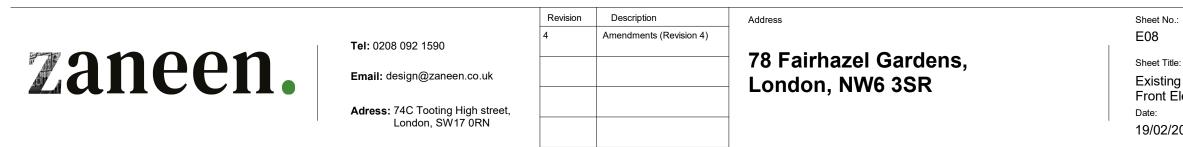




Existing & Proposed Front Elevation 19/02/2024

n the design and this drawing is the p

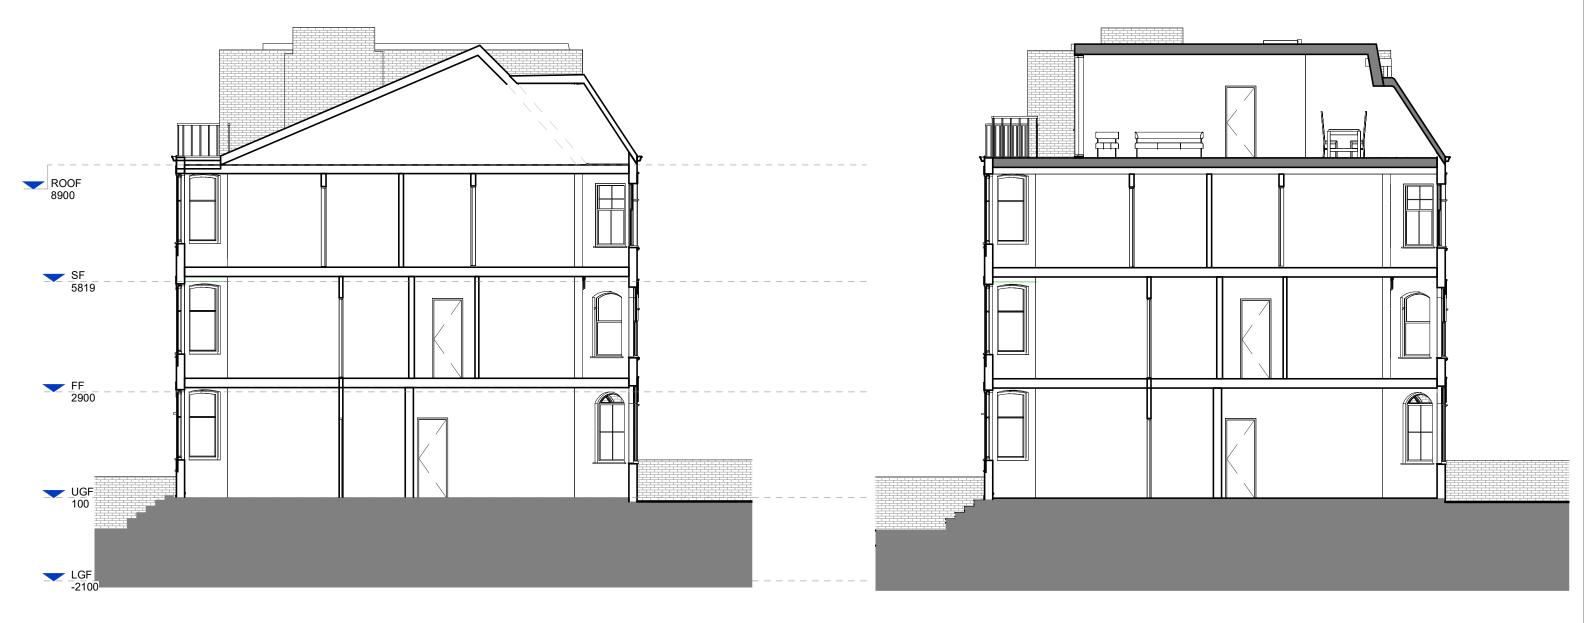

Exsiting Section

Proposed Section

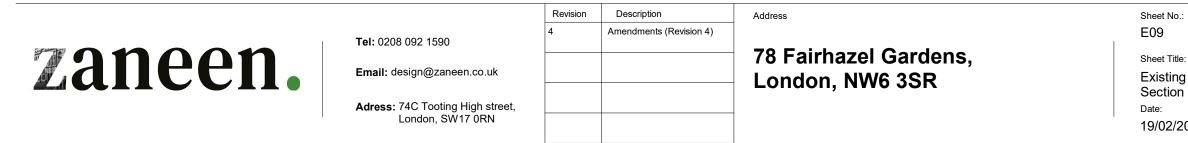



Existing & Proposed Section 19/02/2024

n the design and this drawing is the p