


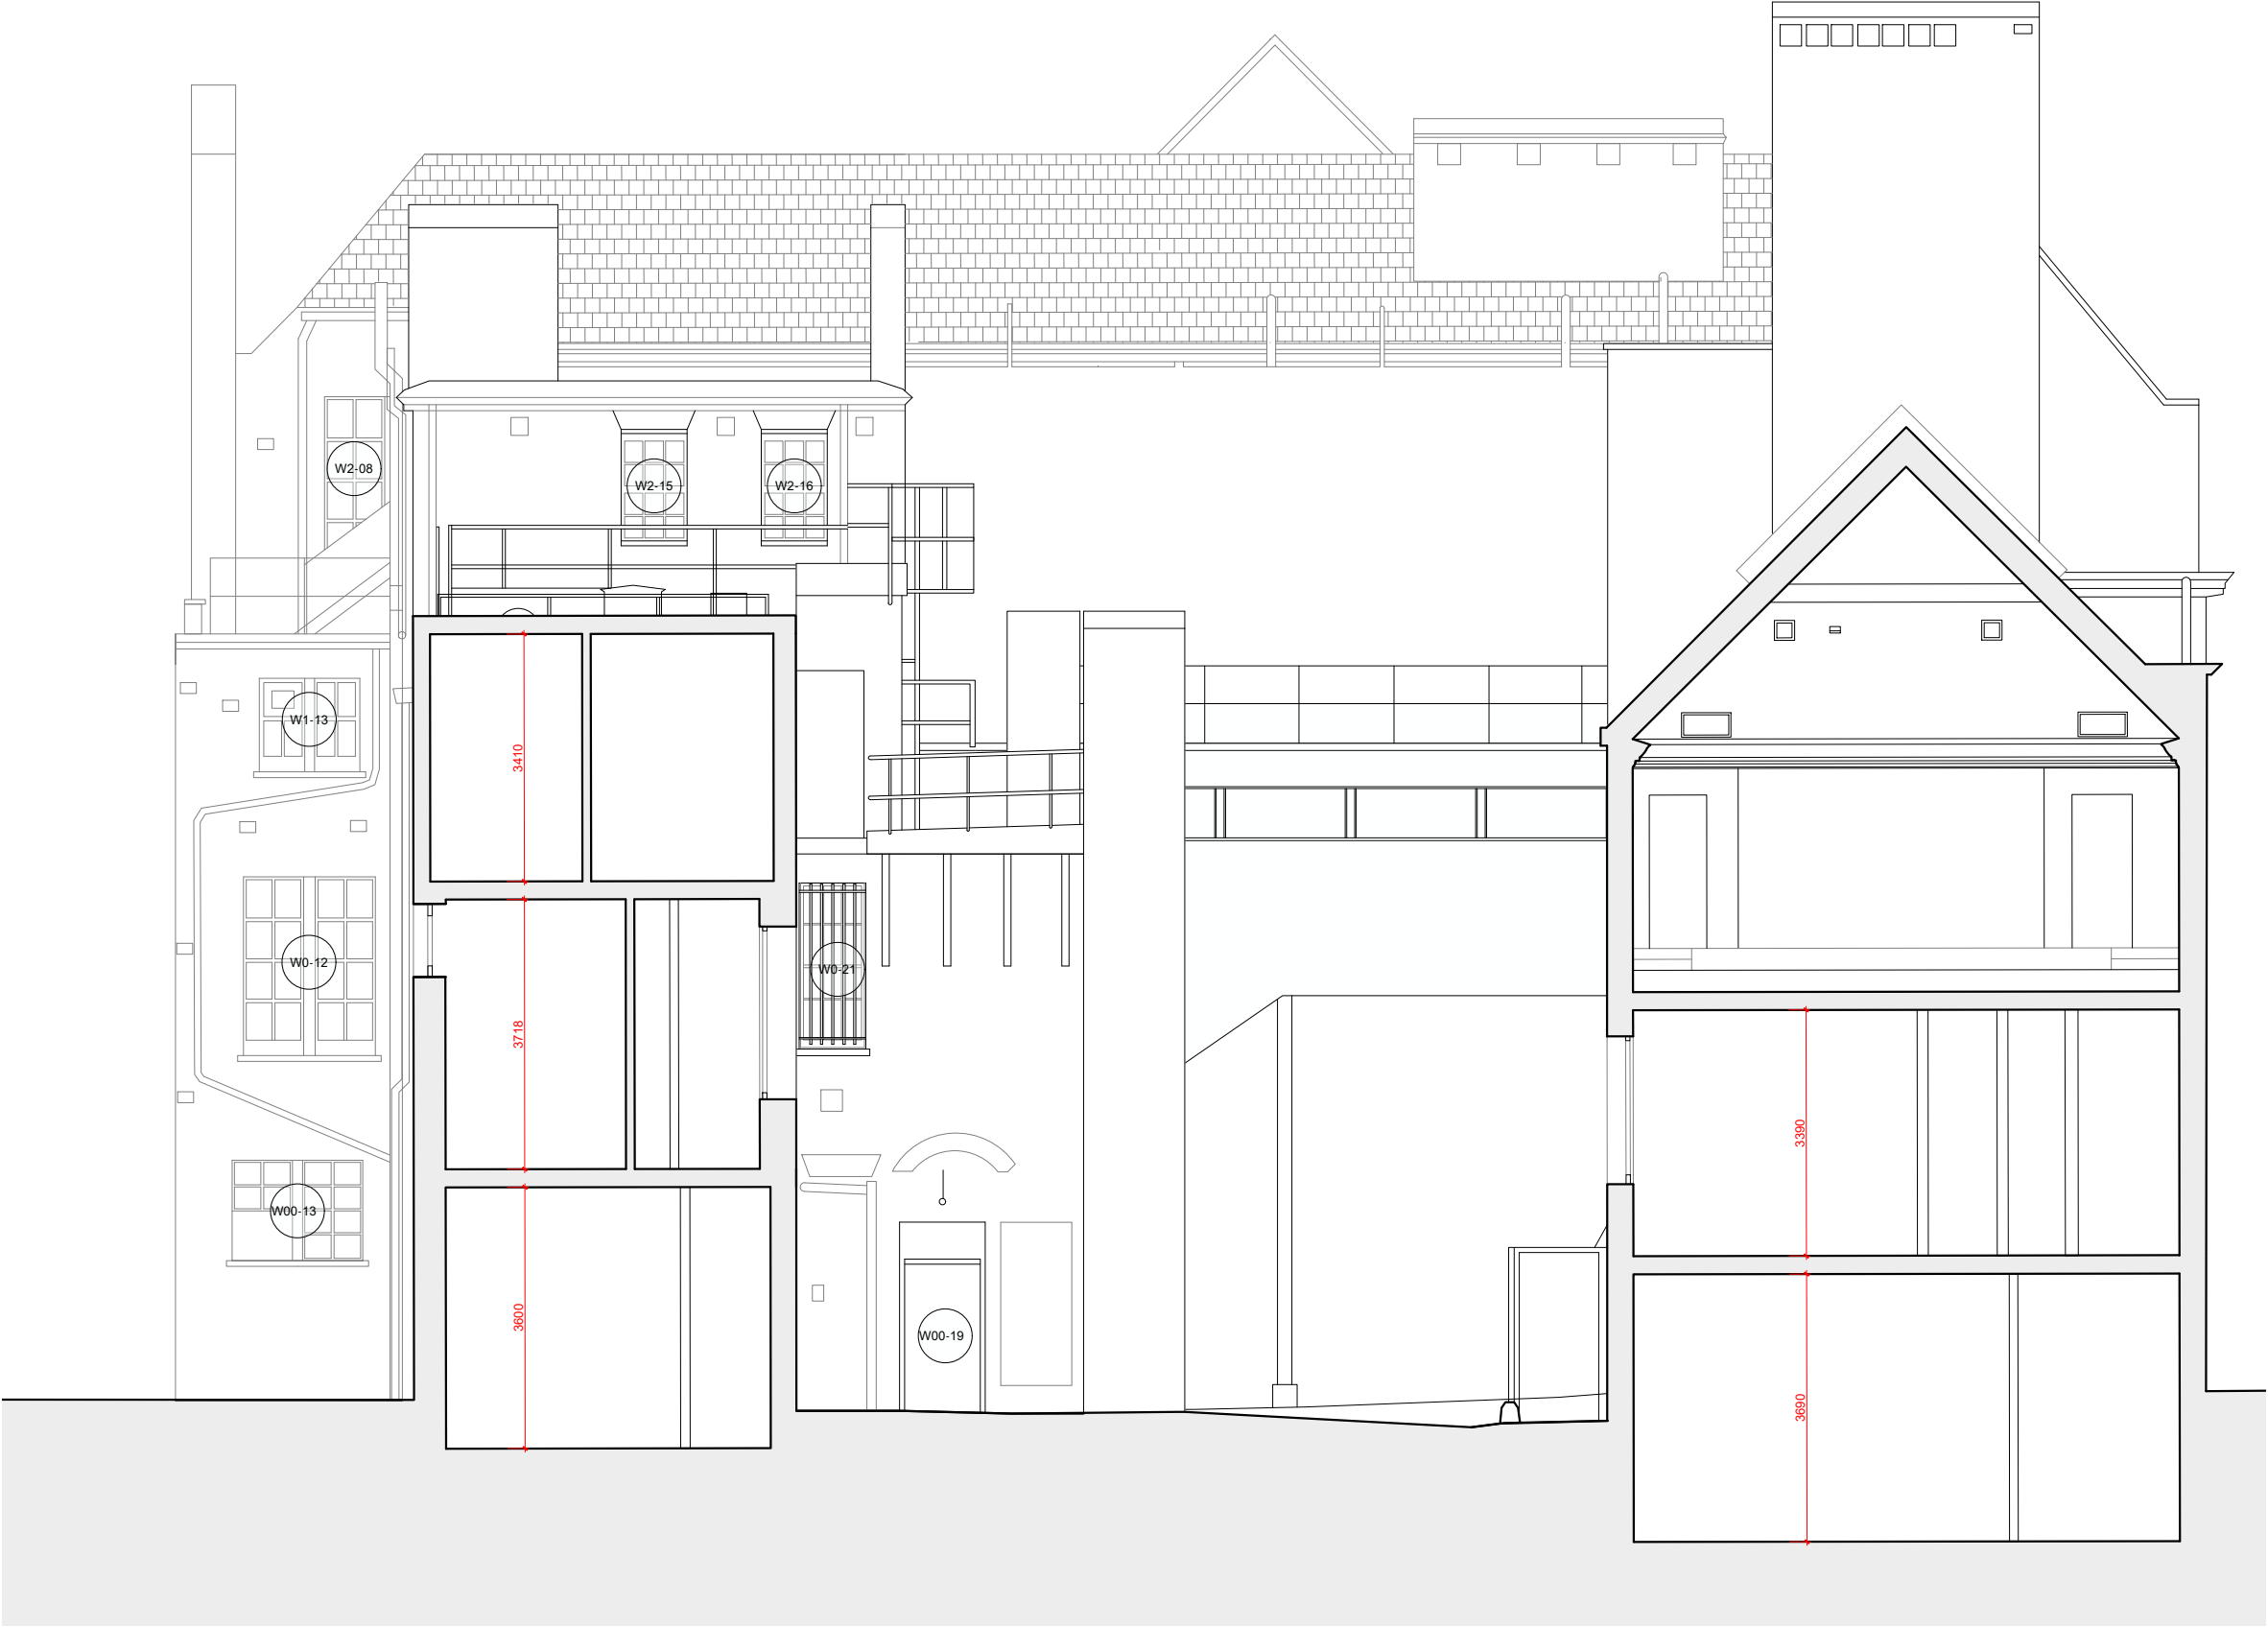

- +96.40 AOD
ROOF RIDGE
- +92.99 AOD
COUTHUSE ROOF LEVEL
- +90.14 AOD
SECOND FLOOR FFL
- +89.22 AOD
ROOF PLANT
- +86.48 AOD
FIRST FLOOR FFL
- +84.93 AOD
COUTHUSE FIRST FLOOR FFL
- +82.51 AOD
GROUND FLOOR FFL
- +81.29 AOD
COUTHUSE GF FFL
- +79.42 AOD
BASEMENT FFL
- +78.70 AOD
LOWER BASEMENT LEVEL
- +77.33 AOD
COURTHOUSE BASEMENT LEVEL

