



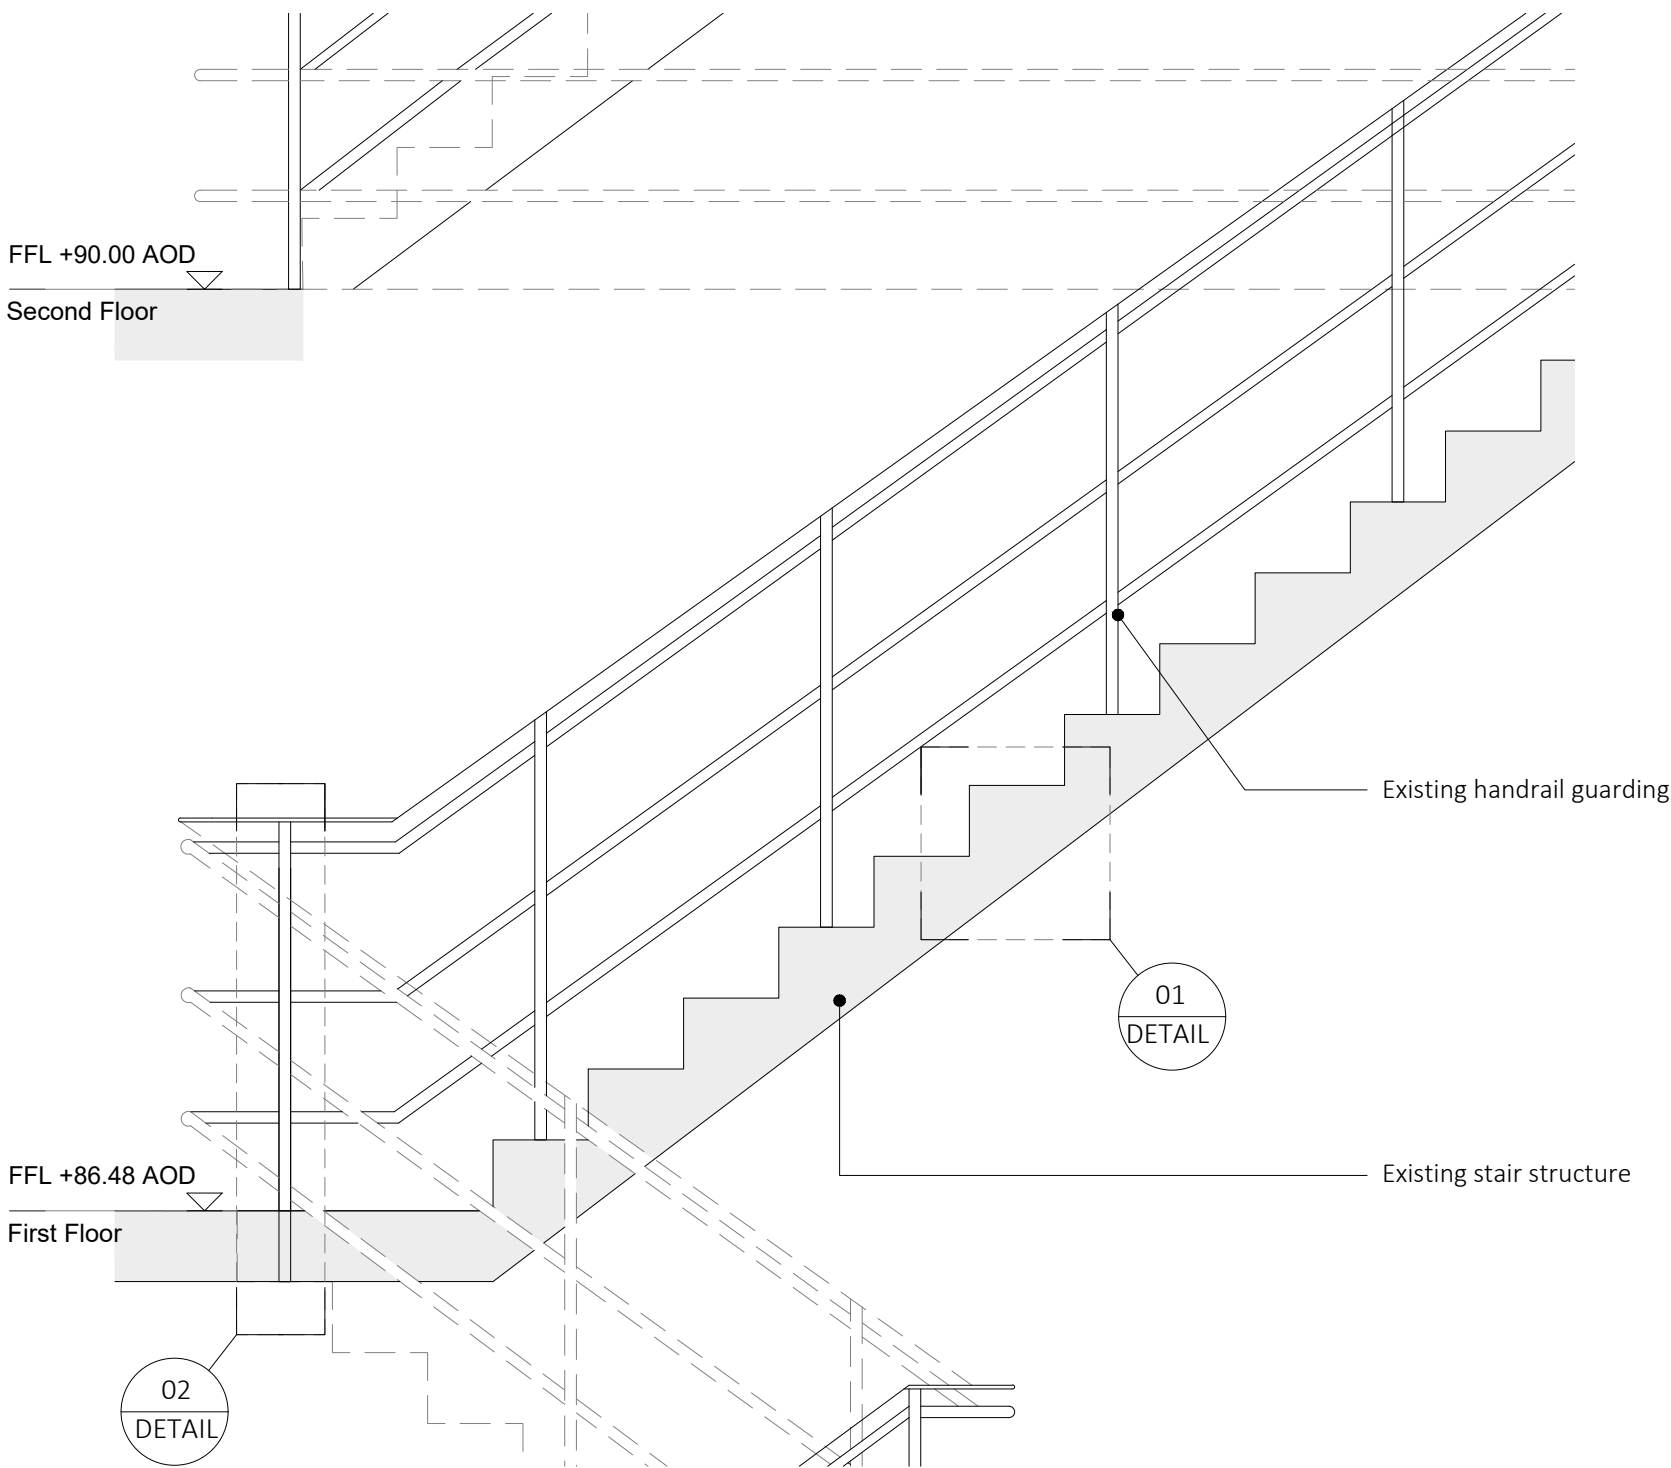

01 Existing Stair Elevation
1:20 @ A3

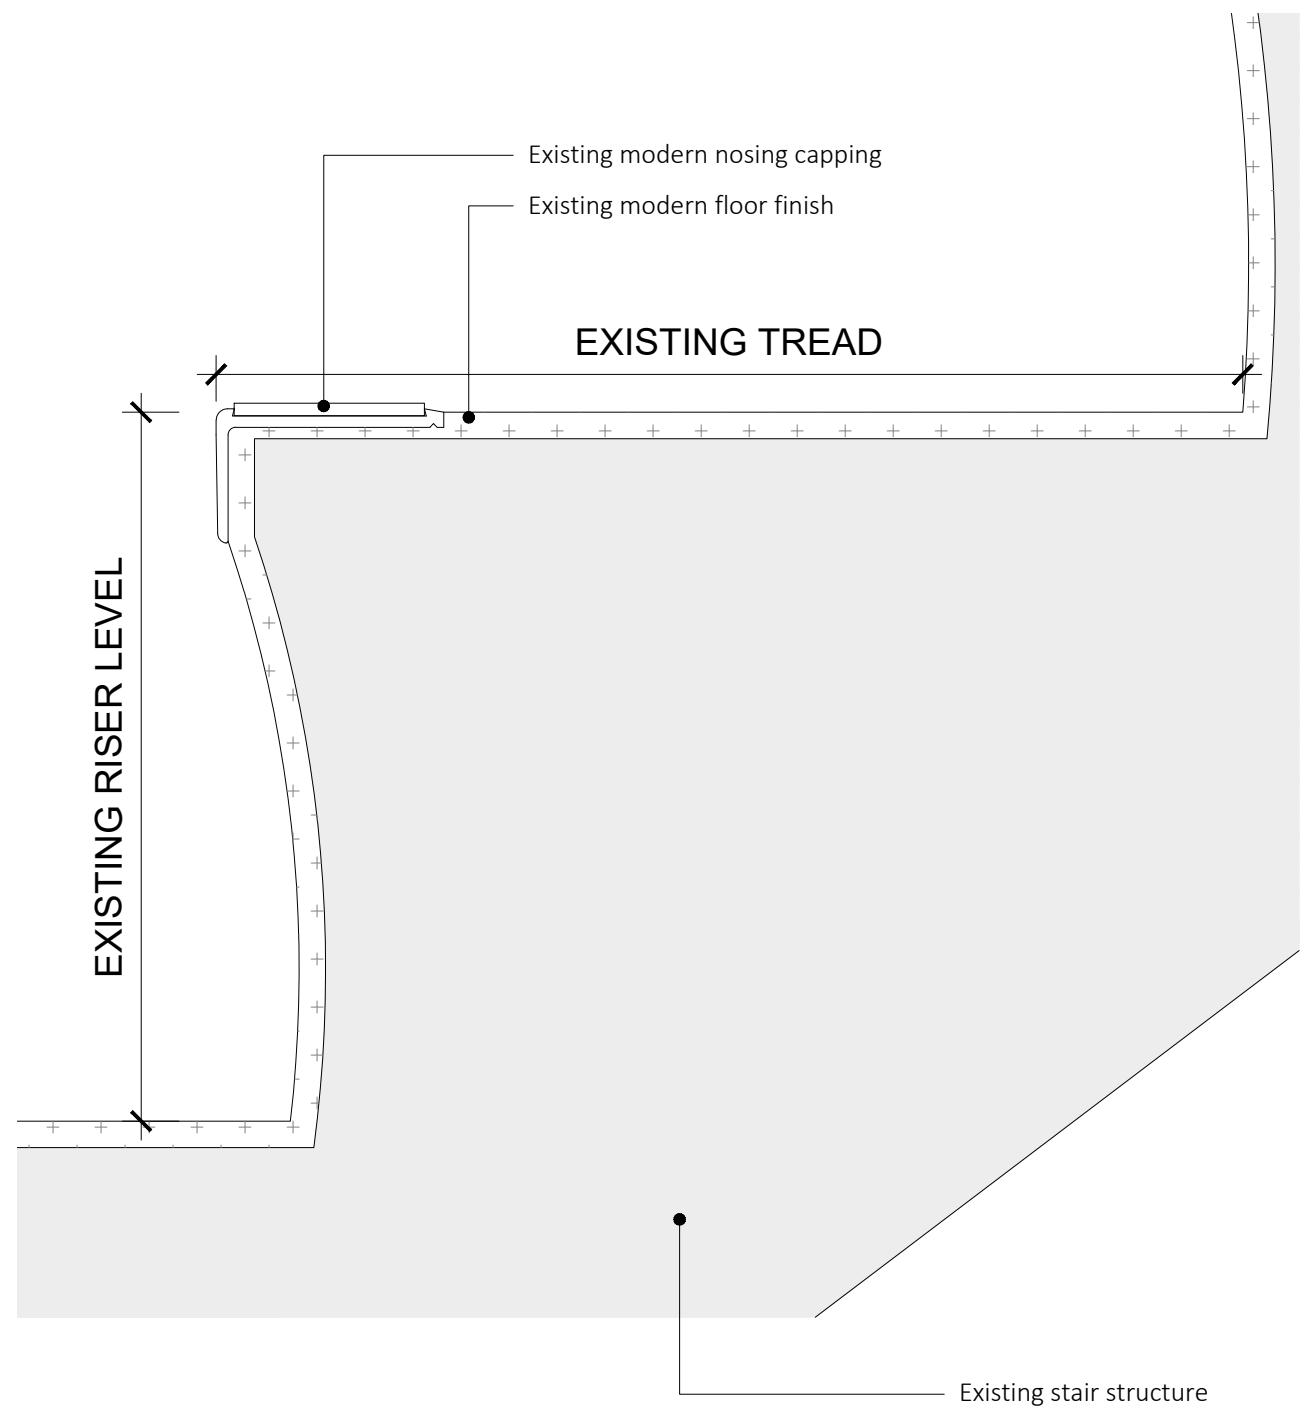

01 Existing Stair Detail
1:2 @ A3

