



01 Proposed Fire-Resistant Window Section - Detail 01
1:5

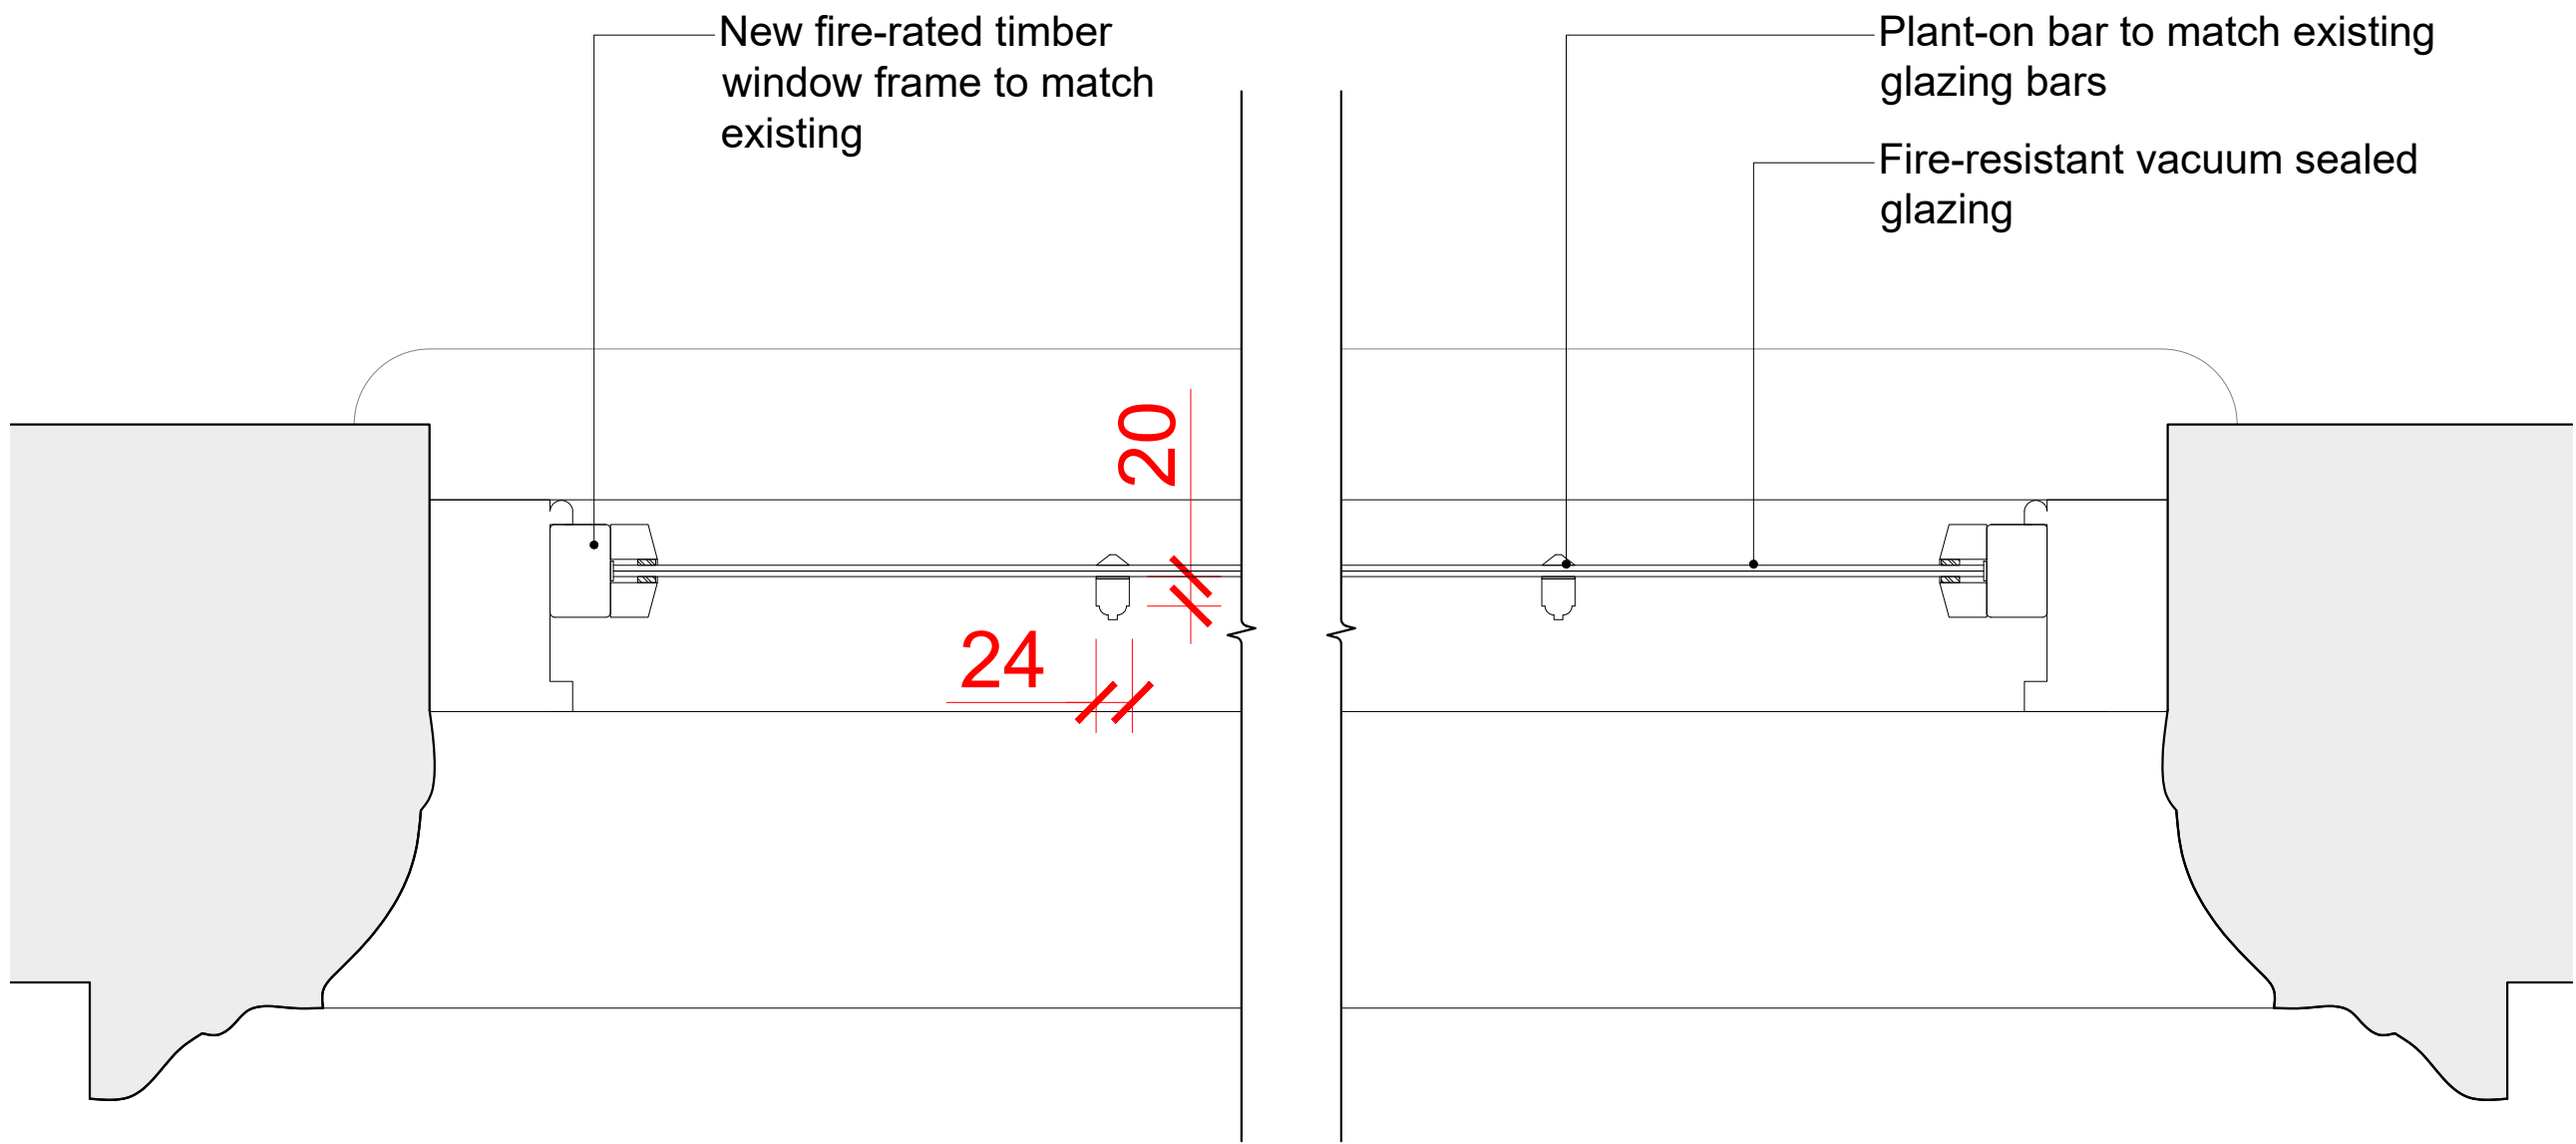

02 Proposed Fire-Resistant Lower Jamb Detail 01
1:5

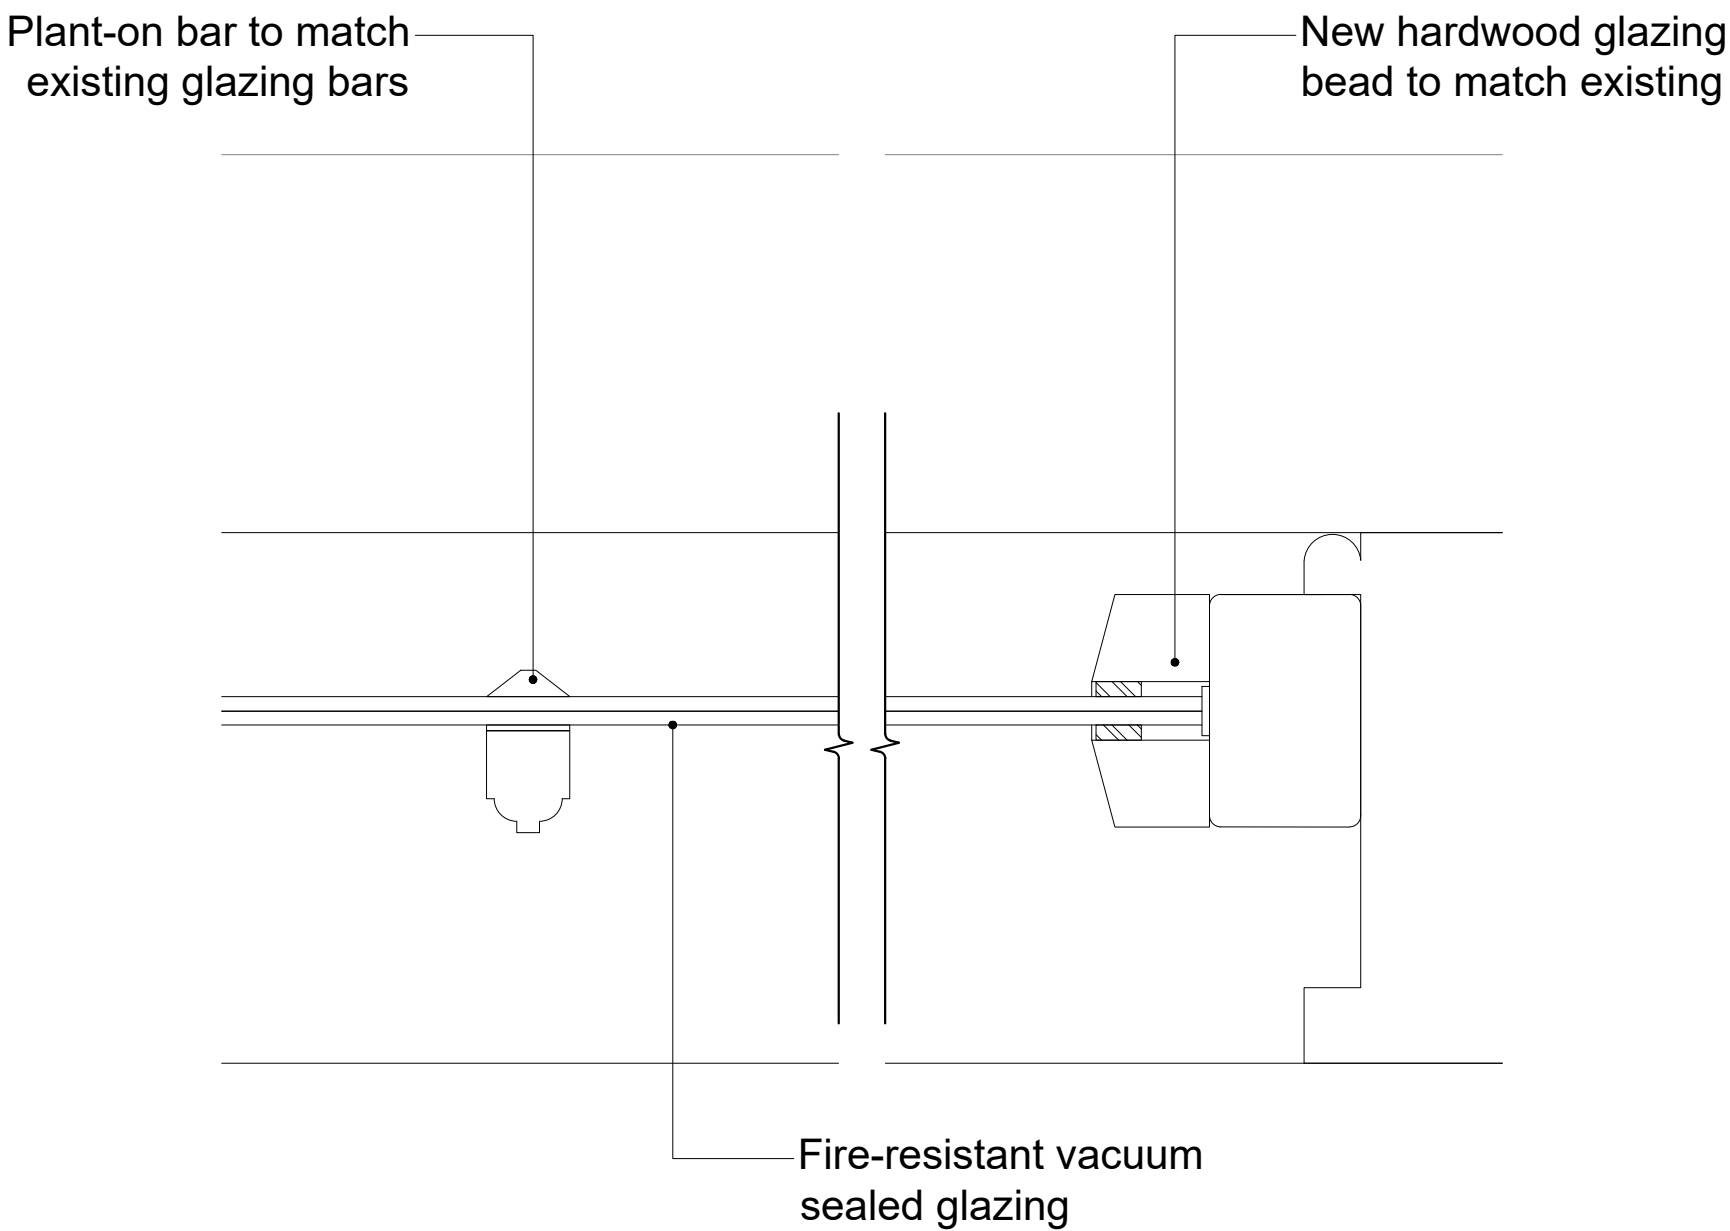

02 Proposed Fire-Resistant Lower Jamb Detail 01
1:2

Disclaimer

dMFK Architects Ltd take no responsibility for dimensions obtained by scaling from this drawing. If no dimension is shown the recipient must ascertain the dimension specifically from the architect or by site measurement and may not rely on the drawing. Supply of the drawing in digital form is solely for convenience and no reliance may be placed on any data in digital form. All data must be checked against hard copy. This drawing is issued for design intent only and should not be used for construction unless stated.

Copyright: This drawing is the property of dMFK Architects Ltd. No disclosure or copy of it may be made without the written permission of dMFK Architects Ltd

Key Plan

Further Notes

-

Date	Rev	Reason for issue
-	P1	Planning

PLEASE NOTE:
THESE DRAWINGS ARE INFORMATIVE ONLY AND SHOULD BE READ STRICTLY IN CONIUNCTION WITH OTHER DRAWINGS. ALL DEMOLITION WORKS TO BE STRICTLY IN ACCORDANCE WITH THE STRUCTURAL ENGINEER'S REQUIREMENTS.
ALL BELOW GROUND DRAINAGE AND SERVICES REQUIREMENTS TO BE READ IN CONIUNCTION WITH THE M&E CONSULTANTS REQUIREMENTS.
ALL LEVELS SUBJECT TO CONFIRMATION FOLLOWING DEMOLITION AND STRIP-OUT WORKS. TO BE READ IN CONIUNCTION WITH STRUCTURAL ENGINEER'S INFORMATION.
STRUCTURAL LEVELS TO BE TAKEN FROM STRUCTURAL ENGINEER'S INFORMATION.
Legend:

	Existing fabric
	Not in Scope

NB: SSL to remain as existing unless noted

dMFK

76 Charlotte St., London. W1T 4QS
t: 0207 435 1144 e: info@dmfk.co.uk w: www.dmfk.co.uk

Client
Redington Capital

Project
Hampstead Police Station
Rosslyn Hill

Drawing Title
Proposed Drawings
Typical Proposed Fire Resistant Window
Detail 01 & 02

Drawn By	Checked By	Scale @ A1	Scale @ A3
-	DH	1:5	-
Project No.		Drawing No.	Revision
dMFK		A602	P1