

36 UPPER PARK ROAD
LONDON, NW3 2UT

LOCATION PLAN
BLOCK PLAN

DWG No: 36UPR_LP100

SCALE: 1:1250 / 1:500 @A3


DATE: MAY 2023

BELSIZE ARCHITECTS

48 PARKHILL ROAD, LONDON, NW3 2YP
T: 020 7482 4420
E: MAIL@BELSIZEARCHITECTS.COM


© COPYRIGHT
NOT TO BE REPRODUCED OR USED
WITHOUT PERMISSION

Ordnance Survey
Ukmapcentre.com

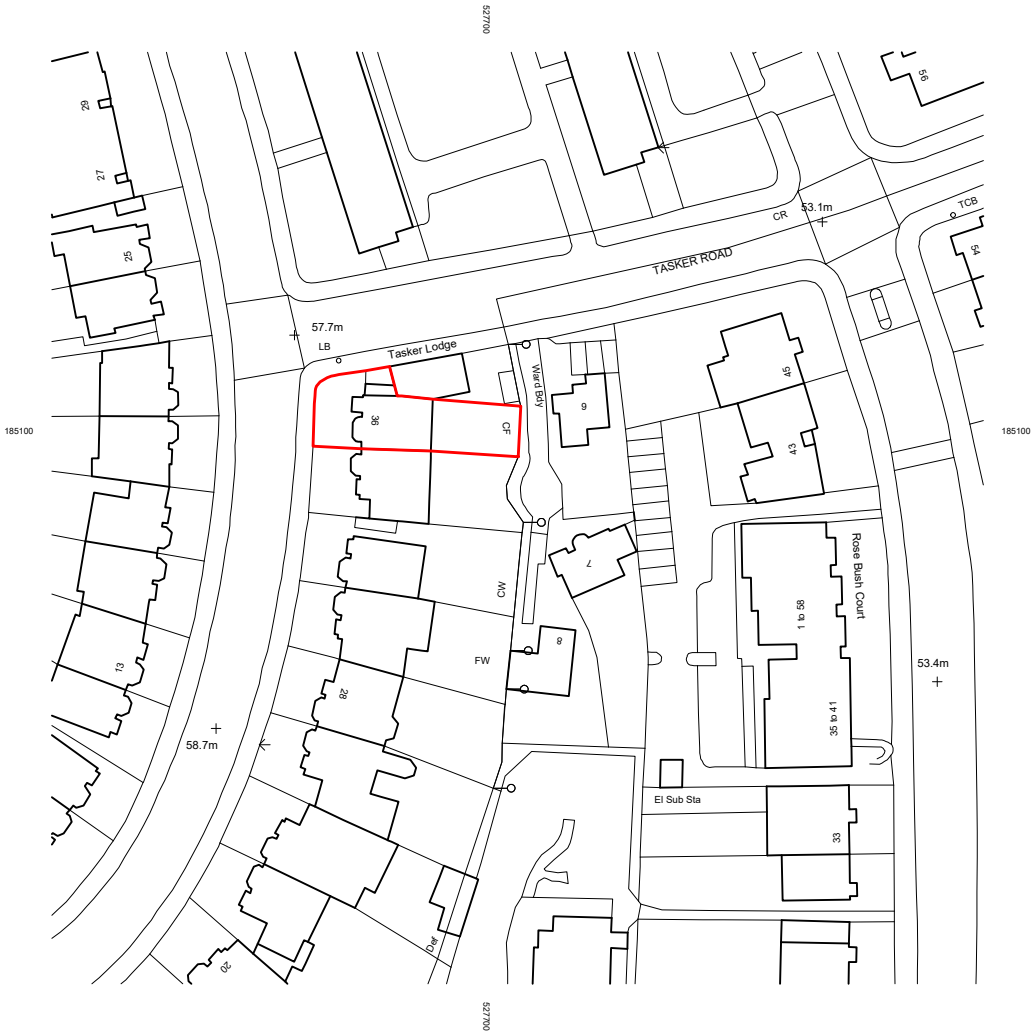

Serial number: 263965
© Crown copyright and database right 2023
Ordnance Survey licence 100048957
Reproduction in whole or in part is prohibited
without the prior permission of Ordnance Survey

1 Location Plan
1:1250 @ A3

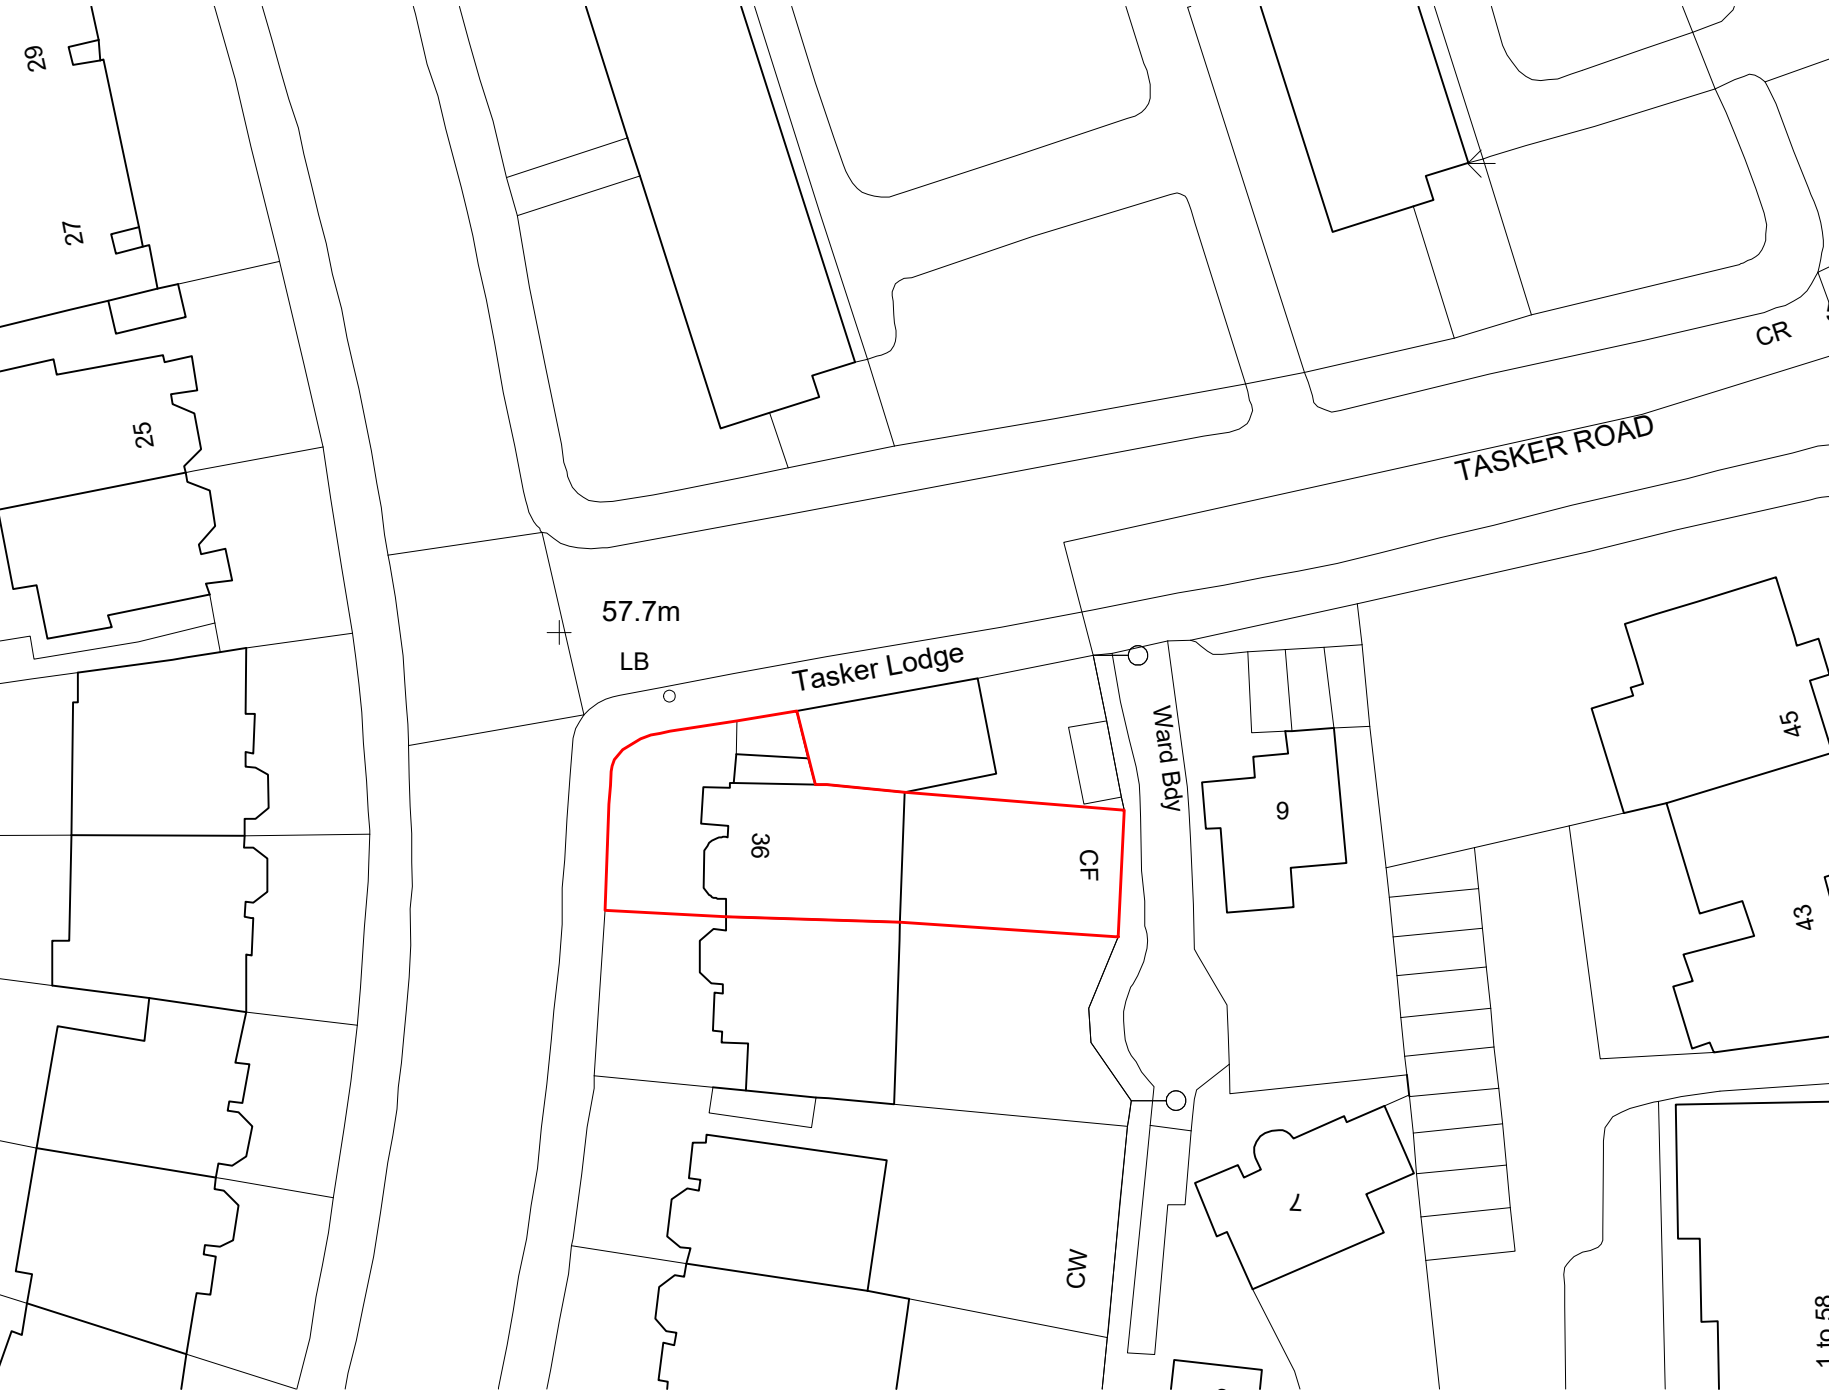

2 Block Plan
1:500 @ A3

